



Útlit SV

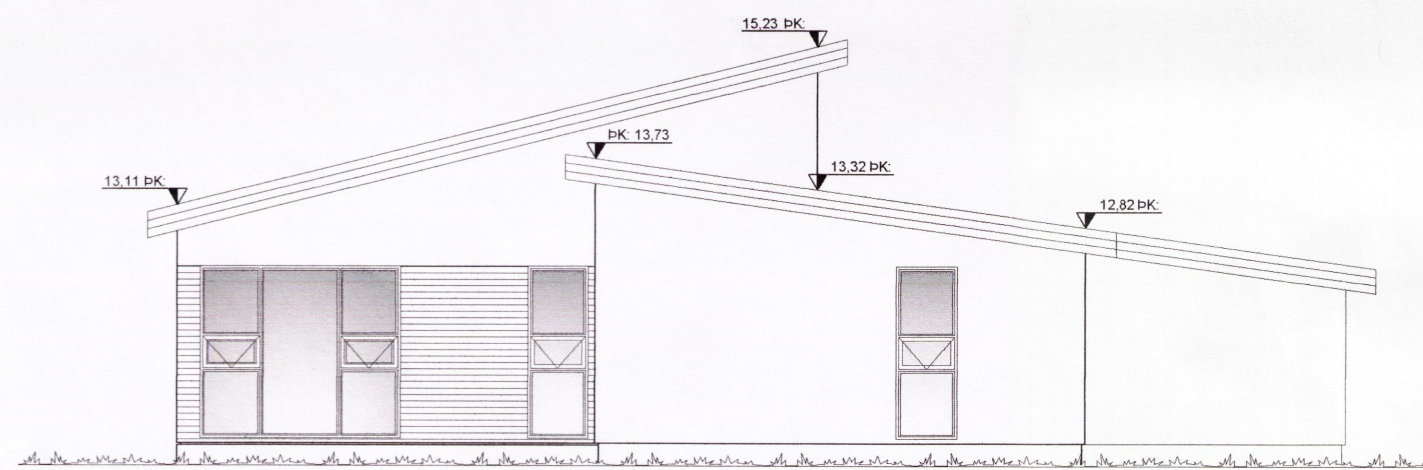

Útlit SA



Útlit NA

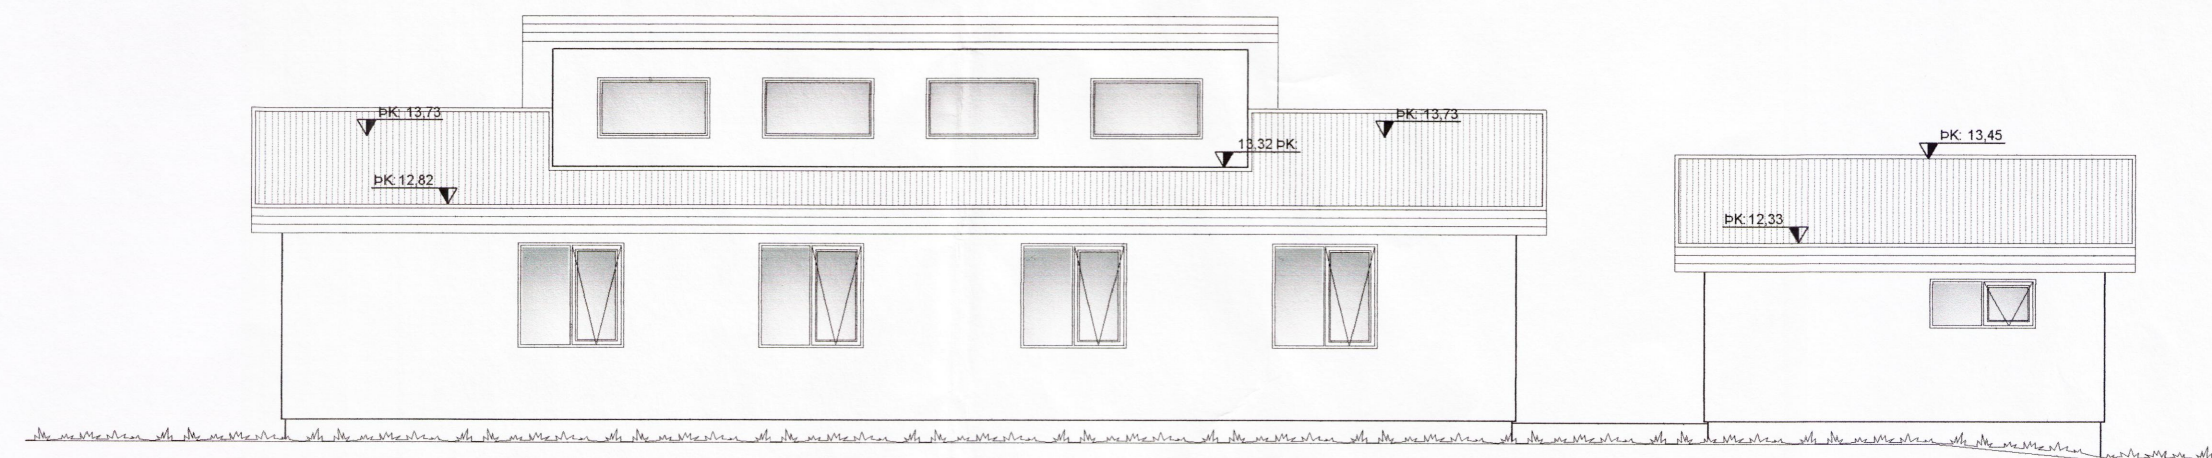


Útlit NV

SAMPYKKT
03. MÁJ 2012
af bygg.mafud Rangifjofur.is

Syðri-Hamrar 3, Upptún 851 Hella (dreifbýli)	Teikn nr: 102
Aðalteikningar Útlit	Frumstærð: A2
Dags: 13.02.2012 Mkv: 1:100 Hann: AI	
Samp: <i>Arnar Ingi</i> 140181-4630 V.nr: 06-11 Teikn: AI	

Arnar Ingi
Ingólfsson

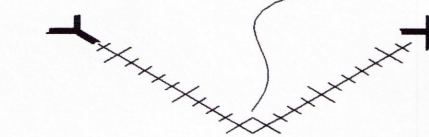

Bjarkarheiði 28, 810 Hveragerði
S.
6634619/4611108
arnarigi@gmail.com