




Samþykkt  
 2. APR. 2007  
*Erlingur Ingvarsson*  
 Byggingarfulltrúi uppsveita Árnessýslu

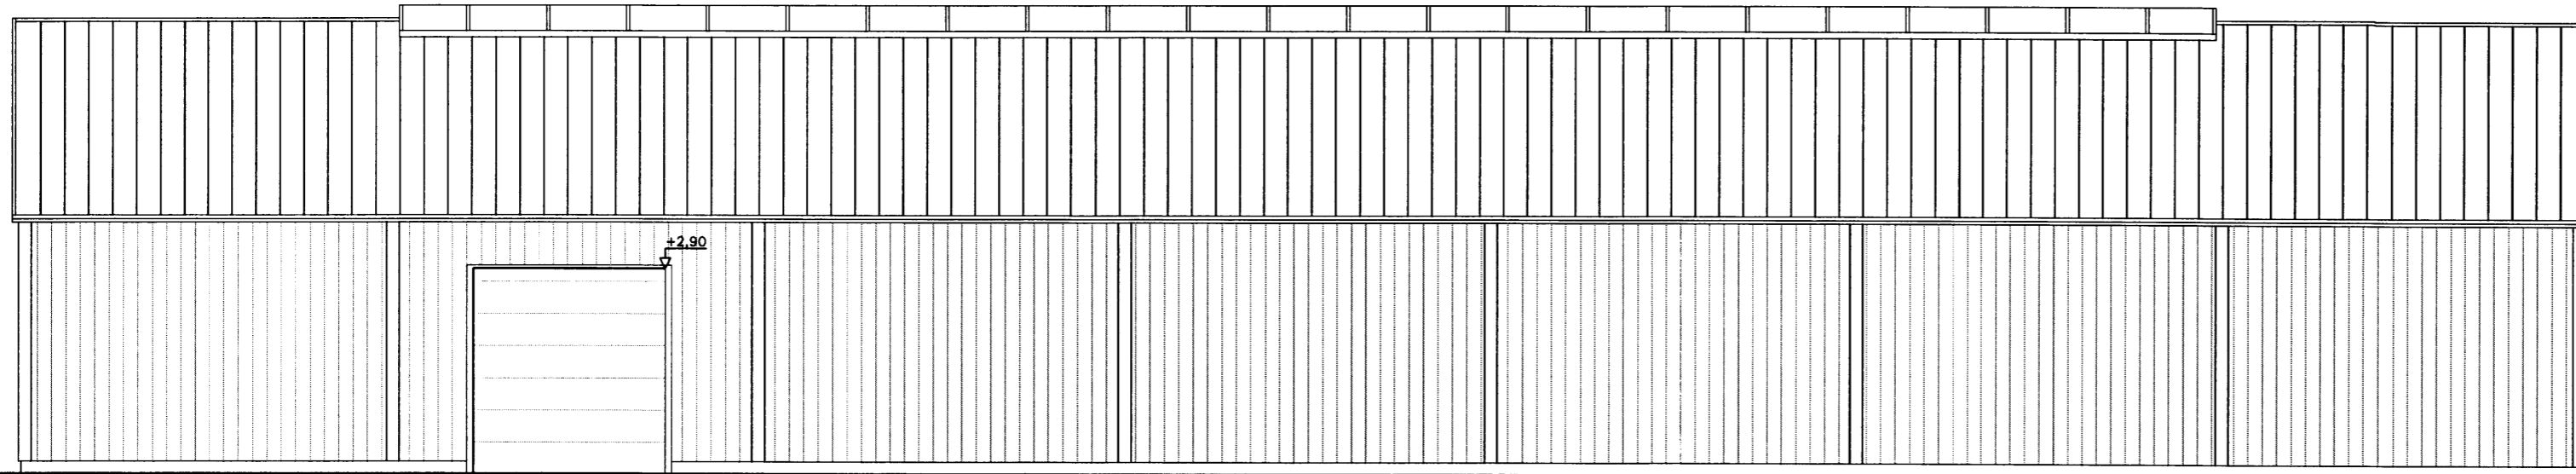



AUSTURHLID

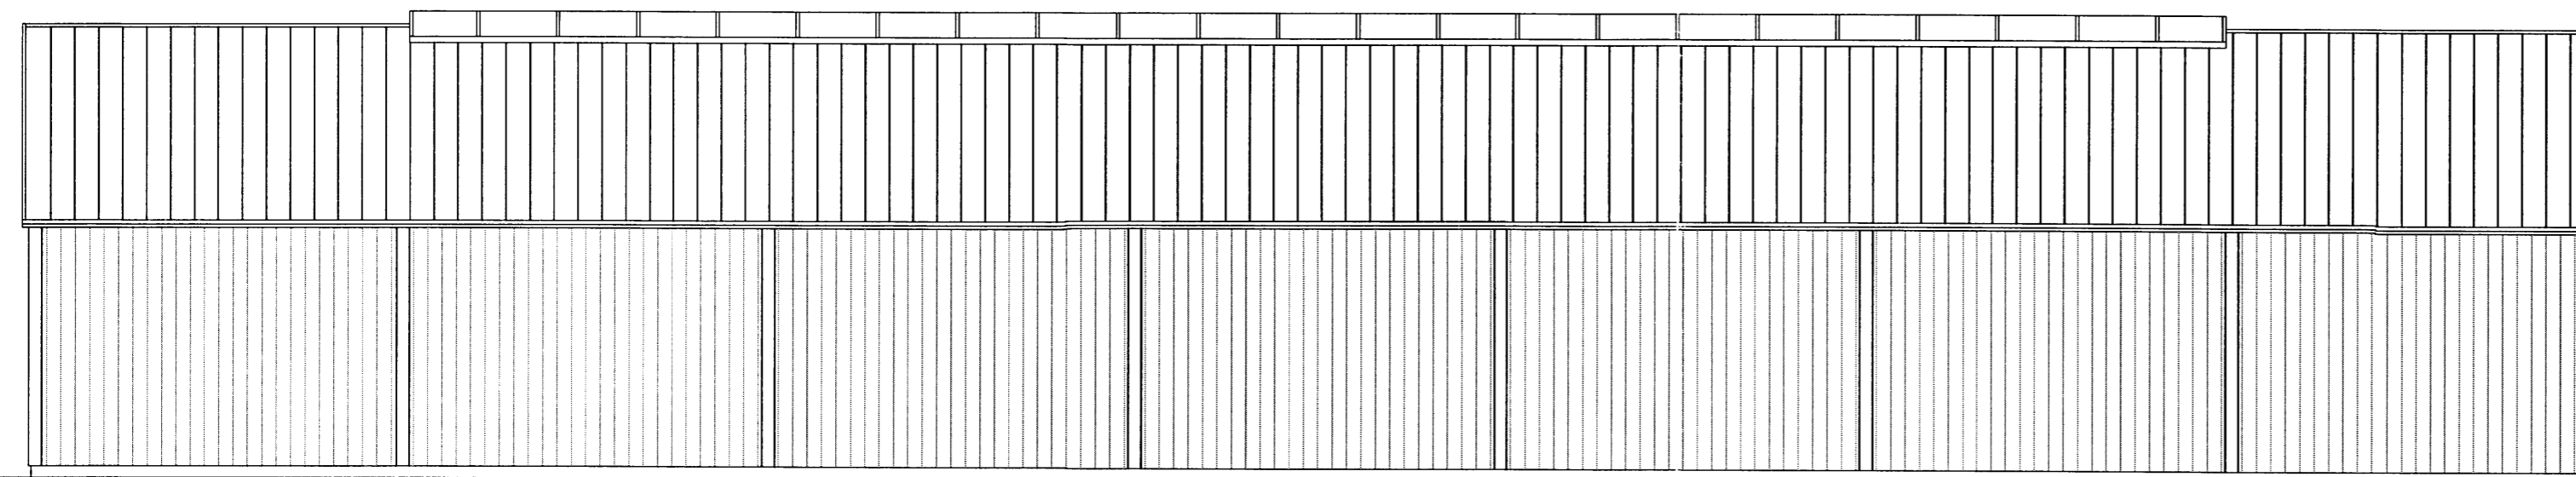

VESTURHLID

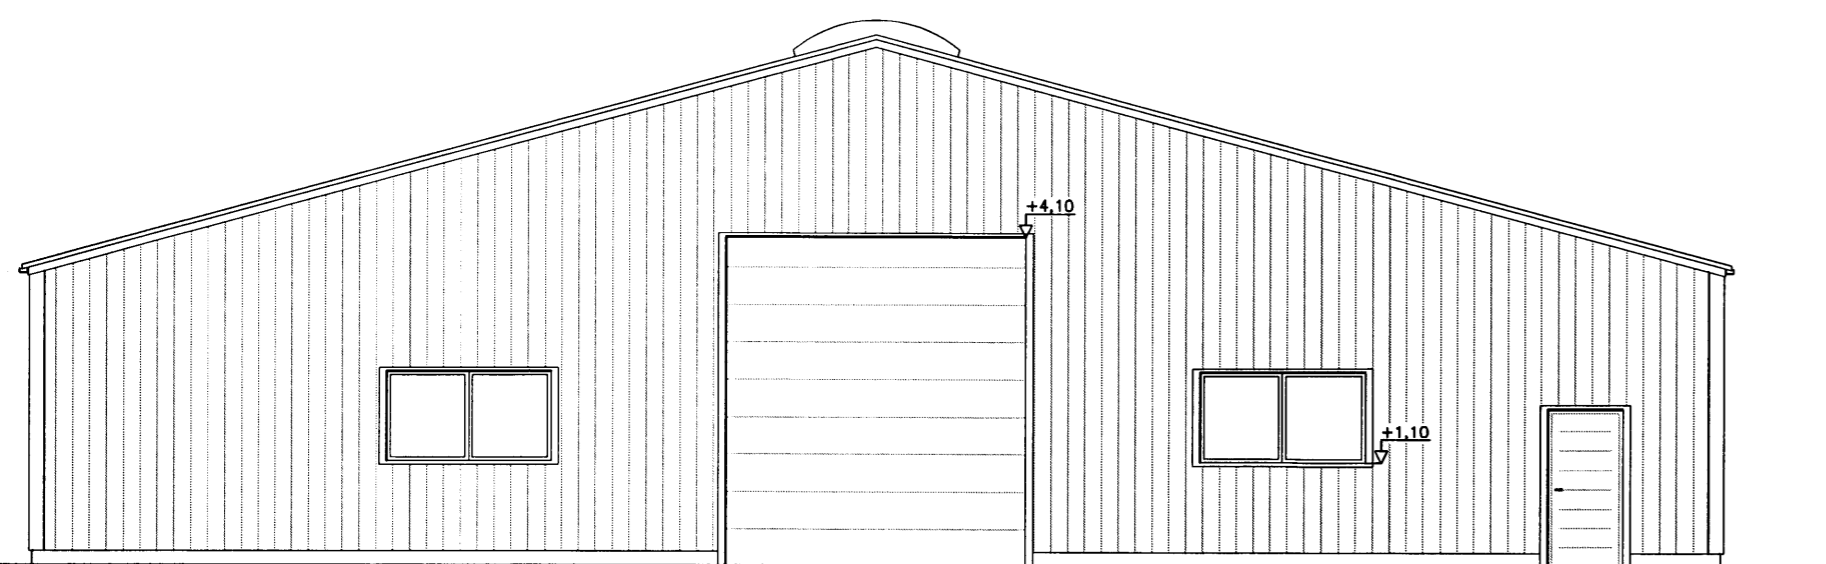

NORDURHLID

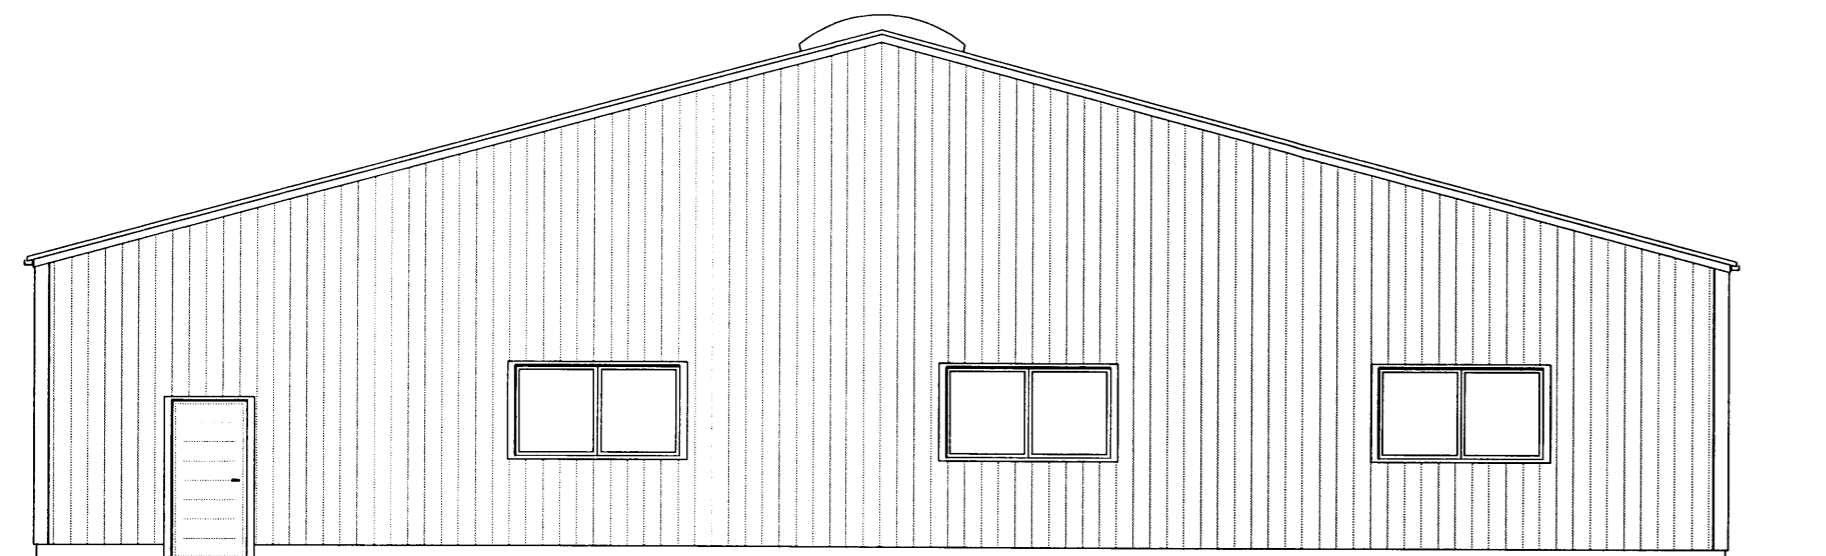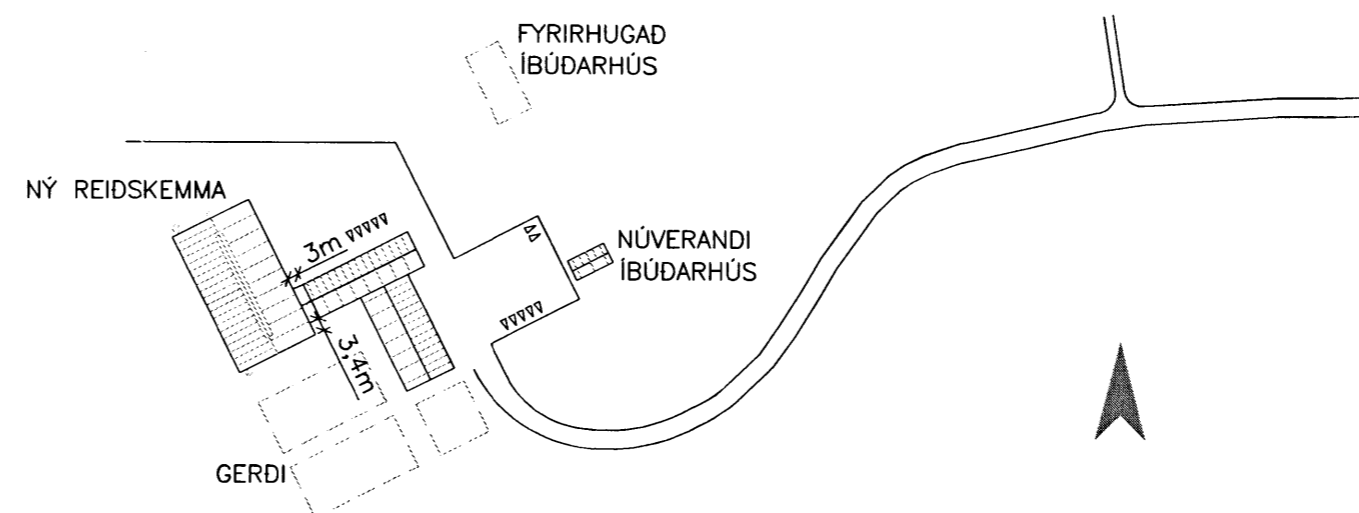

SUDURHLID

AFSTÖÐUMYND  
1:2000

**LANDSTÓLPI**

**VESTURKOT, SKEIDA- OG GNÚPV.HR.**

ADALUPPDRÁTTUR; REIDSKEMMA	Mælikvarði
ÚTLIT	1:100
AFSTÖÐUMYND	1:2000

Hannað:	Teiknað:	Yfirfarð:	Dags:
GH/SST	SST	MARS	2007
Stað á disk:	07072	Verkr. 07072-01	Bl.nr. 02

Samþykkt: *Erlingur Ingvarsson*  
 ERLINGUR INGVARSSON KT: 280152 4399

**HS-HÖNNUNAR SETRIÐ ehf**

Austurvegur 5, 800 Selfoss, Sími: 482 3900, 899 6003, Fax: 482 3914,