



Samb. 29.06.2004

BYGGINGARFULLTRÚI
BLÁSKÓGABYGGÐAR


Hilmar Einarsson

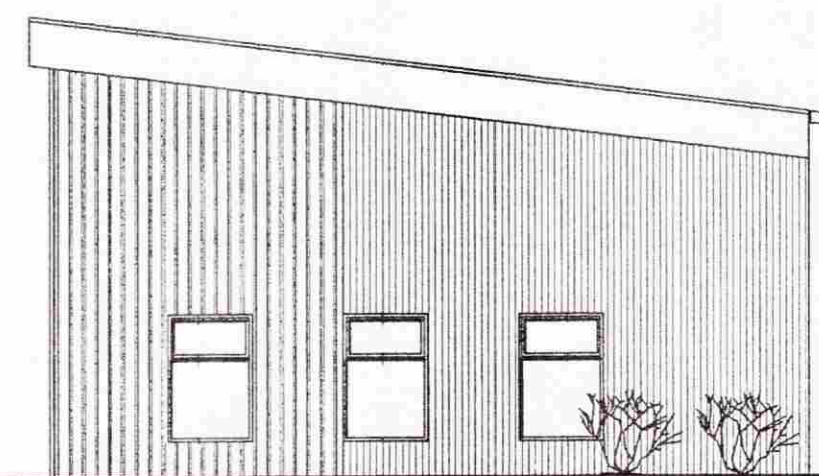


ÚTLIT NORÐUR mkv. 1.100

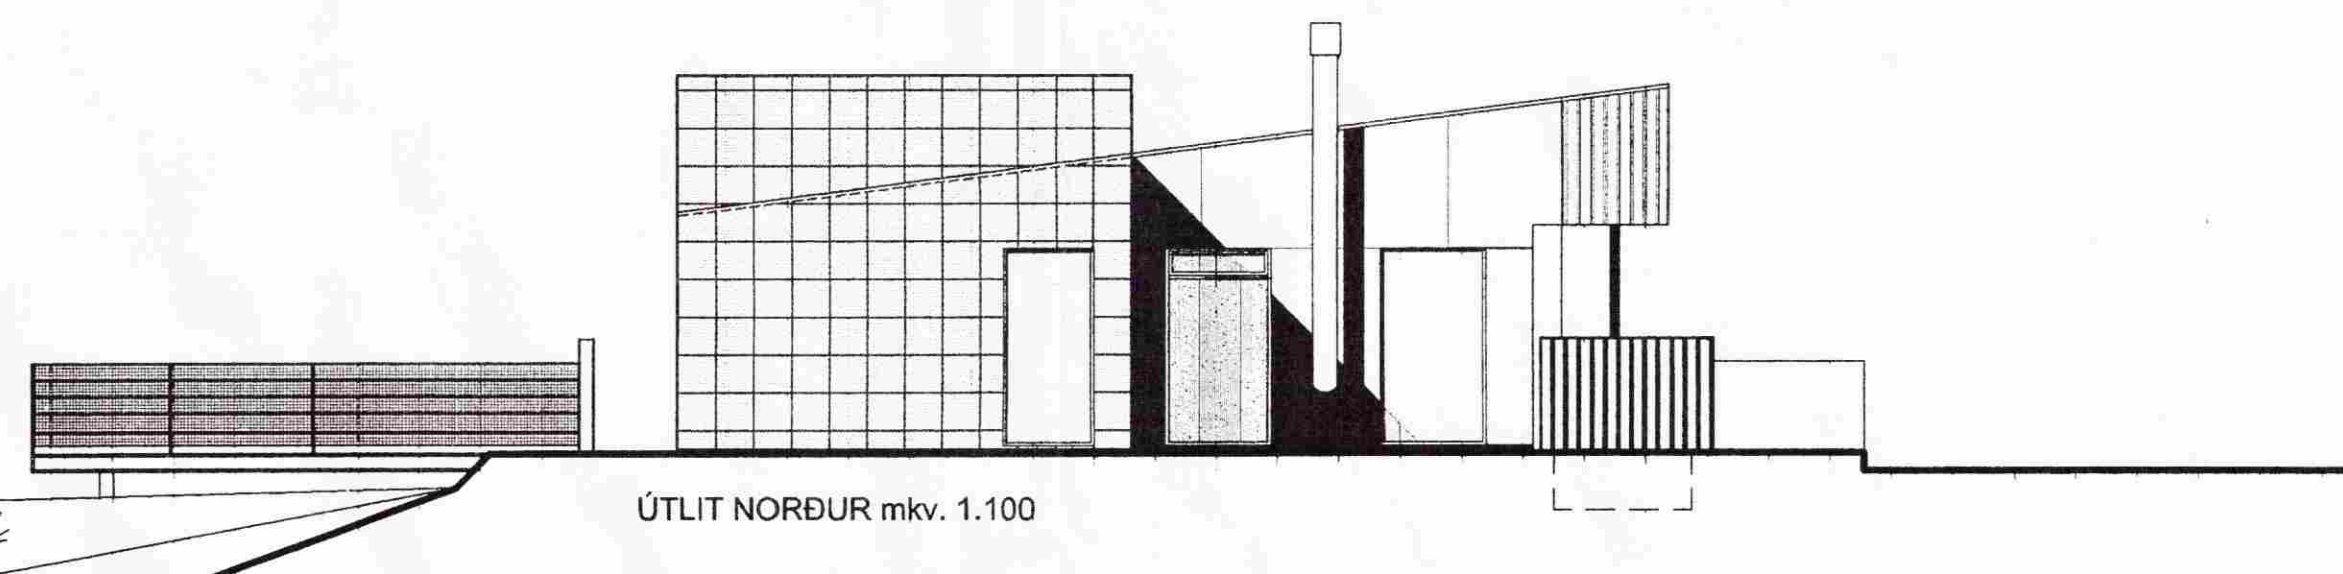


ÚTLIT NORÐUR mkv. 1.100

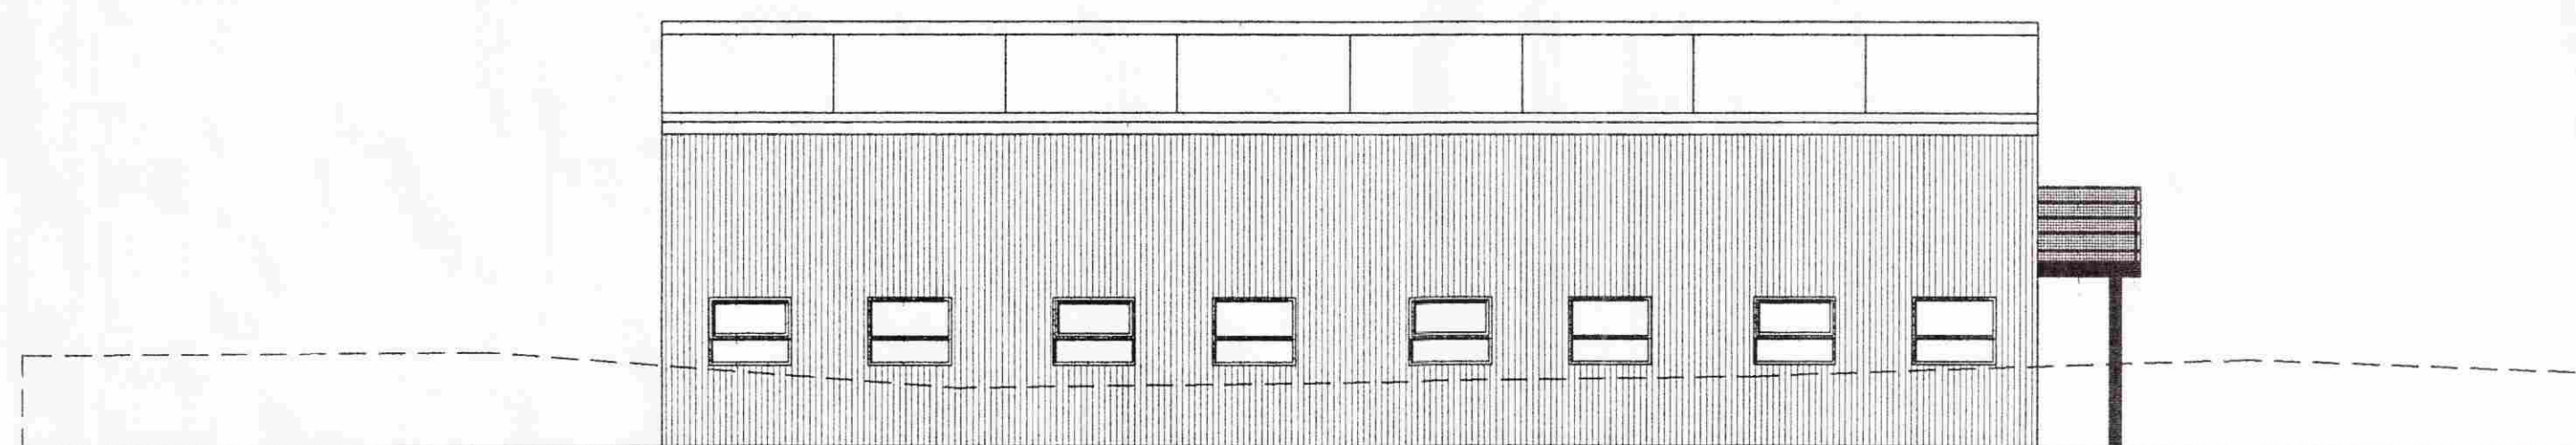


ÚTLIT VESTUR mkv. 1.100

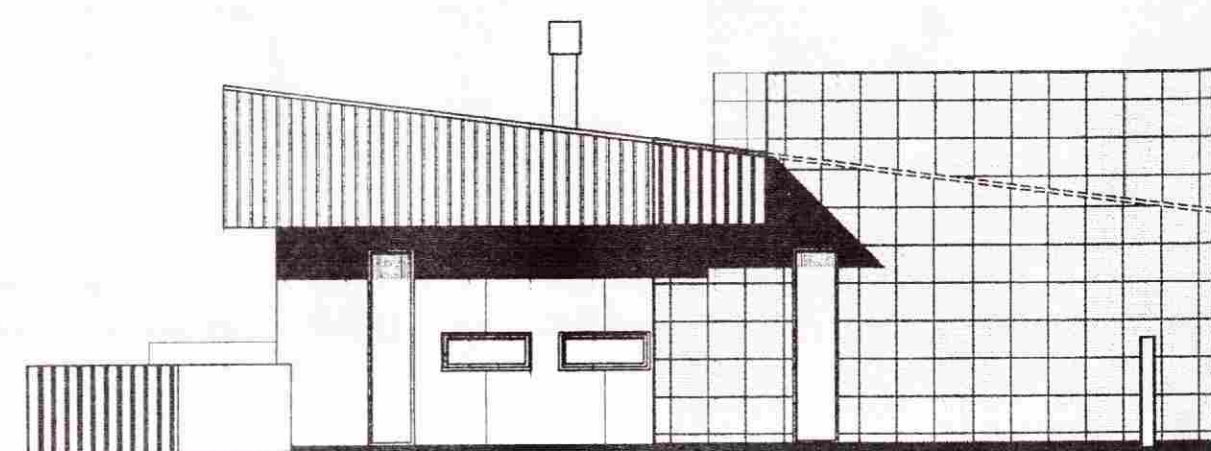


ÚTLIT SUÐUR mkv. 1.100

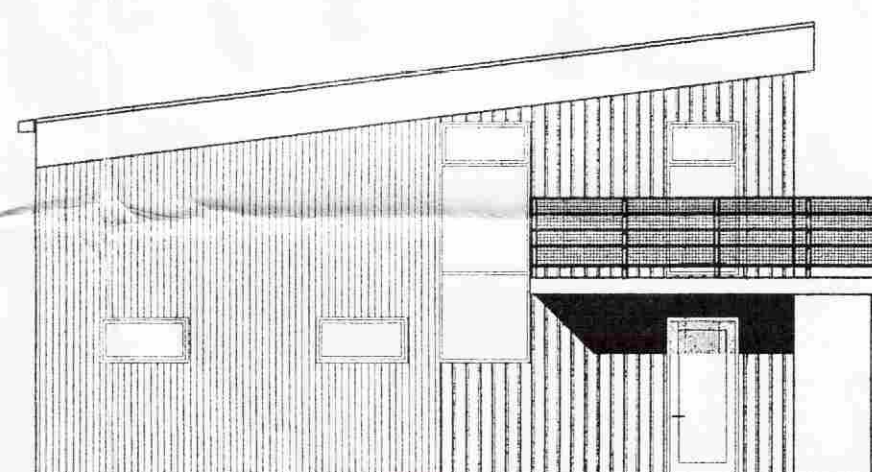

ÚTLIT SUÐUR mkv. 1.100

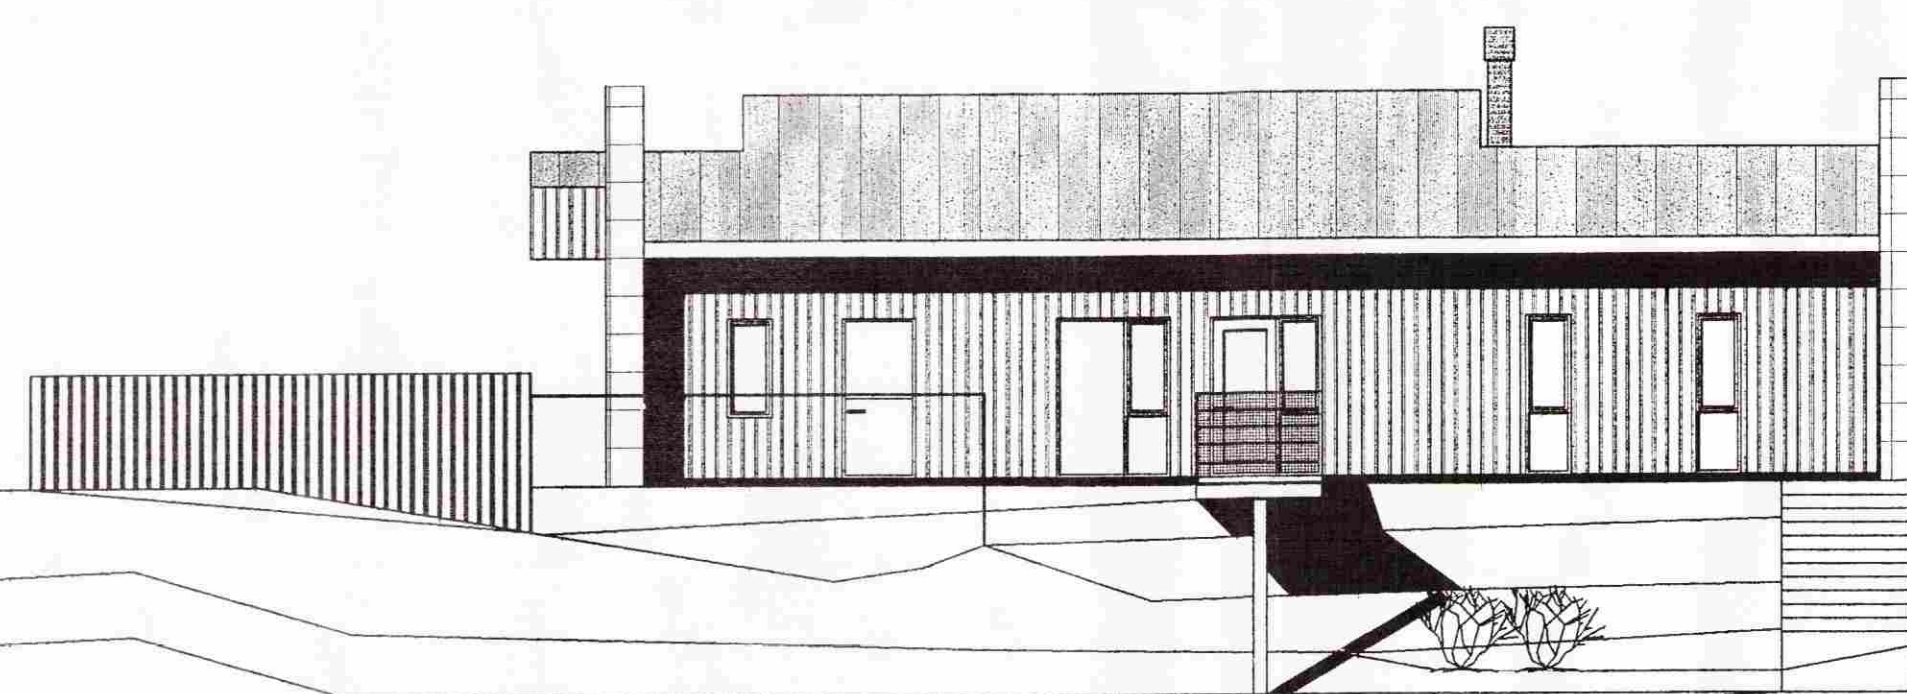

ÚTLIT AUSTUR mkv. 1.100

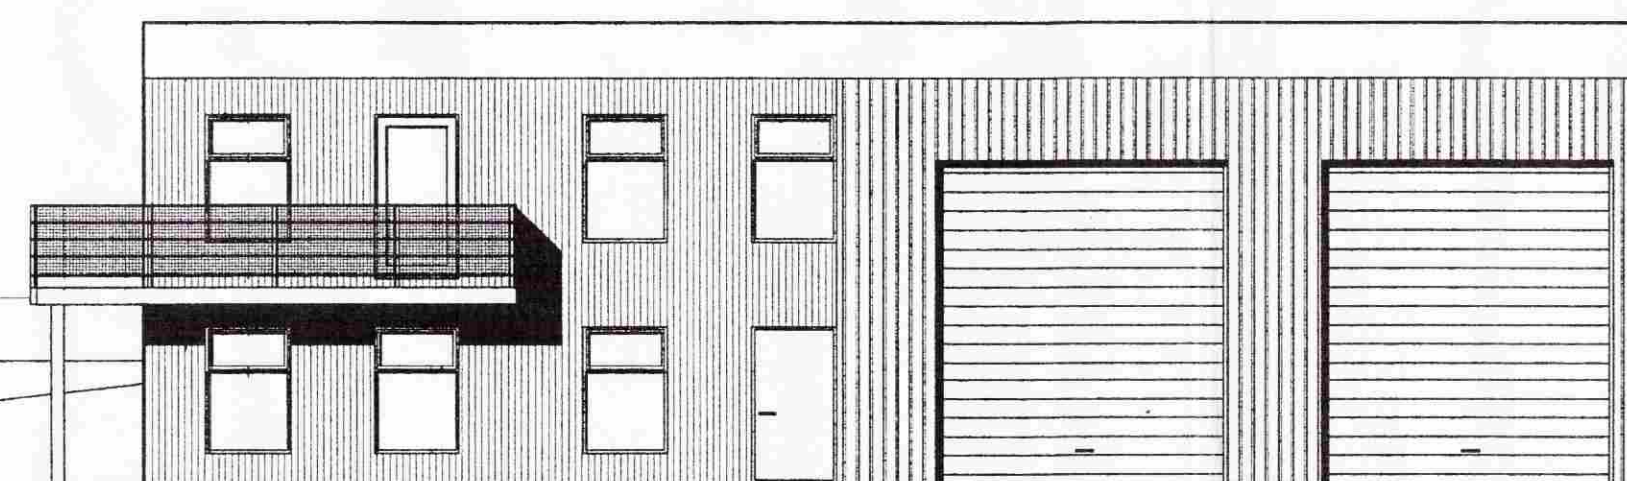

ÚTLIT AUSTUR mkv. 1.100

ATELIER ARKITEKTA
Björn Skaptason, arkitekt FAl
Suðurlandsbraut 6, sími/fax 5686880
gsm 6968977
netfang. atelier@mmedia.is



SKÓGARBERG Í LANDI

BERGSTAÐA Í BISKUPSTUNGUM

VÉLAGEYMSLA

ADALTEIKNINGAR

mkv.1:100

dags APRÍL .2004.

Hilmar Einarsson