



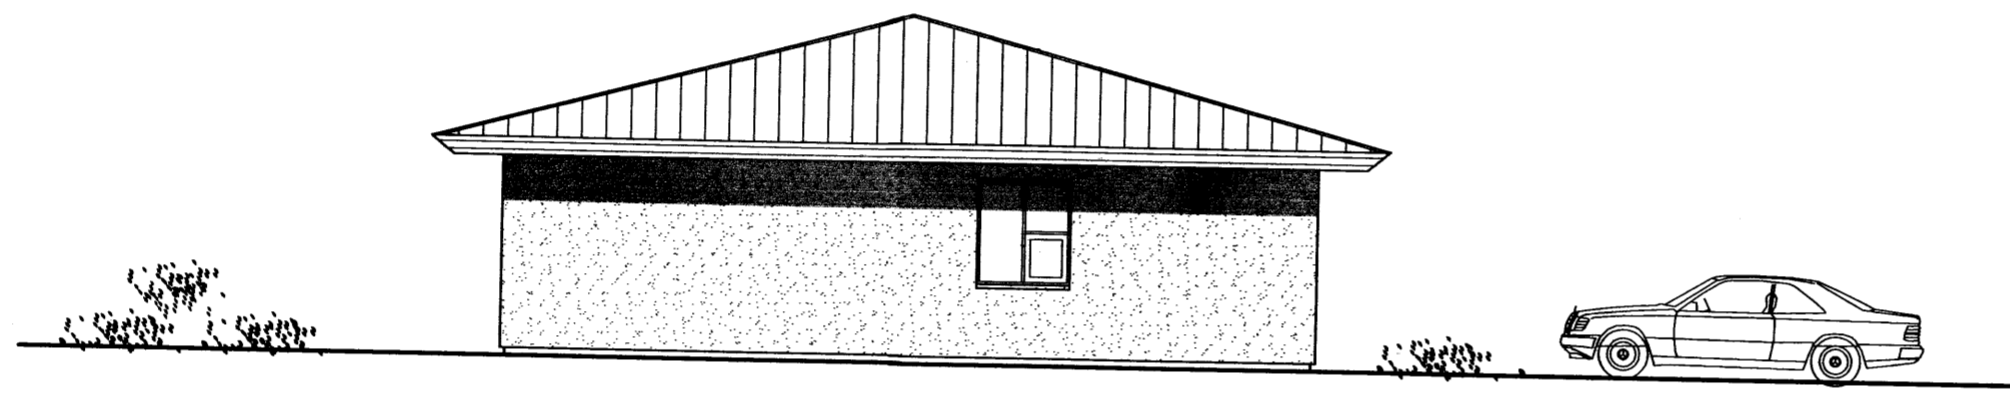


NORÐVESTUR

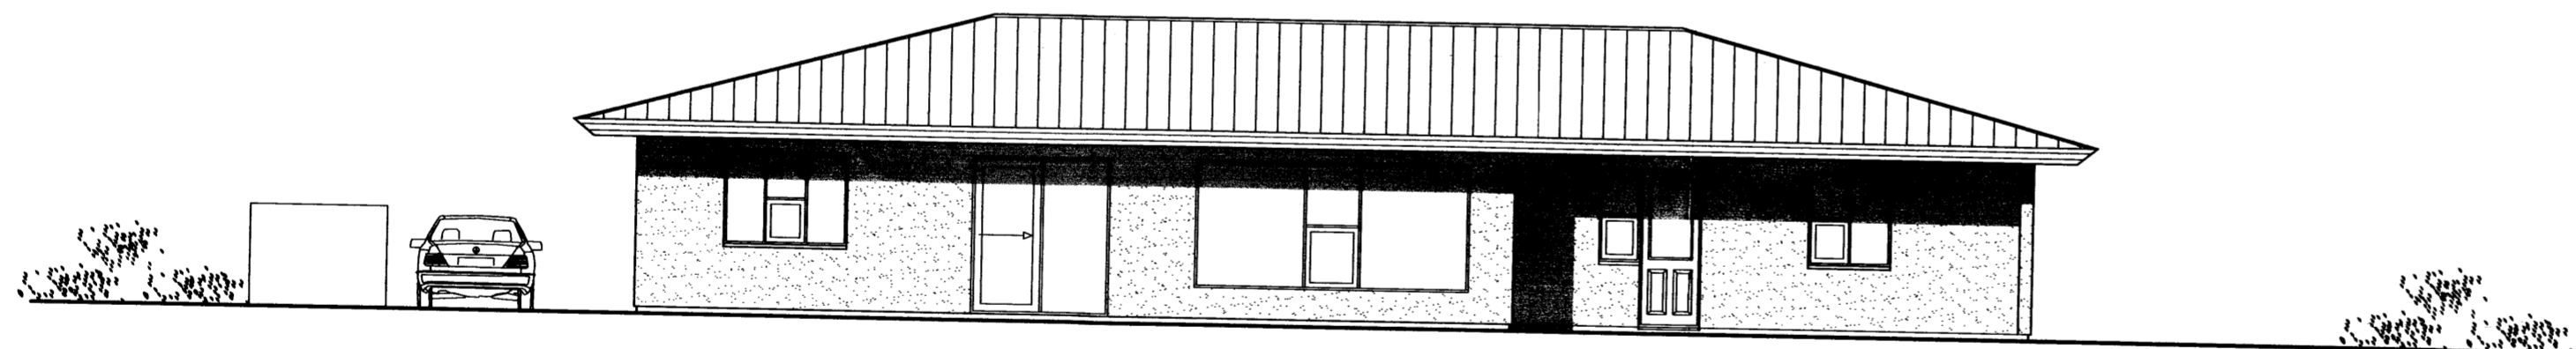

NORÐAUSTUR



SUDAUSTUR

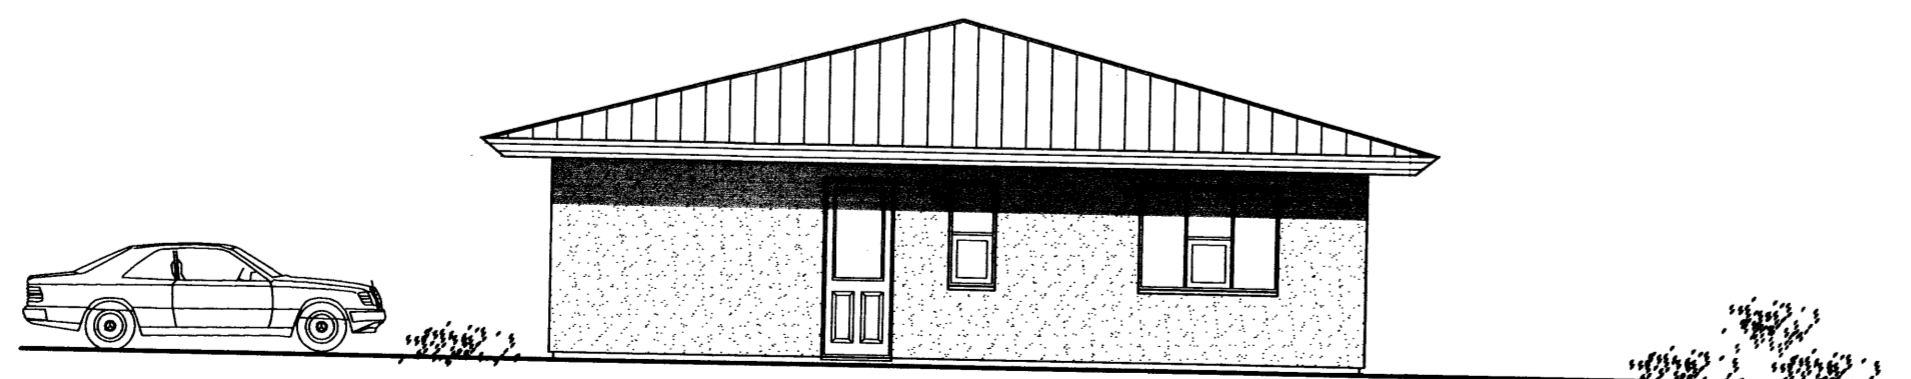

SUÐVESTUR

Samþykkt
 17 JULI 2007
Hilmar Örnarson
 Byggingarfulltrúi uppsveita Arnessýslu

es		TEIKNISTOFAN SUÐURLANDSBRAUT 48	
		S: 588-7344 FAX: 588-7343	
		NETFANG: kastor@simnet.is	
SKÁLABREKKA 1a ÞINGVALLASVEIT			
Utlit		MKV:	1:100
		MKV:	
		MKV:	
HANNAÐ:	kjartan	TEIKNAD:	kjartan/Bjarni
VERKNUMÉR:	0502	SKRÁARNAFN:	Skálabrekka.dwg
DAGSETNING:		SAMBYGTT:	
25.07.2007		TEIKNING NÚMÉR:	A-03