



GÓLFBITAR – RAMMI 1

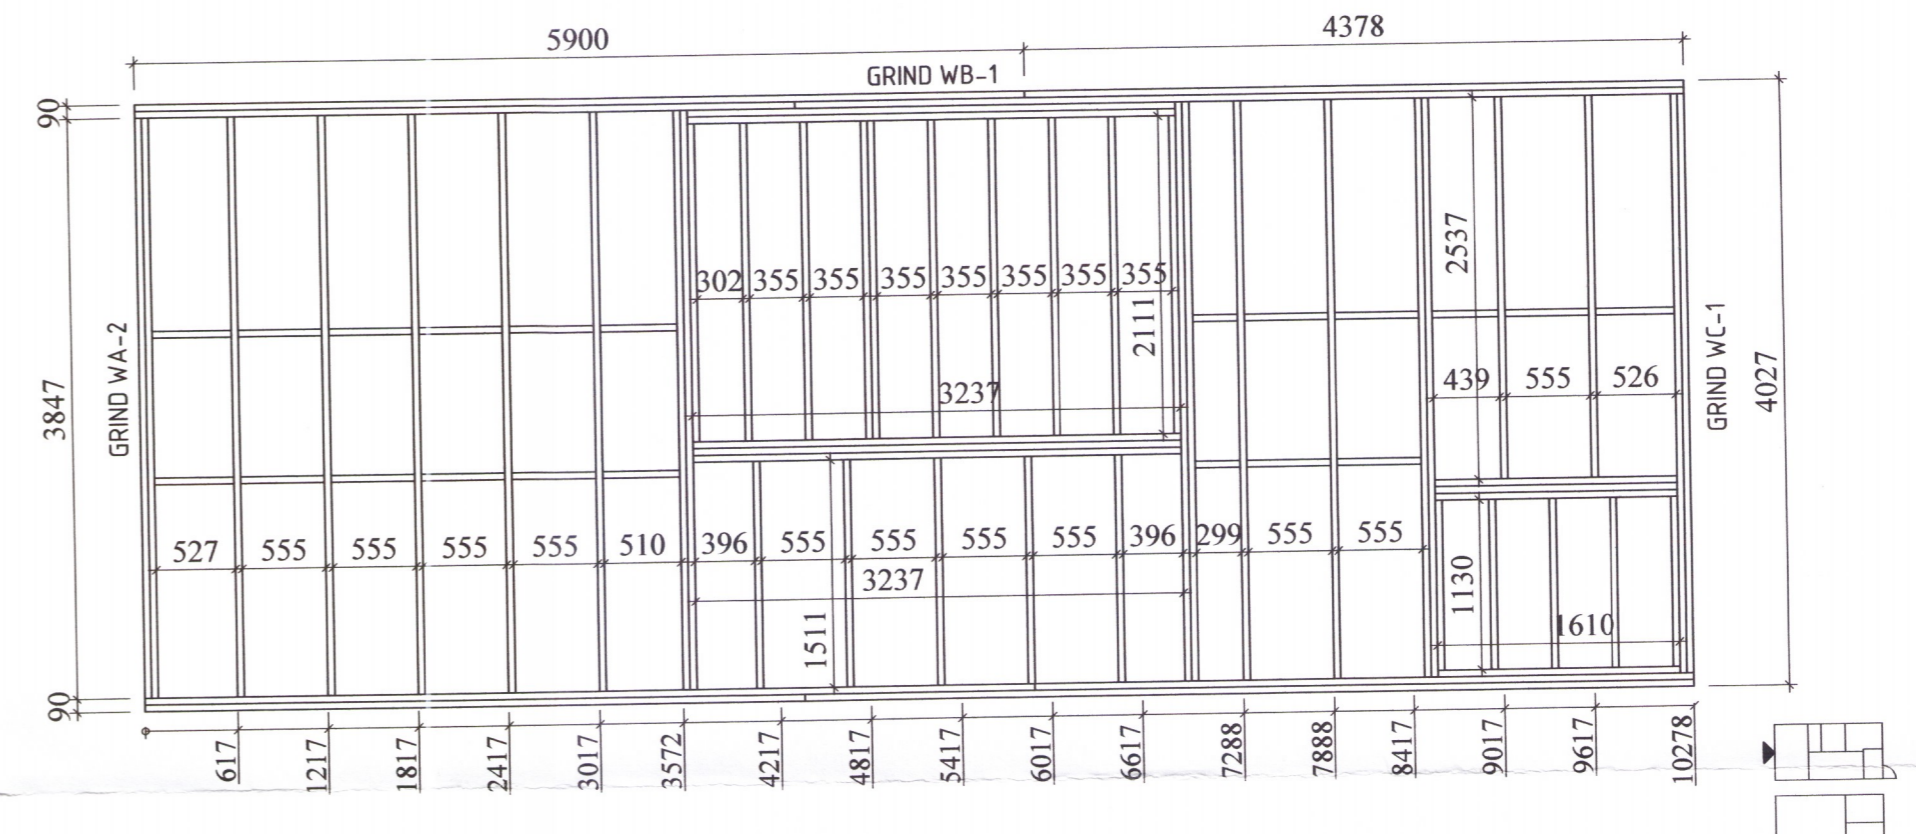


GÓLFBITAR – RAMMI 2

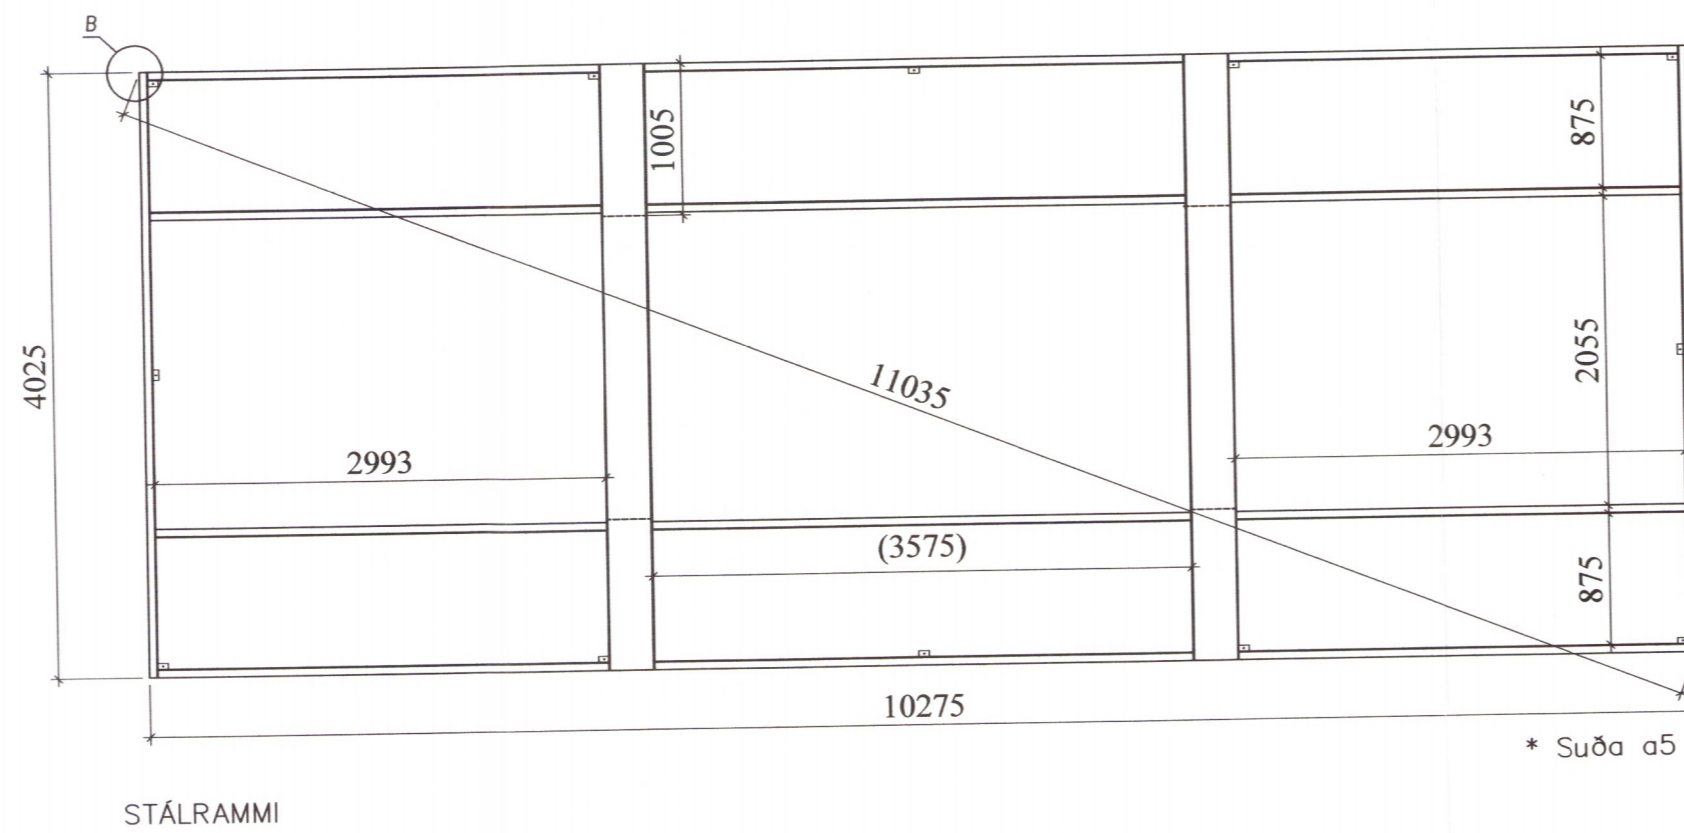

STÁLRAMMI

3576-19

Dags.	Breytingar	Nr.	Nafn
 meter teiknistofa ehf Þverholt 3, 270 Mosfellsbær Sími: 5678922, Gsm: 8940059 meter@meter.is, www.meter.is ÁRITUN SAMRÉMINGARHÖNNUÐAR: <i>[Signature]</i>			
VADSTÍGUR 5, GRÍMSNES – OG GRAFNINGSHREPPUR			
Gólf			
TÖLVUSKRÁ 766-801-Kringla 2	HANNAÐ FÓ	TEIKNAD FÓ	YFIRFARIÐ FÓ
SAMÞYKKT <i>Fóltsson</i> Friðrik Ólafsson 2303592459	TEIKNING NR. B-03	MKV. 1:50	ÓTGÁFA 01-A2
	DAGS. 28.10.2019	VERK NR. 766	BLAD NR. 3