




Afstöðumynd 1:500

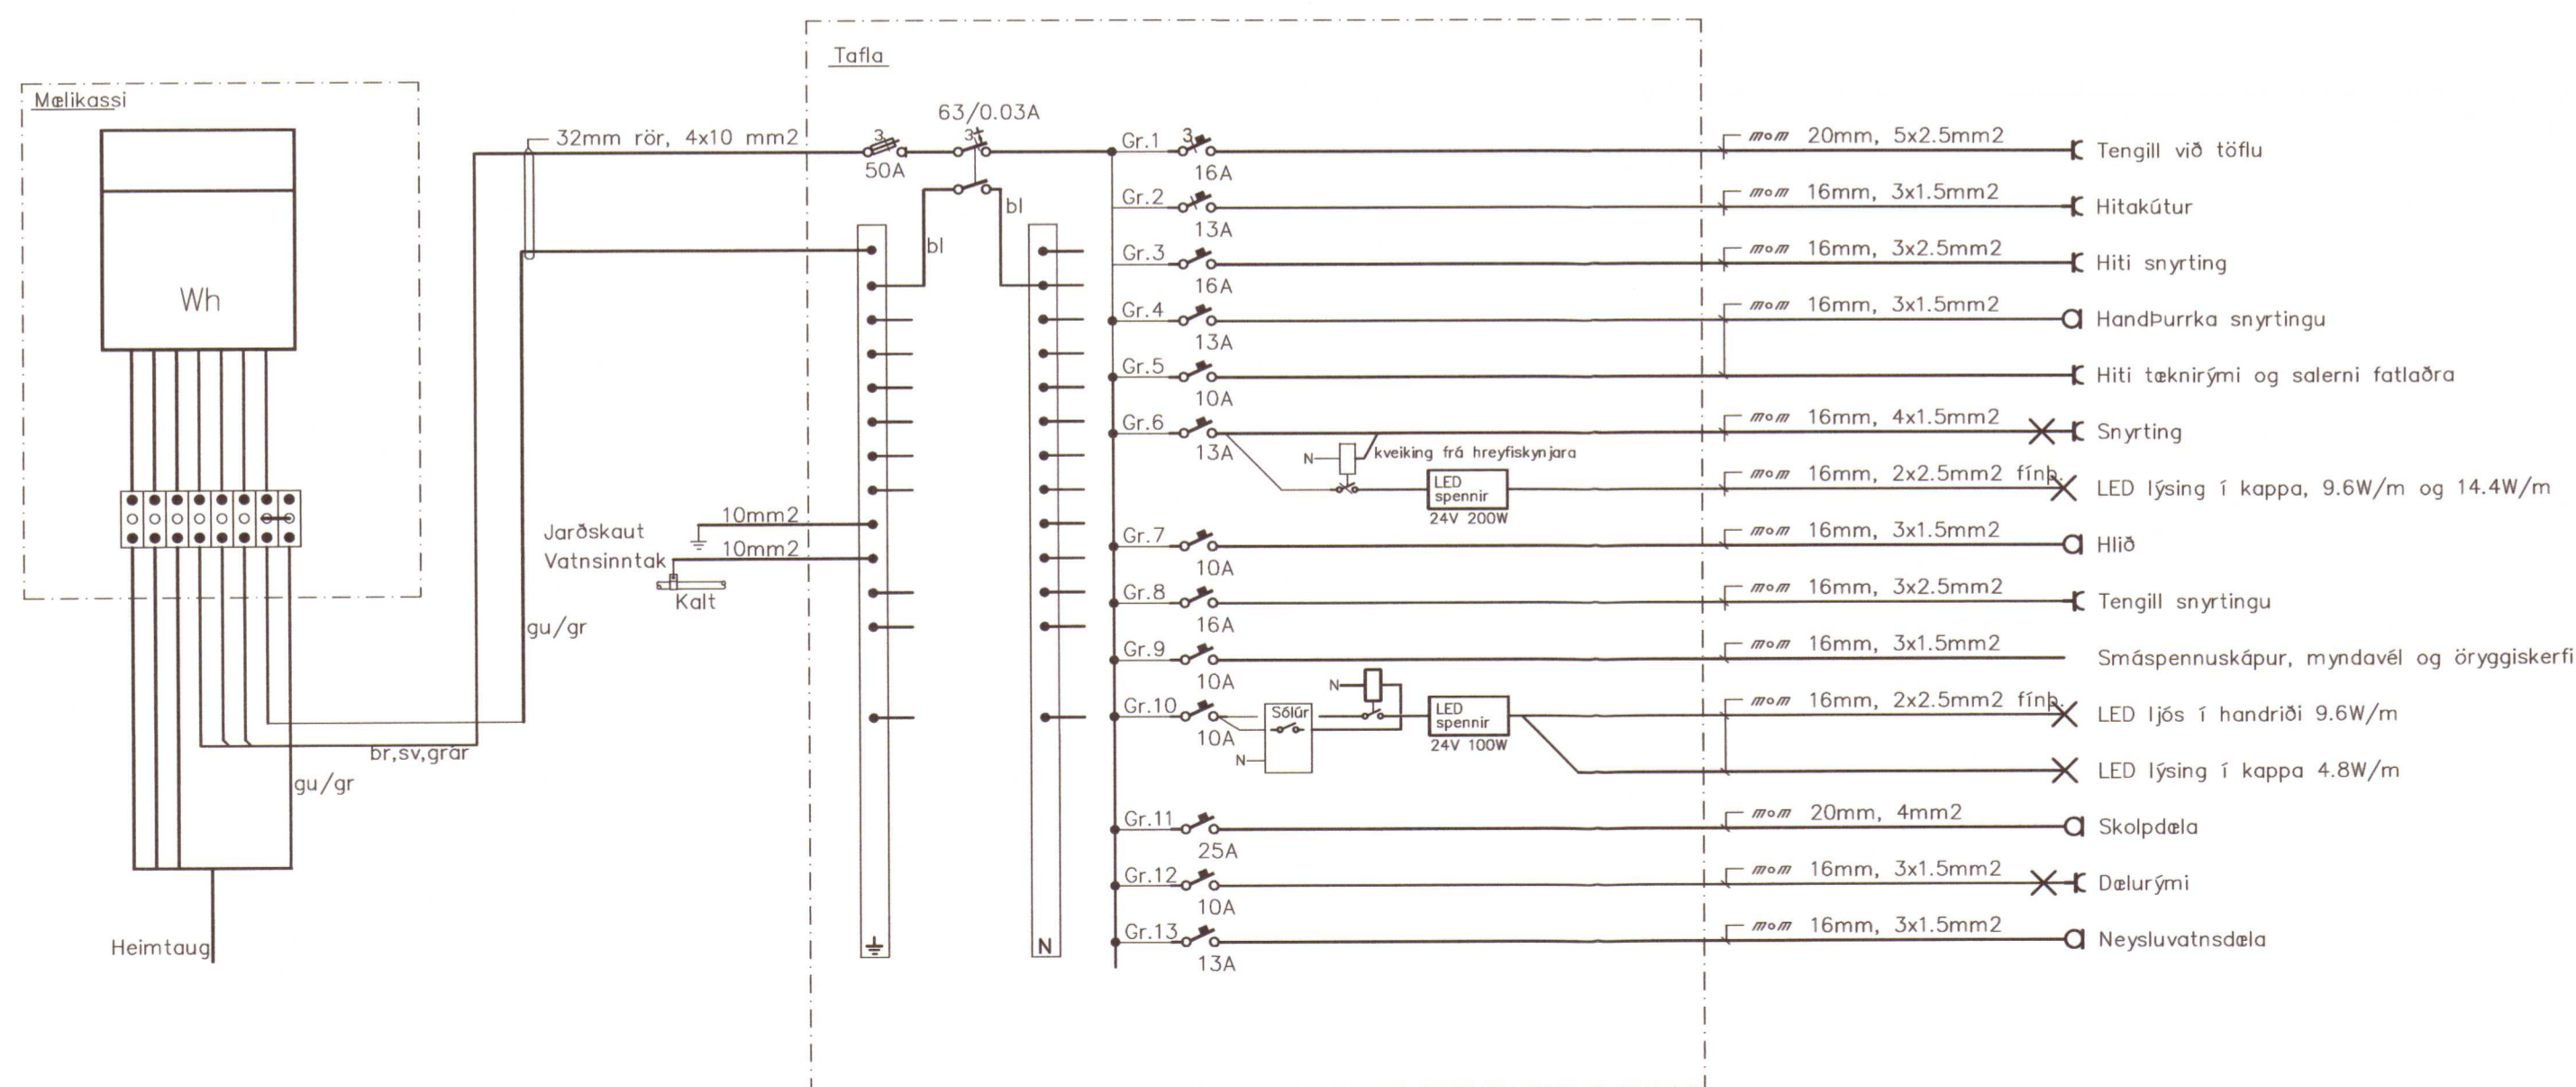

**GLÁMA-KÍM**  
 A/virkni for laugavegi 164 4/7 - 108 Reykjavík

*Árni Kjartansson*  
 Árni Kjartansson kt: 040352-3098

*Bjarni Björnsson*  
 Bjarni Björnsson kt: 020464-5509

*Jóhannes Póðersson*  
 Jóhannes Póðersson kt: 121057-6039

*Sigrún Kjartansson*  
 Sigrún Kjartansson kt: 121258-2269

*Sigurður Halldórsson*  
 Sigurður Halldórsson kt: 100857-2009

2020 118

Br.	Dags.	Breyting

**TEKNIPJÓNUSTAN SF**  
 Ármúla 1-108 Reykjavík  
 s. gsm 8980723  
 e-mail audunn@tth.is  
*Audunn*  
 250250-3989

**Þingvallabjóðgarður**  
 Salernishús Valhallarreit  
 Einlínumynd, afstöðumynd  
 Raflagnateikning

Hannað.: AK	Dags.: 01.2019
Teikn.: AK	Yfirfarið:
Kvarði.: 1:500	Blað.: Af.:
Nr.: 182002	