

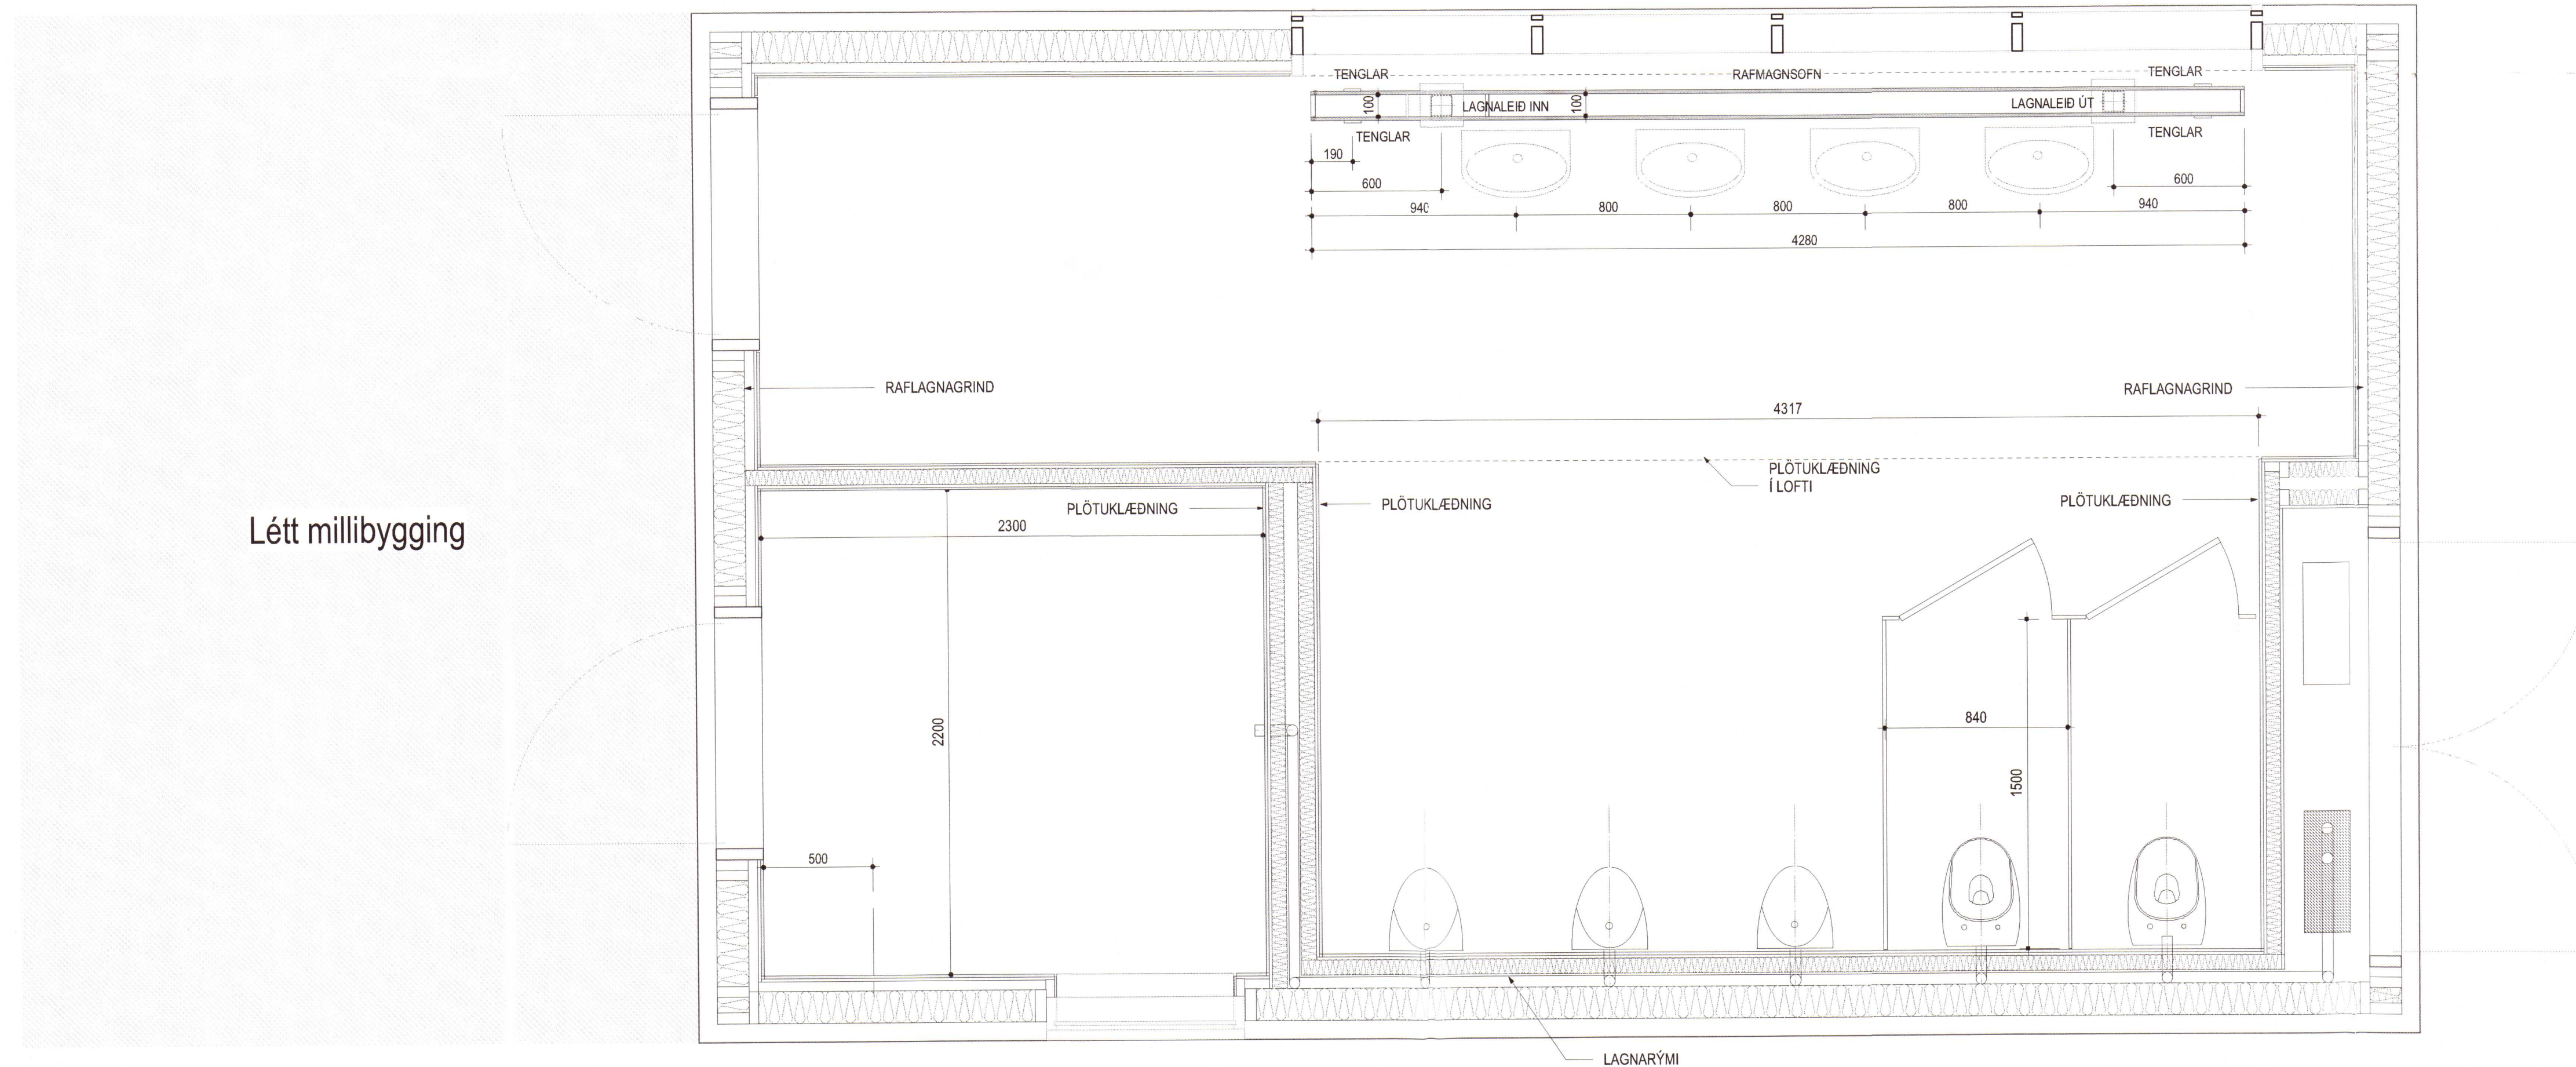
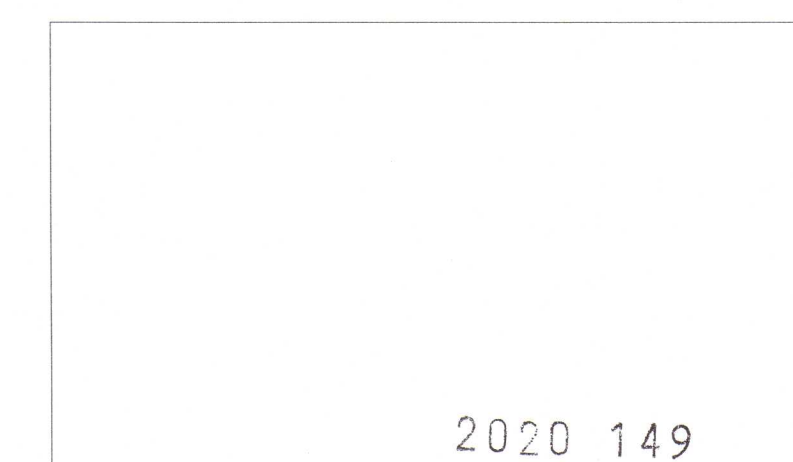


1 ÚTLIT - SNYRTINGAR KARLA
 1:20

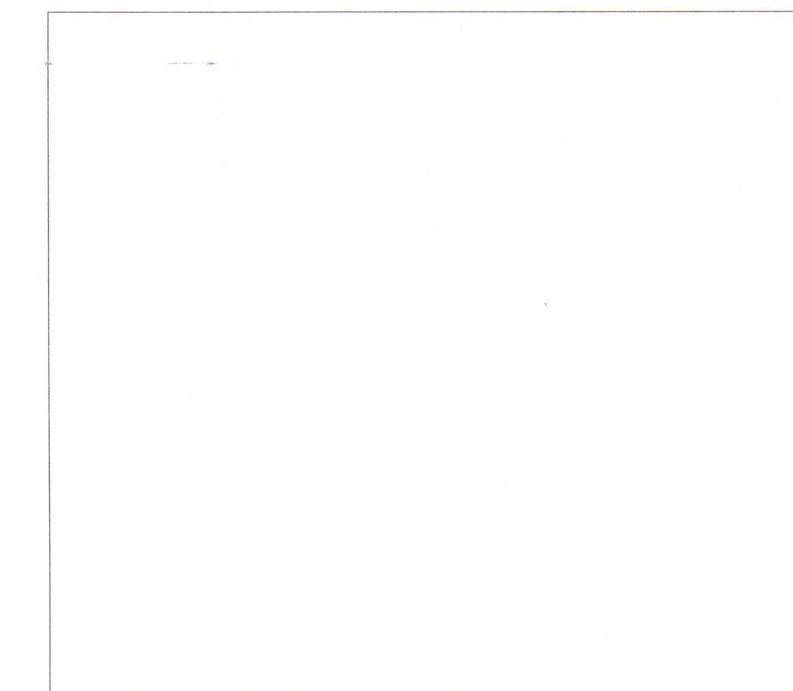

2 GRUNNMYND - SNYRTINGAR KARLA
 1:20

ÚTGÁFUERILL				
NR.	DAGS.	SKYRINGAR.	TEKN.	SAMP.
LAGFÆRINGAR				

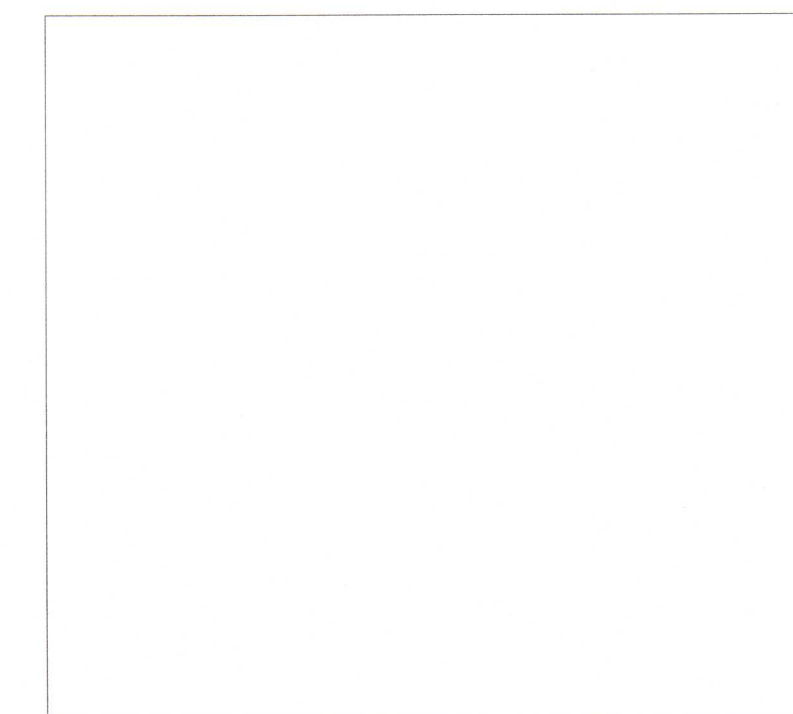

2020 149

ÖLL MÁL SKAL SANNREYNA Á VERKSTAD ÁÐUR EN SMIDI HEFST

Árni Kjartansson arkitekt FAI	KE 040352-3009
Bæring Bjarnar Jónsson arkitekt FAI	KE 020464-5509
Jóhannes Þórðarson arkitekt FAI	KE 121057-6039
Sighvín Kjartansson arkitekt	KE 121258-2269
Sigríður Halldórsdóttir arkitekt FAI	KE 100857-2009

ÞINGVELLIR - SALERNISHÚS	
ÞINGVELLIR, BLÁSKÓGABYGGÐ	
INNRETTINGAR - VEGGMYNDIR	SÉRTEIKNINGAR
Brýgging: A74.02 Útgáfudagur: 30.09.2019 Væðing: 1703022	Tölu nr.: A74.02 Mál nr.: 1:20, 1:50 Tölu nr.: SK
GLÁMA - KÍM Arkitektúr Langveggi 144 ehf. 100 Reykjavík t: 530-8100, f: 530-8101, kt: 560 496 2739 glamain@glamain.is, www.glamain.is	