


Umhverfis- og tæknisvið Uppsveita
Yfirfarið
 25 MAY 2021
S. S. S.
 Byggingarfulltrúi

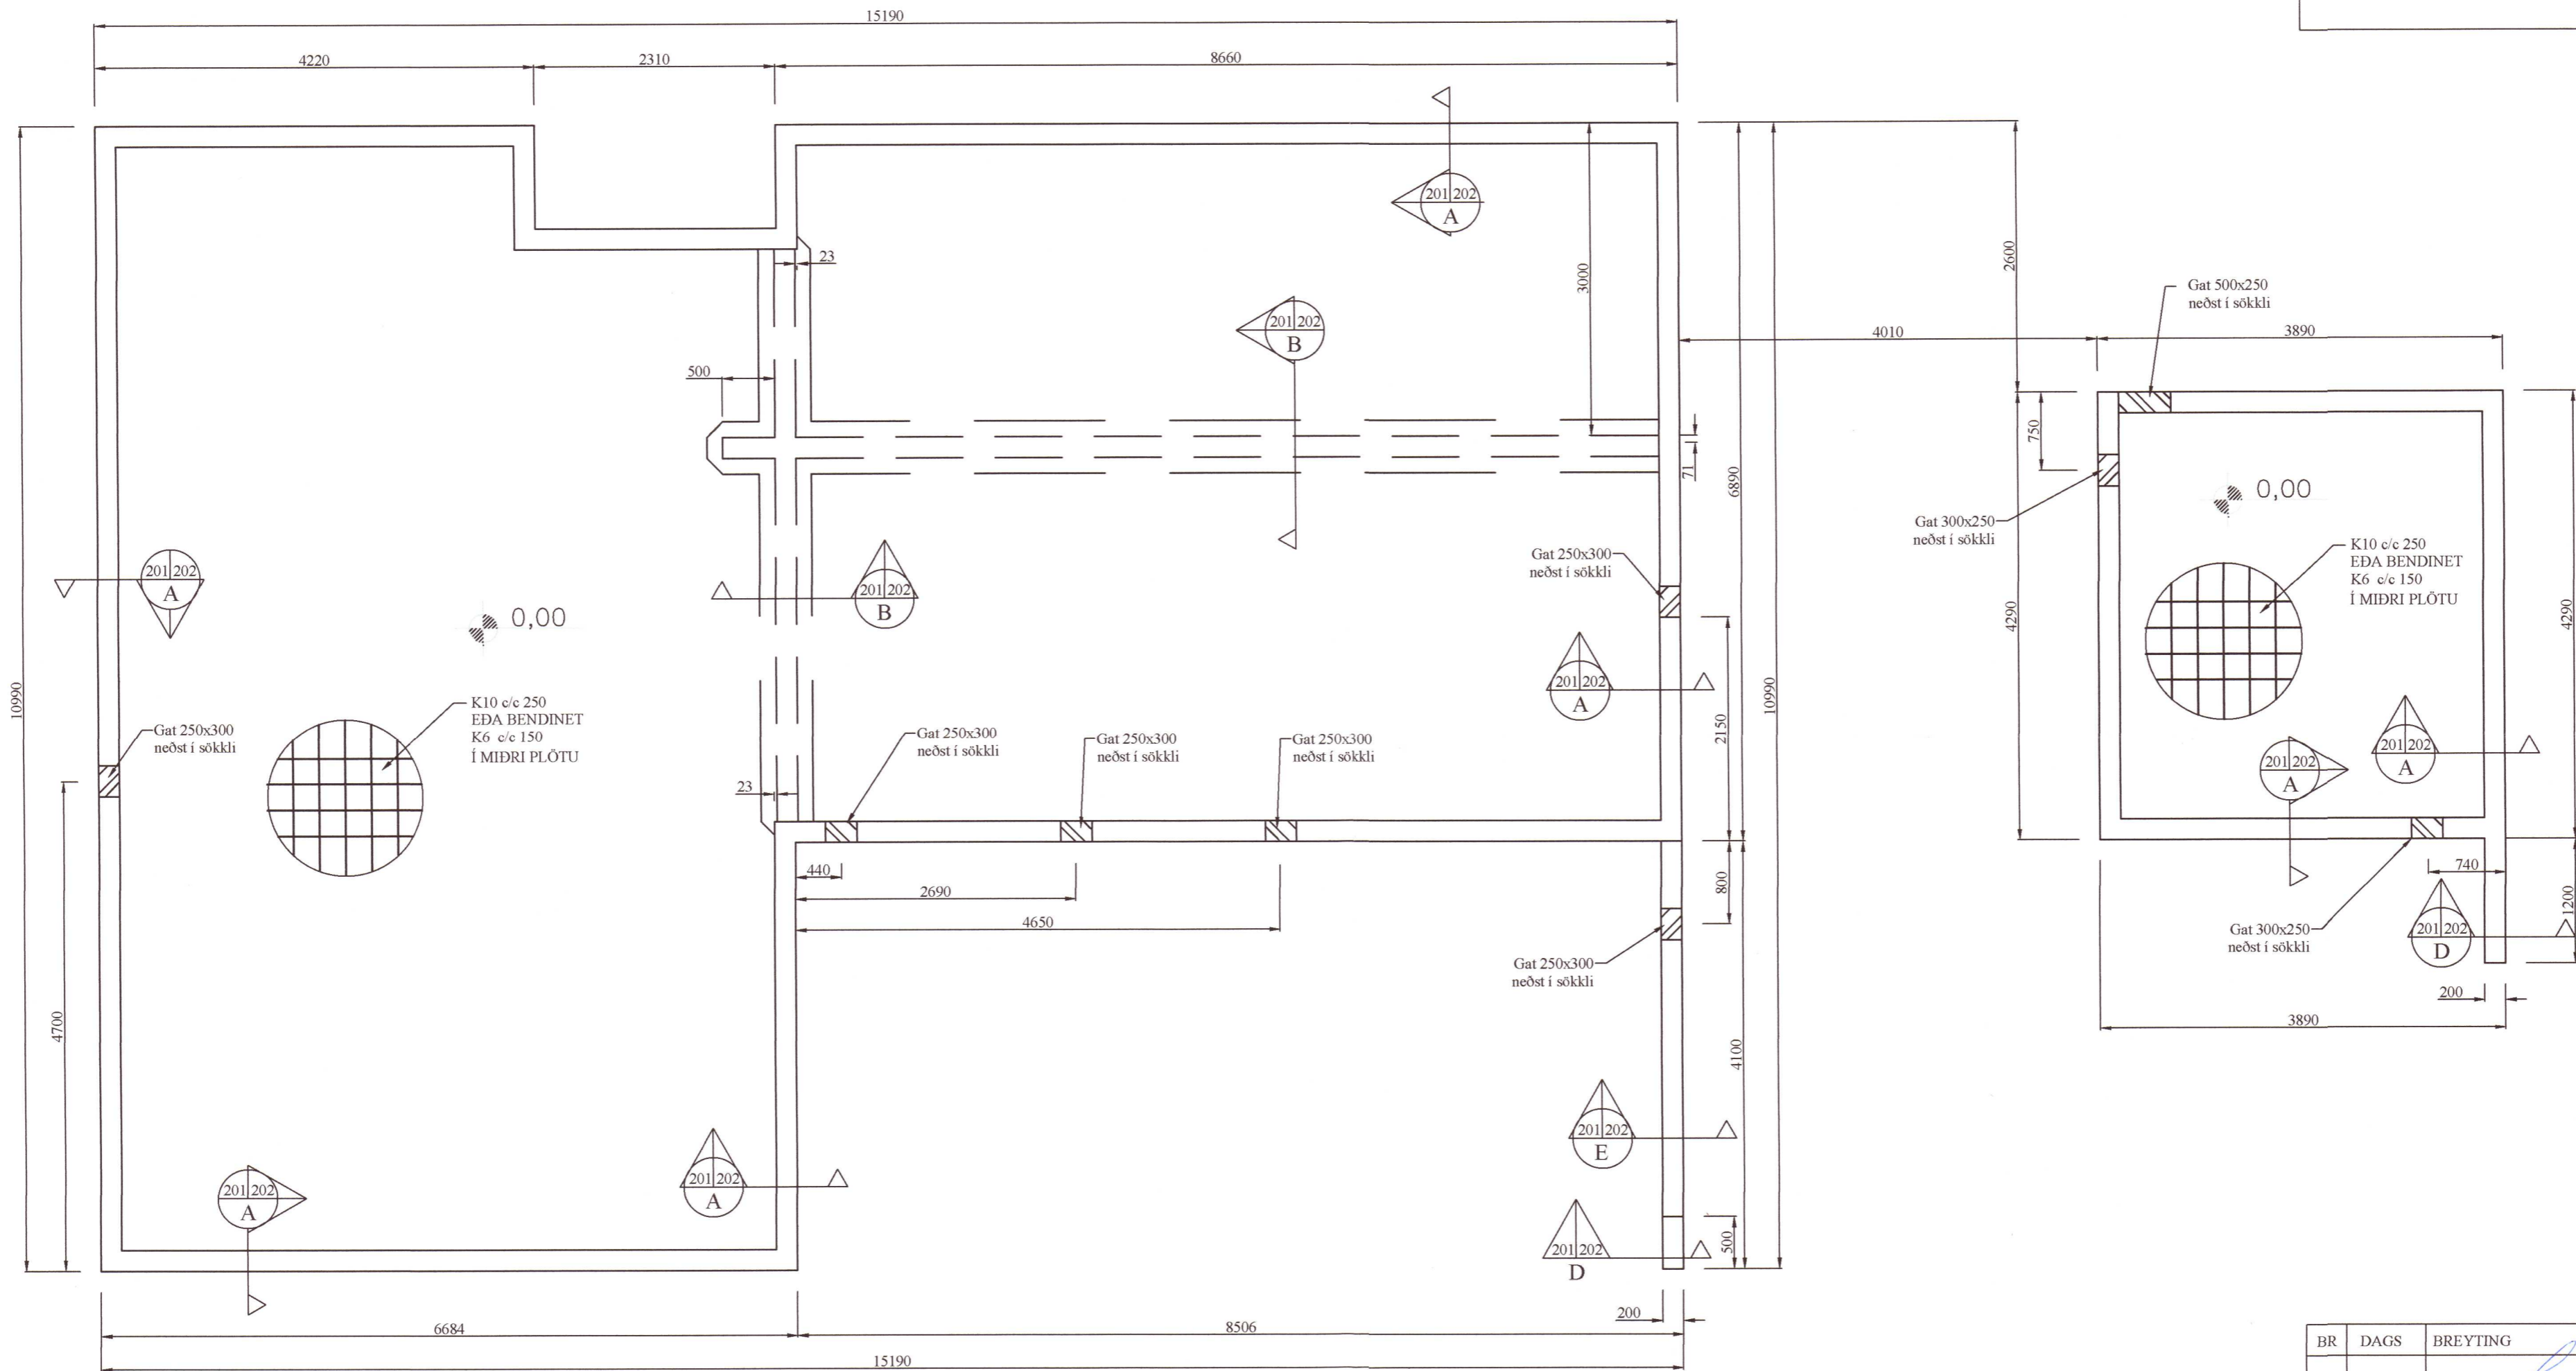

Grunnmynd sökkla
 Mkv. 1:50

BR	DAGS	BREYTING		
HÖNNUNARSTJÓRI: <i>Leinn Pásson</i>				
 HJARÐARHOLTÍ 11 800 SELFOSSÍ SIMI: 783 4180 HÖNNUN NETFANG: kjartangardars@gmail.com				
20210980				
ÁRTÚN ehf 12.02.2021				
Hlíðarhólsbraut 9, Grímsnesi				
Burðarvirki Grunnmynd af sökklum				Kvarði 1:50
HANNAD:	TEIKNAD	DAGSETNING	VERKNÚMÉR	
KG	KG	11.03.2021	2021-08	
SKRÁARNAFN	SAMÞYKKT	130345-7640	TEIKNING NÚMÉR:	
Hlíðarhólsbraut 9 Grunmur.dwg	<i>S. S. S.</i>		201	