

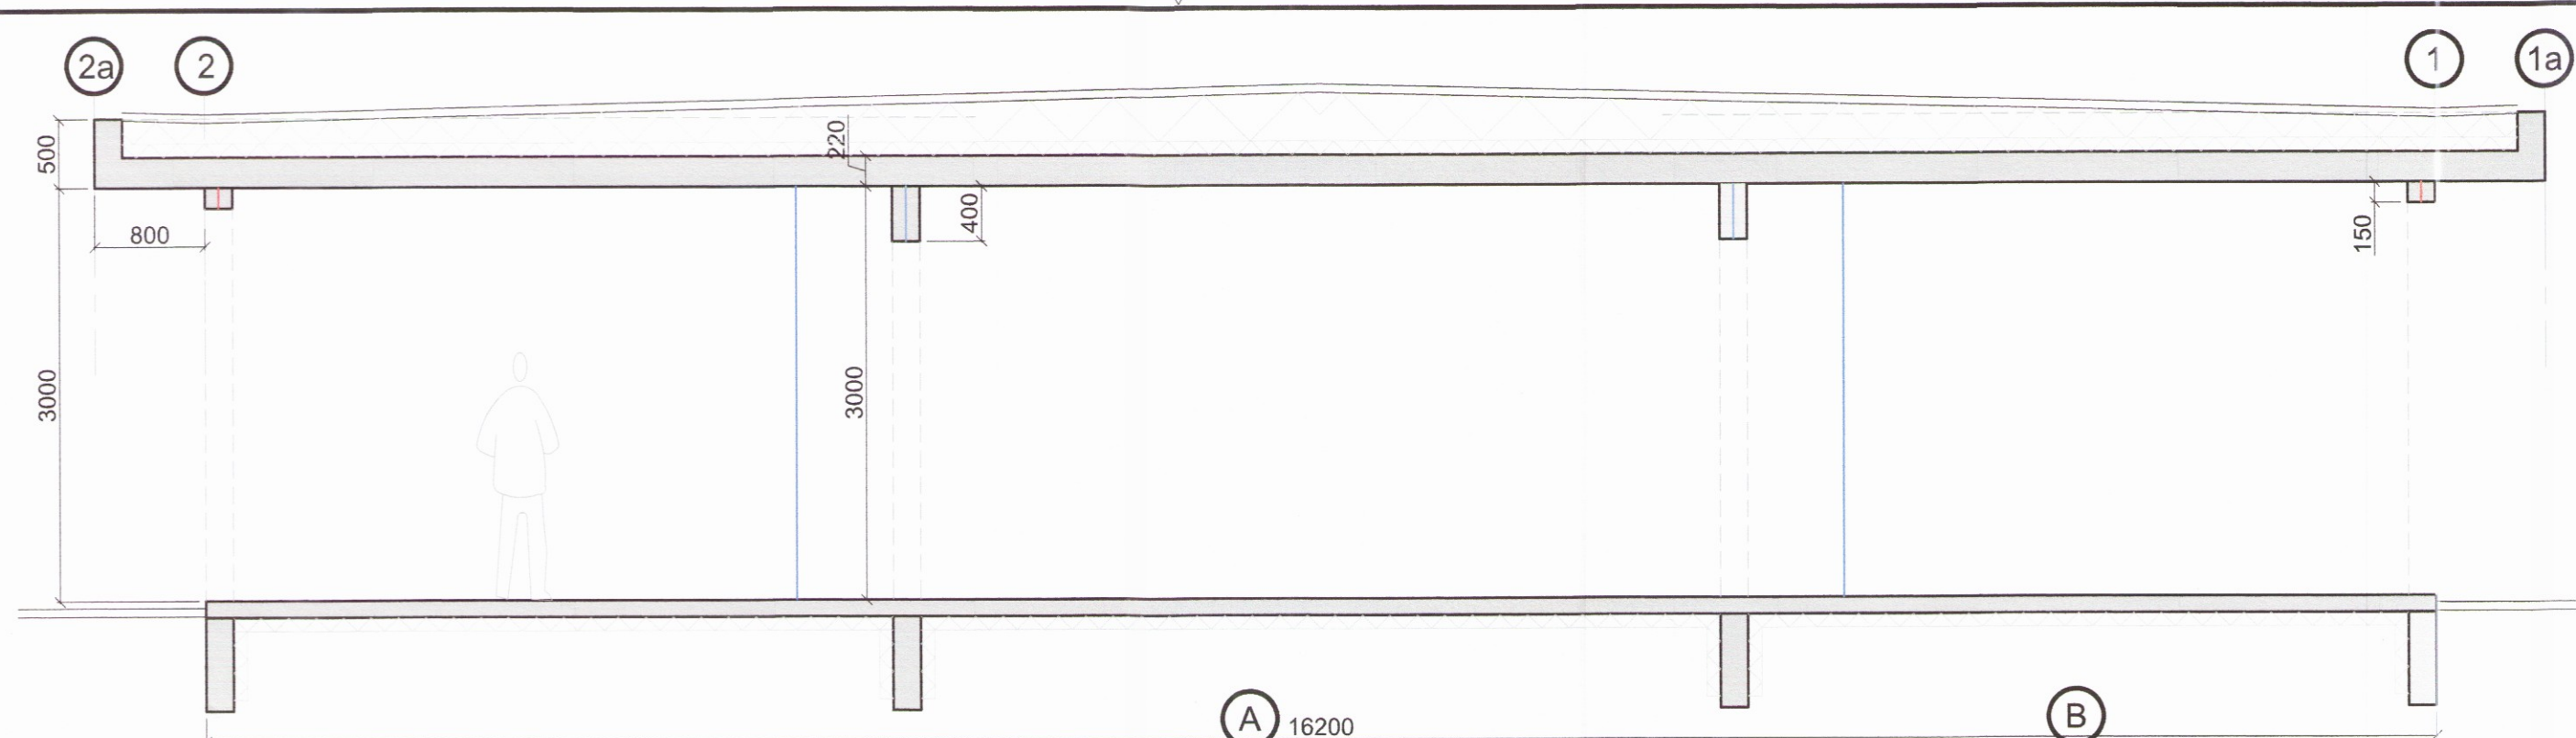


Dags:	Nr.	Breytingar:	Samb.

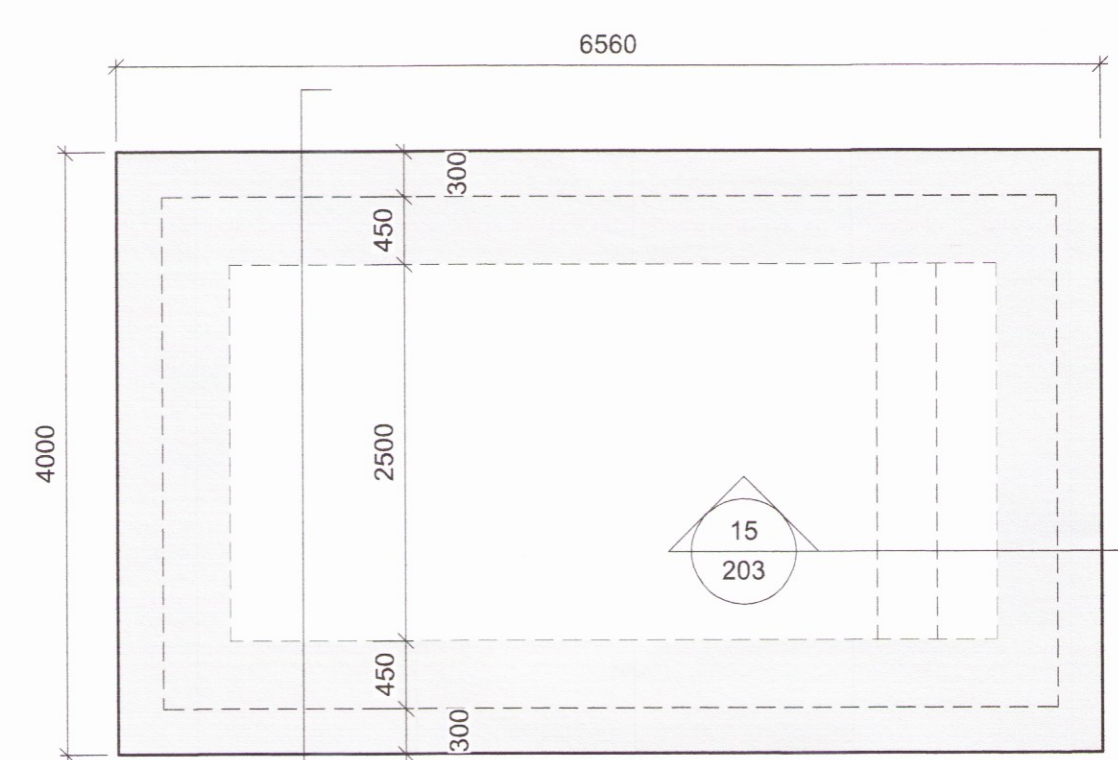

Snið A  
Mkv. 1:50

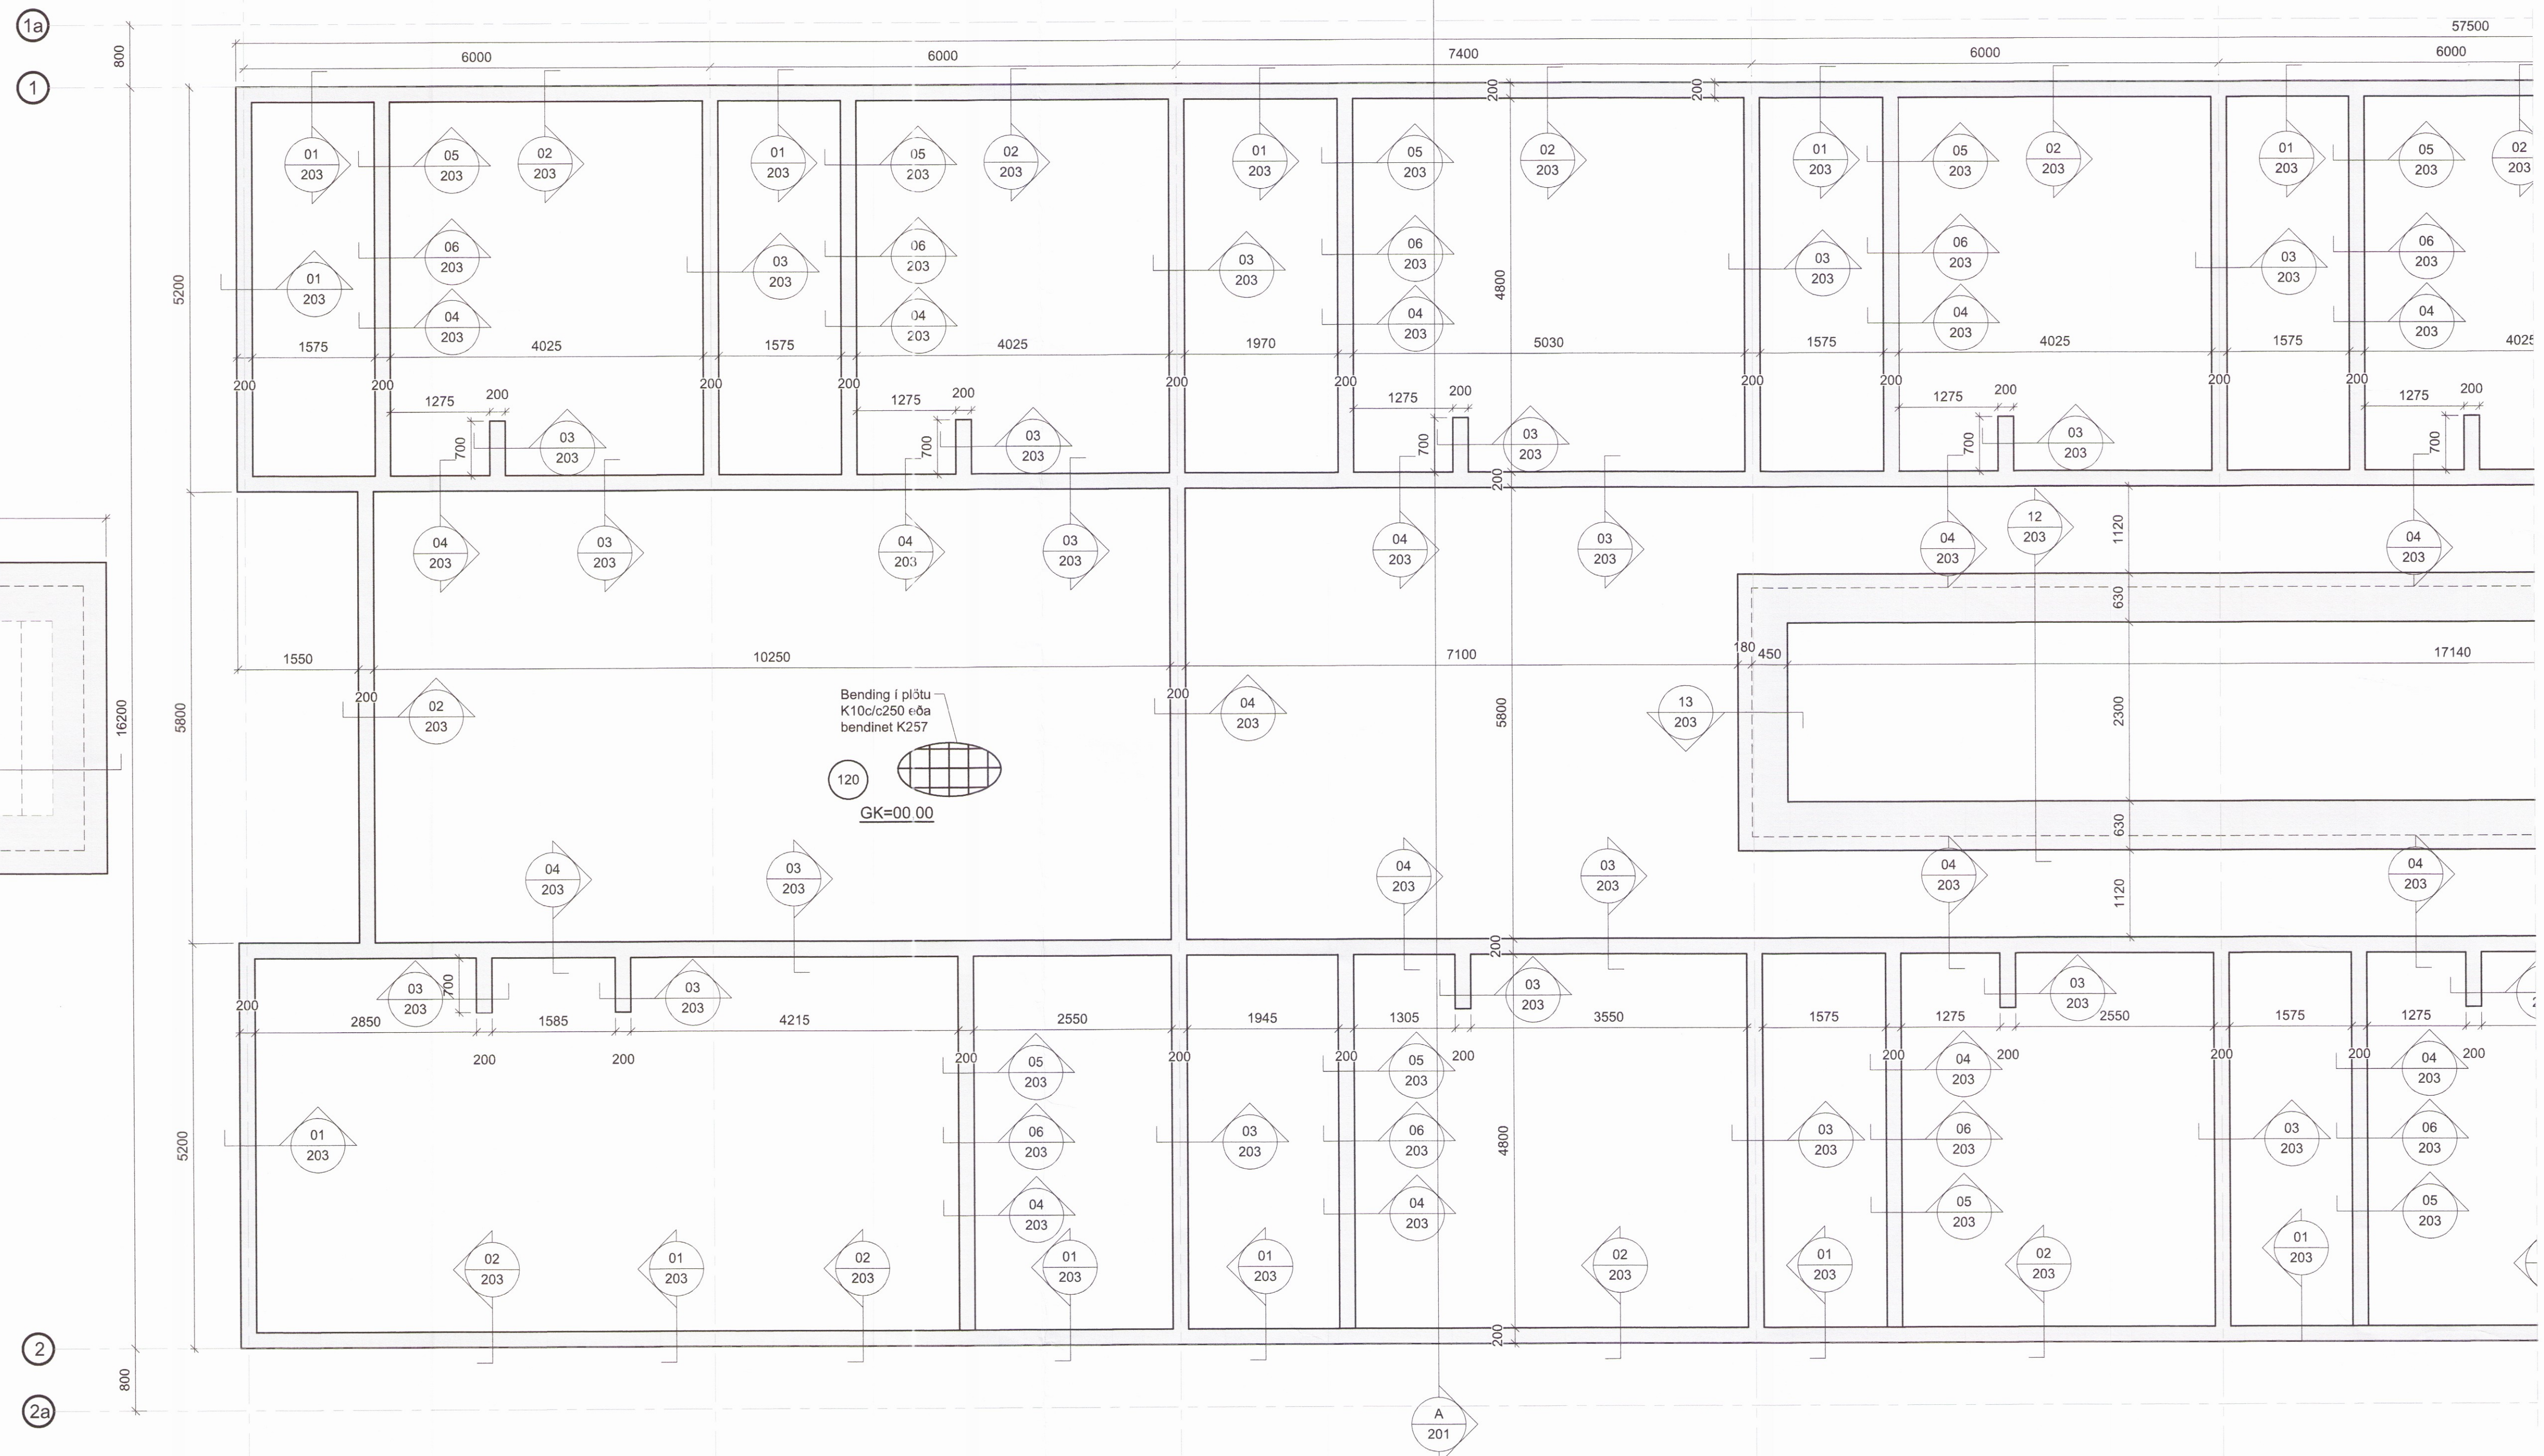

Grunnmynd sökkla  
Mkv. 1:50



Lýkilmynd

Skýringar sjá teikn. nr. 200



Fellsmúli 26 • 108 Reykjavík • Sími: SÍ7 9050 • Netfang: verkhof@verkhof.is

Helli verks:	<b>Hótel Hnaus</b> Flóa	Skjalnúmer: Svavar M. Sigurjónsson Björgvin Ó. Sigurjónsson 160667-3419 110481-9279	Dagur: 19.04.2017
Helli teikningar:	Burðarvirki: Undirstöður Grunnmynd og snið	Sambýtt: Kjálhmundur: Baldur Ó. Svavarsón 120907-9149	Verknúmer: 201 Mælikvæði: 1:50 Teikn.nr.: 201
Netfang:	BOS/SMS	Netfang:	SMS

