


Dags:	Nr.	Breytingar:	Samb.



Snið B  
Mkv. 1:50

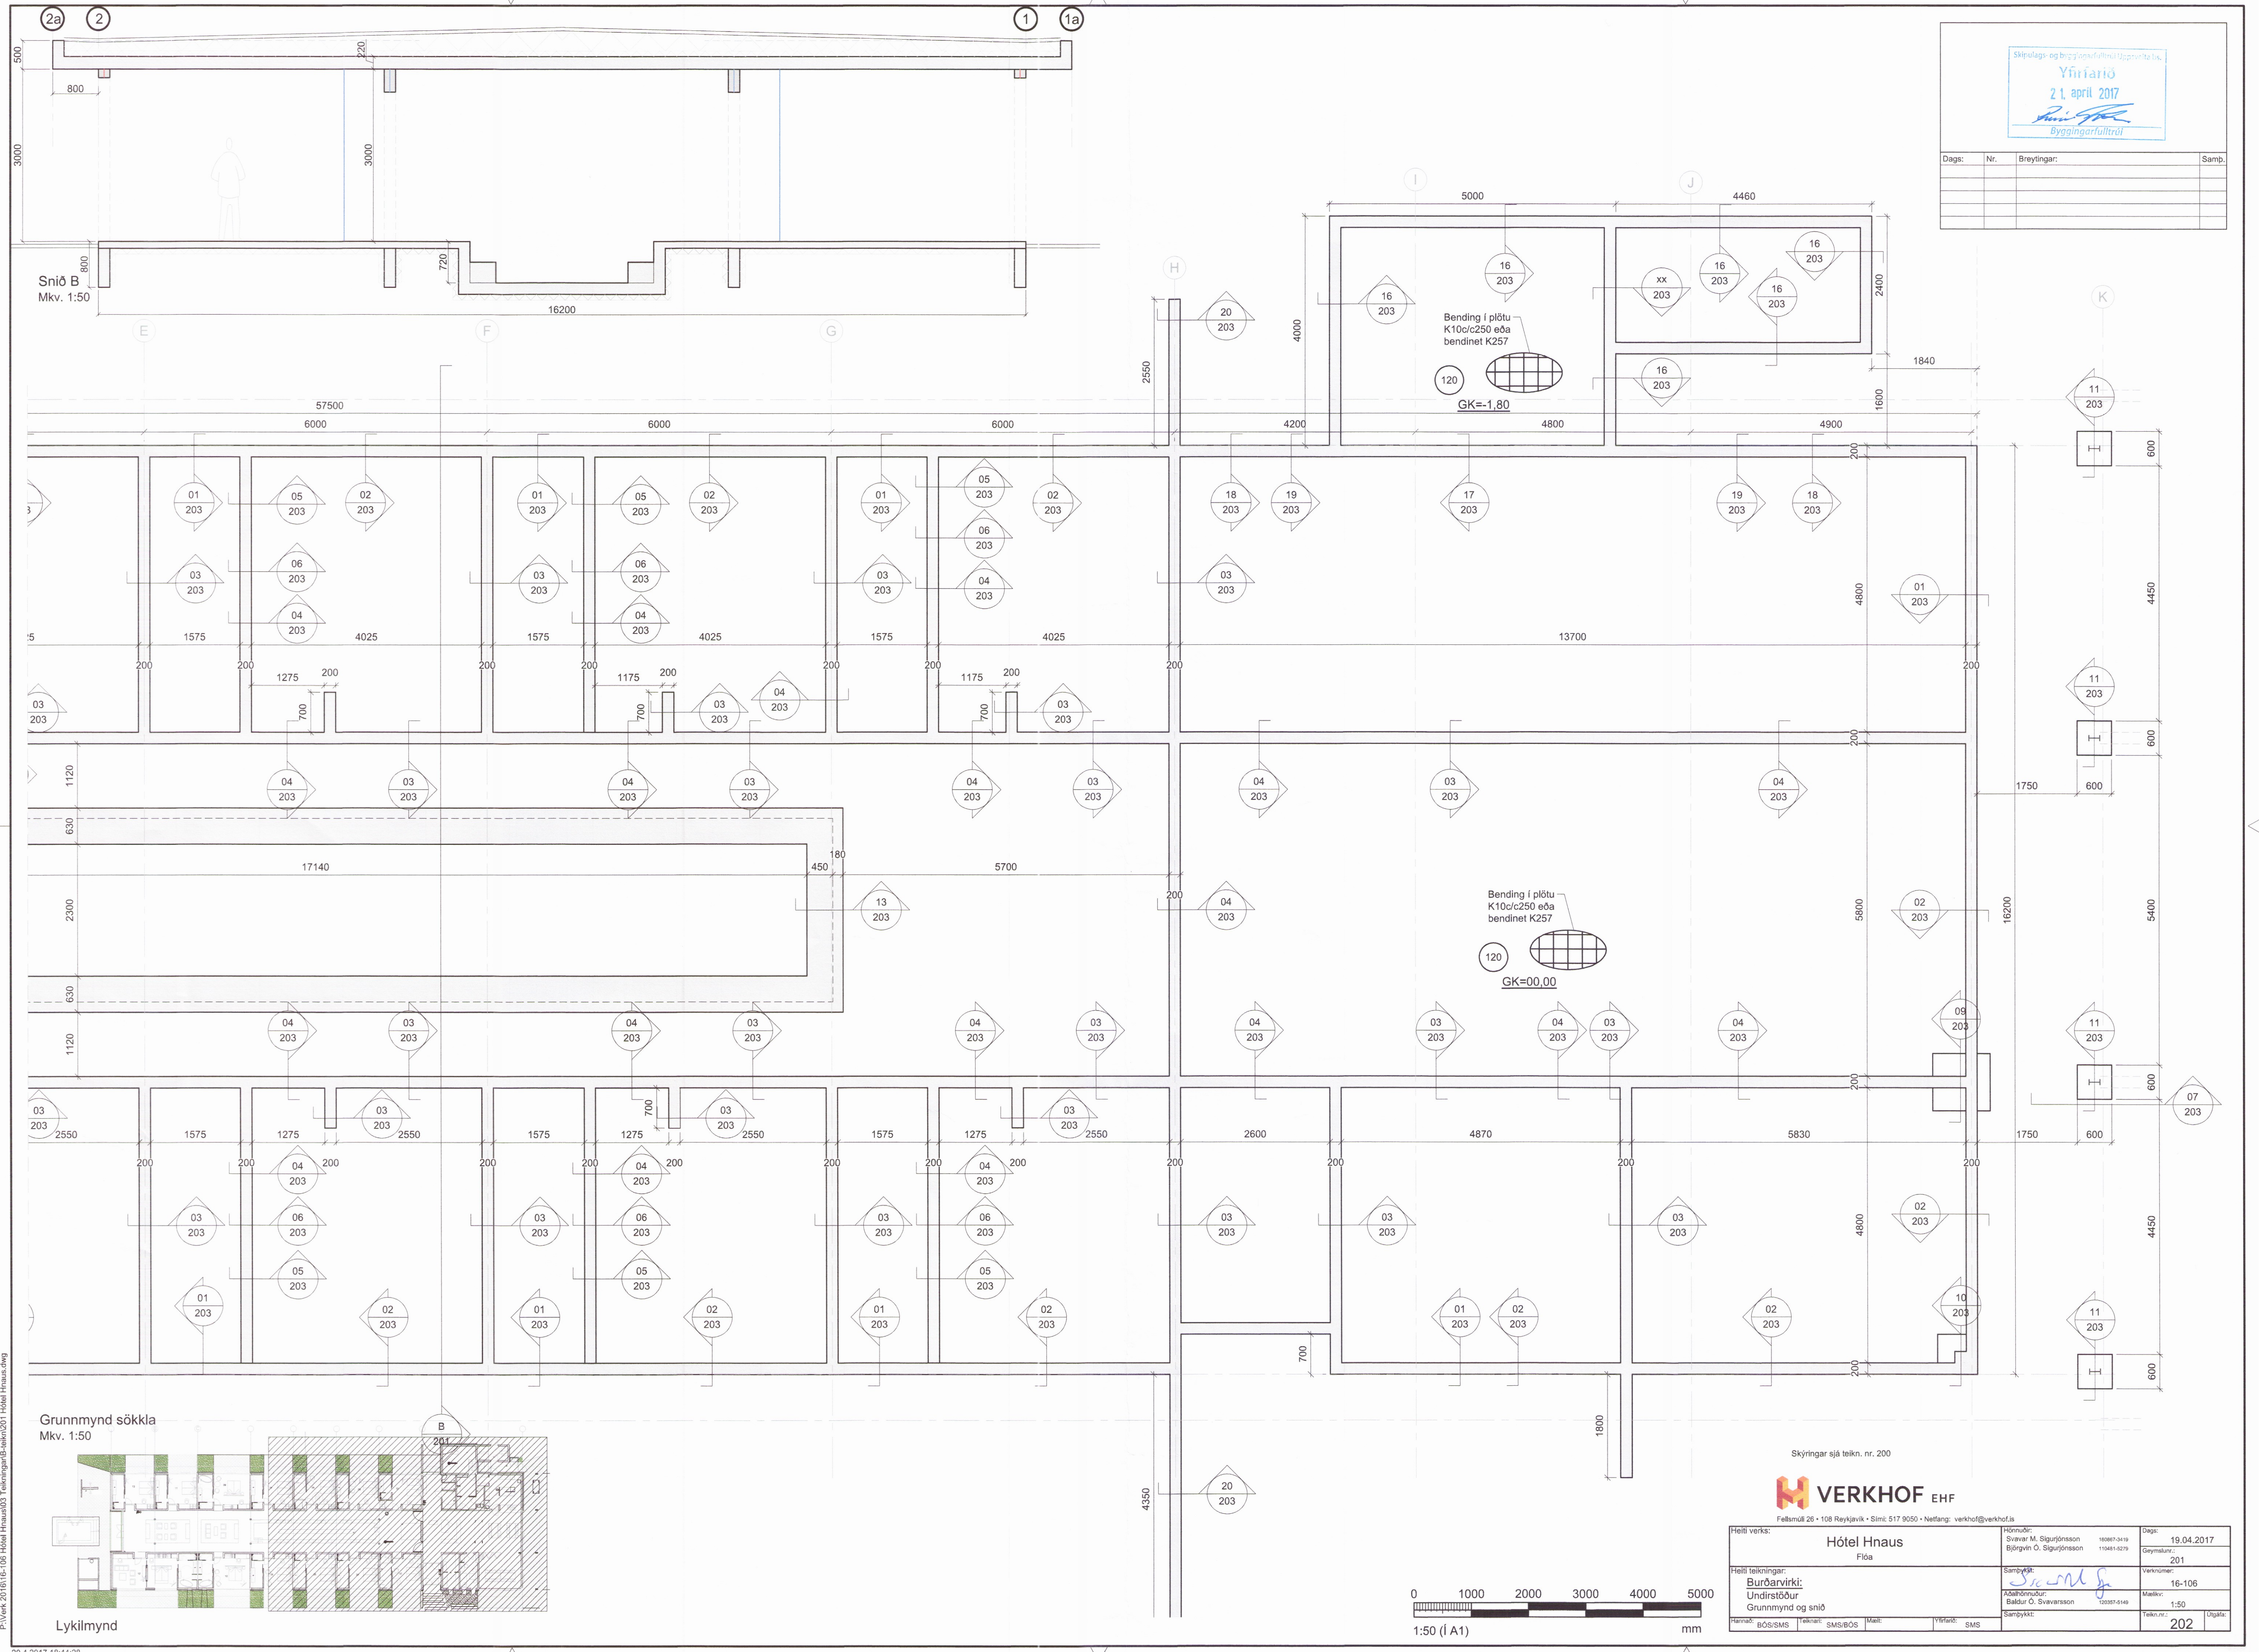


Grunnmynd sökla  
Mkv. 1:50

Lykilmynd

Skýringar sjá teikn. nr. 200

**VERKHOF EHF**  
 Fellsmúli 26 • 108 Reykjavík • Sími: 517 9050 • Netfang: verkhof@verkhof.is

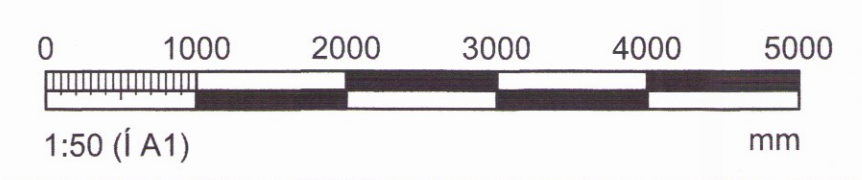

Fleiti verks:	<b>Hótel Hnaus</b> Flóa	Höfundur: Svarar M. Sigurjónsson 10007-2419 Björgvin O. Sigurjónsson 11061-0275	Dags: 19.04.2017 Geymslunúmer: 201
Fleiti teikningar:	Burðarvirki: Undirstöður Grunnmynd og snið	Sambýkt: Baldur O. Svavarsson 10007-2419	Verksnúmer: 16-106 Málkv.: 1:50
Hannaf:	BÓS/SMS	Teiknari:	SMS/BÓS
Mál:		Virfari:	SMS
Sambýkt:		Teikn. nr.:	202
Dagla:			

P:\Verk\2016\16-106 Hótel Hnaus\03 Teikningar\B-snið\201 Hótel Hnaus.dwg