

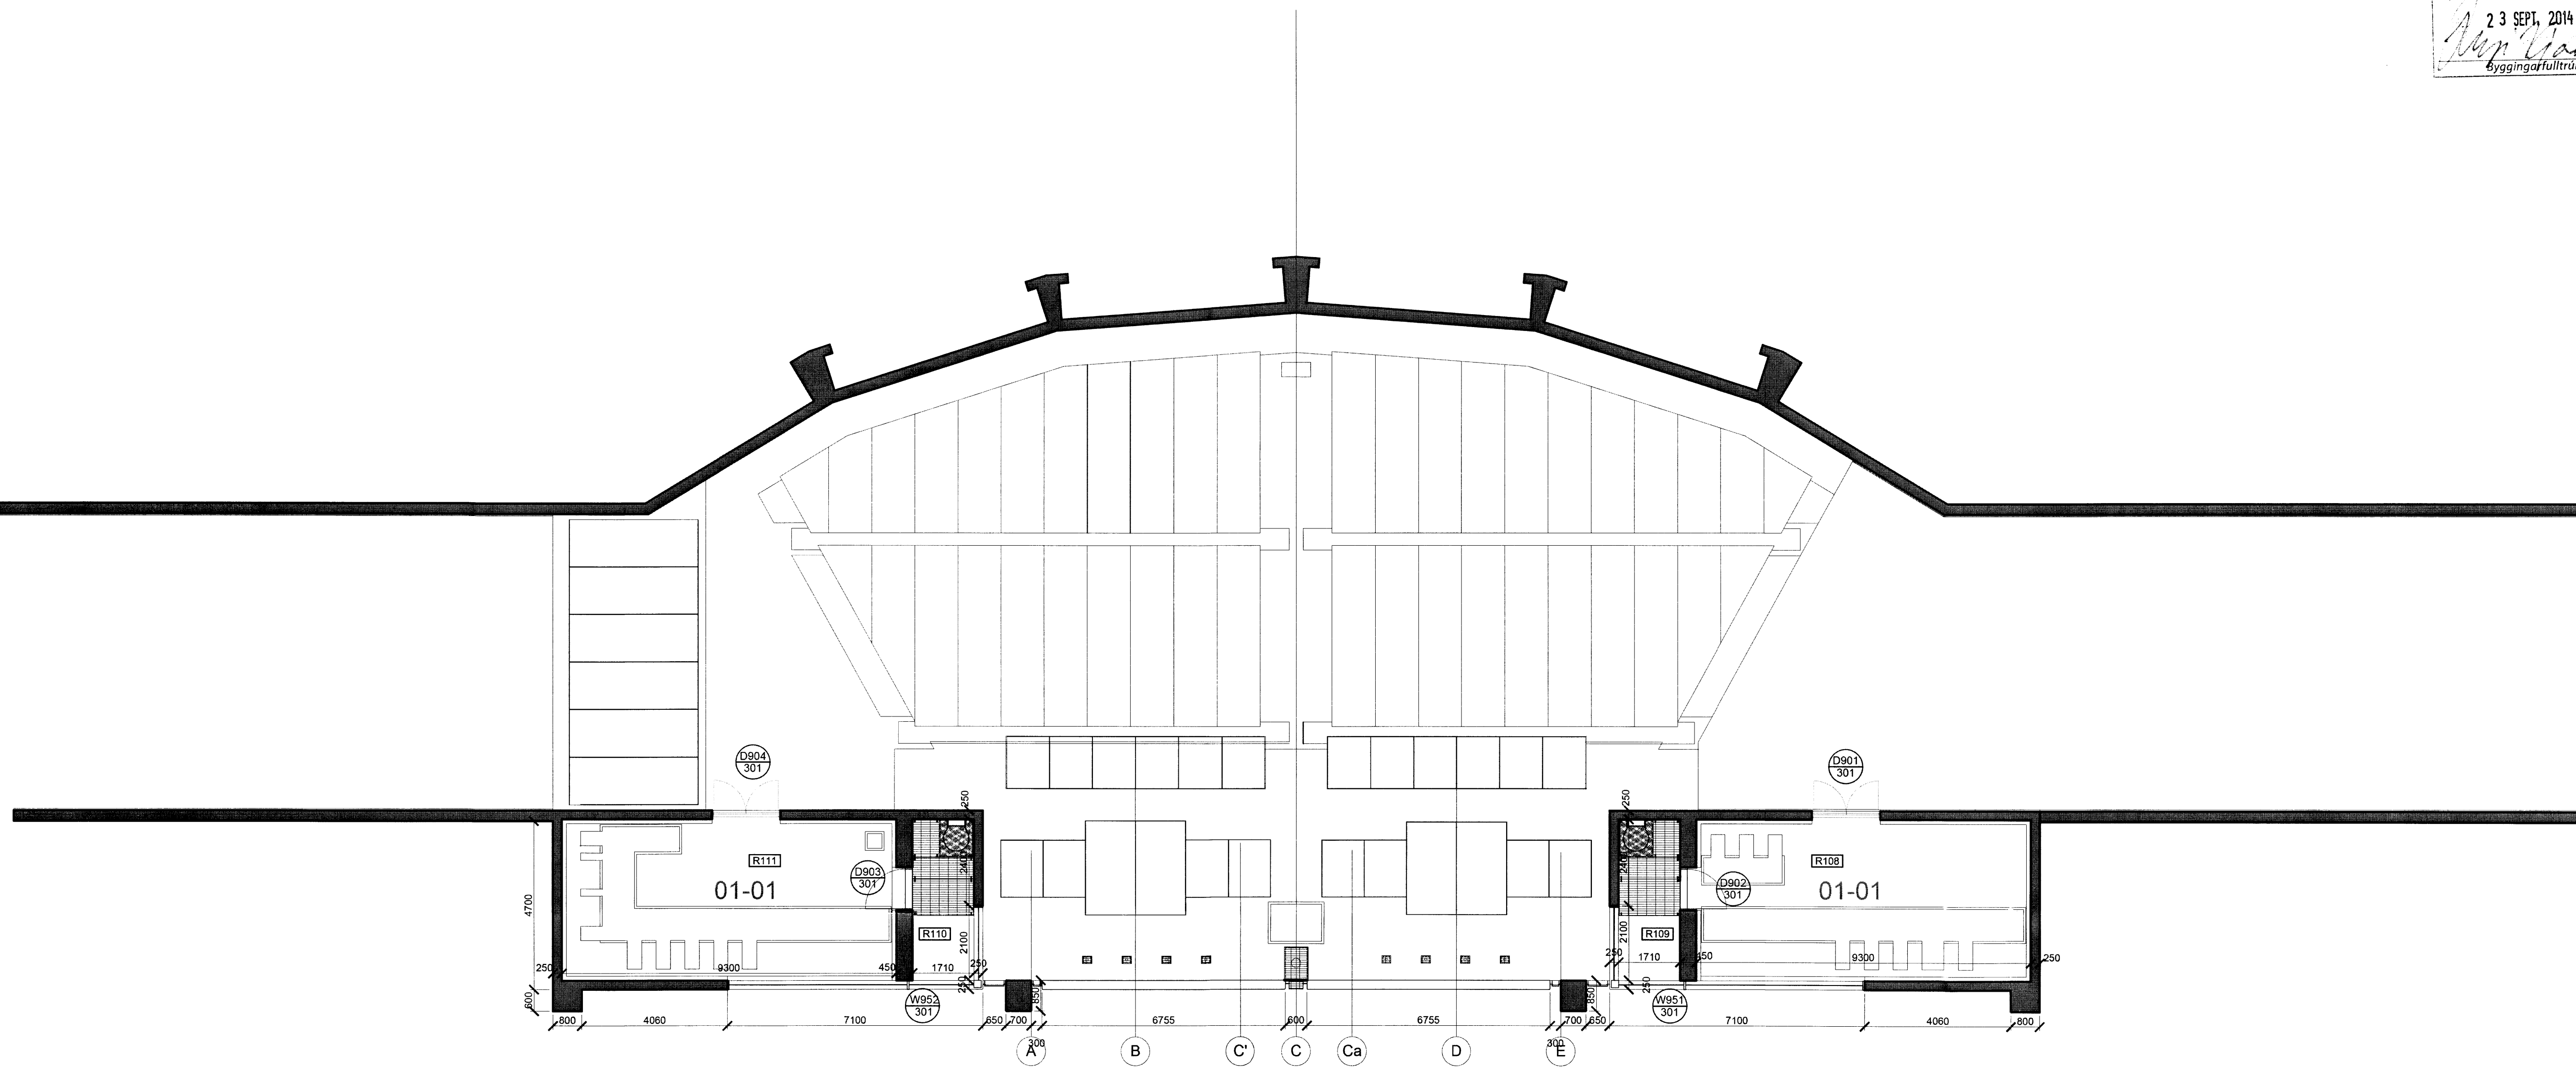


Skipulags- og byggingarfulltrúi Uppsveita bs.
Sampykkt
 23 SEPT, 2014
W. L. L.
 Byggingarfulltrúi

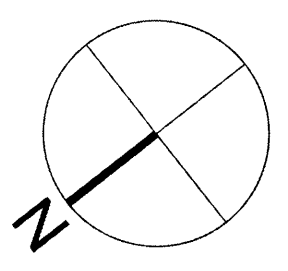

S:\Verk\359-Búðarhálsvirkjun\359B-endursko?un-2008\100-a?altekningur\A?altekningur - íslenskar\A-359B-54.31.111-112+115-Pl-plans.dwg

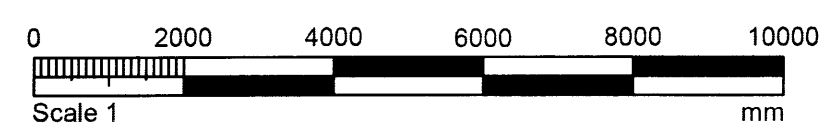

Guðrún Guðmundsdóttir 24.05.2013
Vin/Myr 2011.02-7.5.14

ISSUE	DESCRIPTION	DATE	DES.	CHK.	APP.	ISSUE	DESCRIPTION	DATE	DES.	CHK.	APP.	DATE	PROCESS	NPC NUMBER	NPC REV.	BOL			
												MARS 2013	INNTAKSHÚS ADALTEIKNINGAR GRUNNMYND Í HÆÐ 346,50	359B	A1	BUD			
												DES. SG							
												APP. GG							
A1	A?ALTEIKNING	2013-03-01	SG	GG	GG							PAPER SIZE A1	PROJ. BÚÐARHÁLS HEP	NUMBER 359B	ISSUE A1	SHEET			
													ARKITEKTA	STOFAN		OGI	15-A-54.31.112		NEXT SH.