



Skipulags- og byggingarfulltrúi Uppveita bs.
Sampykkt
 23 SEPT, 2014
Byggingarfulltrúi

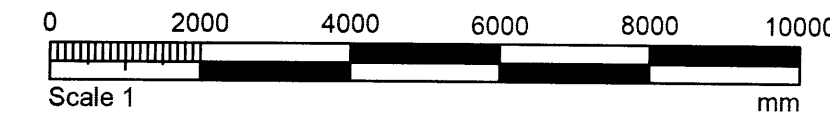

Gardastofnan 240565-9399
Landvirkjun 241762-7315

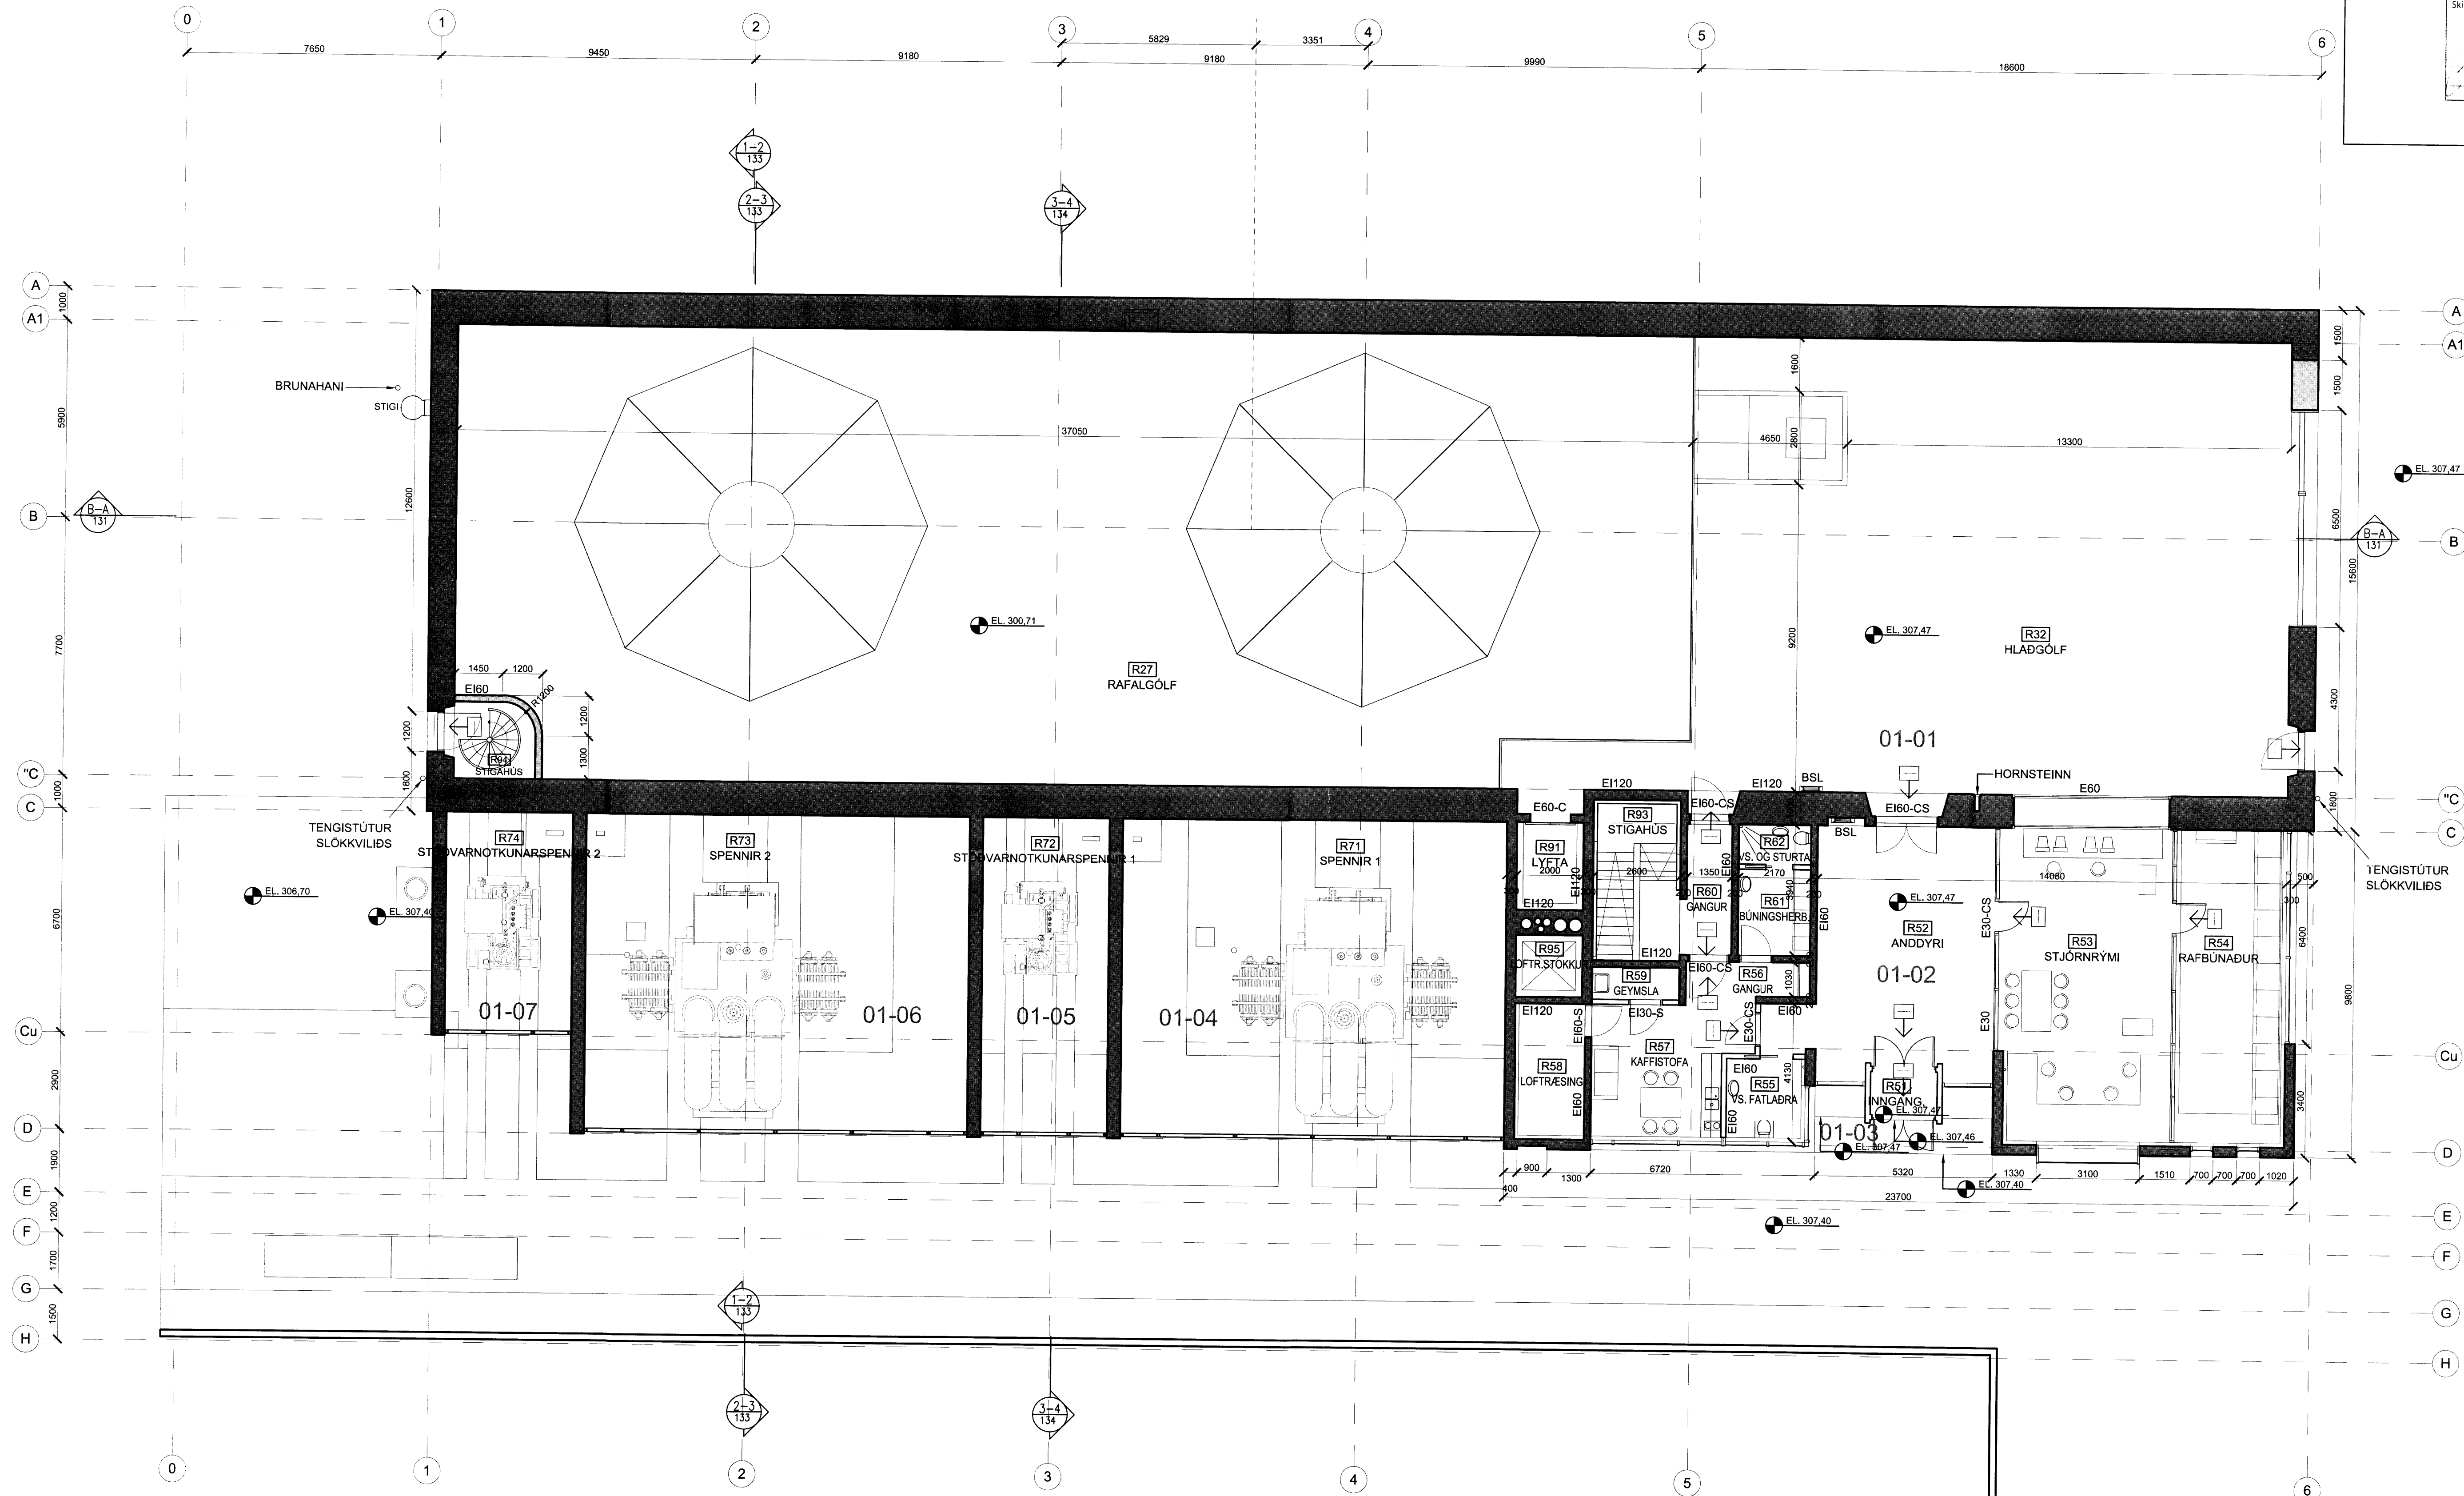

STÖÐVARHÚS
 ADALTEIKNINGAR
 GRUNNMYND
 HLAÐGÓLF

PROCESS	=	+	+
NPC NUMBER			BOL
NUMBER	359B	ISSUE	SHEET
	15-A-56.31.127	A1	NEXT SH.

ISSUE	DESCRIPTION	DATE	DES.	CHK.	APP.	ISSUE	DESCRIPTION	DATE	DES.	CHK.	APP.
A1	A?ALTEIKNING	2013-03-01	SG	GG	GG						

PROJ. BÚÐARHÁLS HEP

ARKITEKTASTOFAN OG

S:\Verk\359-BG\arhidsvirkjun\359B-endursko?un-2008\100-a?altekningar\A?altekningar - fslenskar\A-359B-56.31.127-PH-plan.307,47-ErectionBoy.dwg