



Skipulegs- og byggingarfulltrúi Uppsveita bs.
Samykkt
 23 SEPT. 2014
Alfr. Lindum
 Byggingarfulltrúi

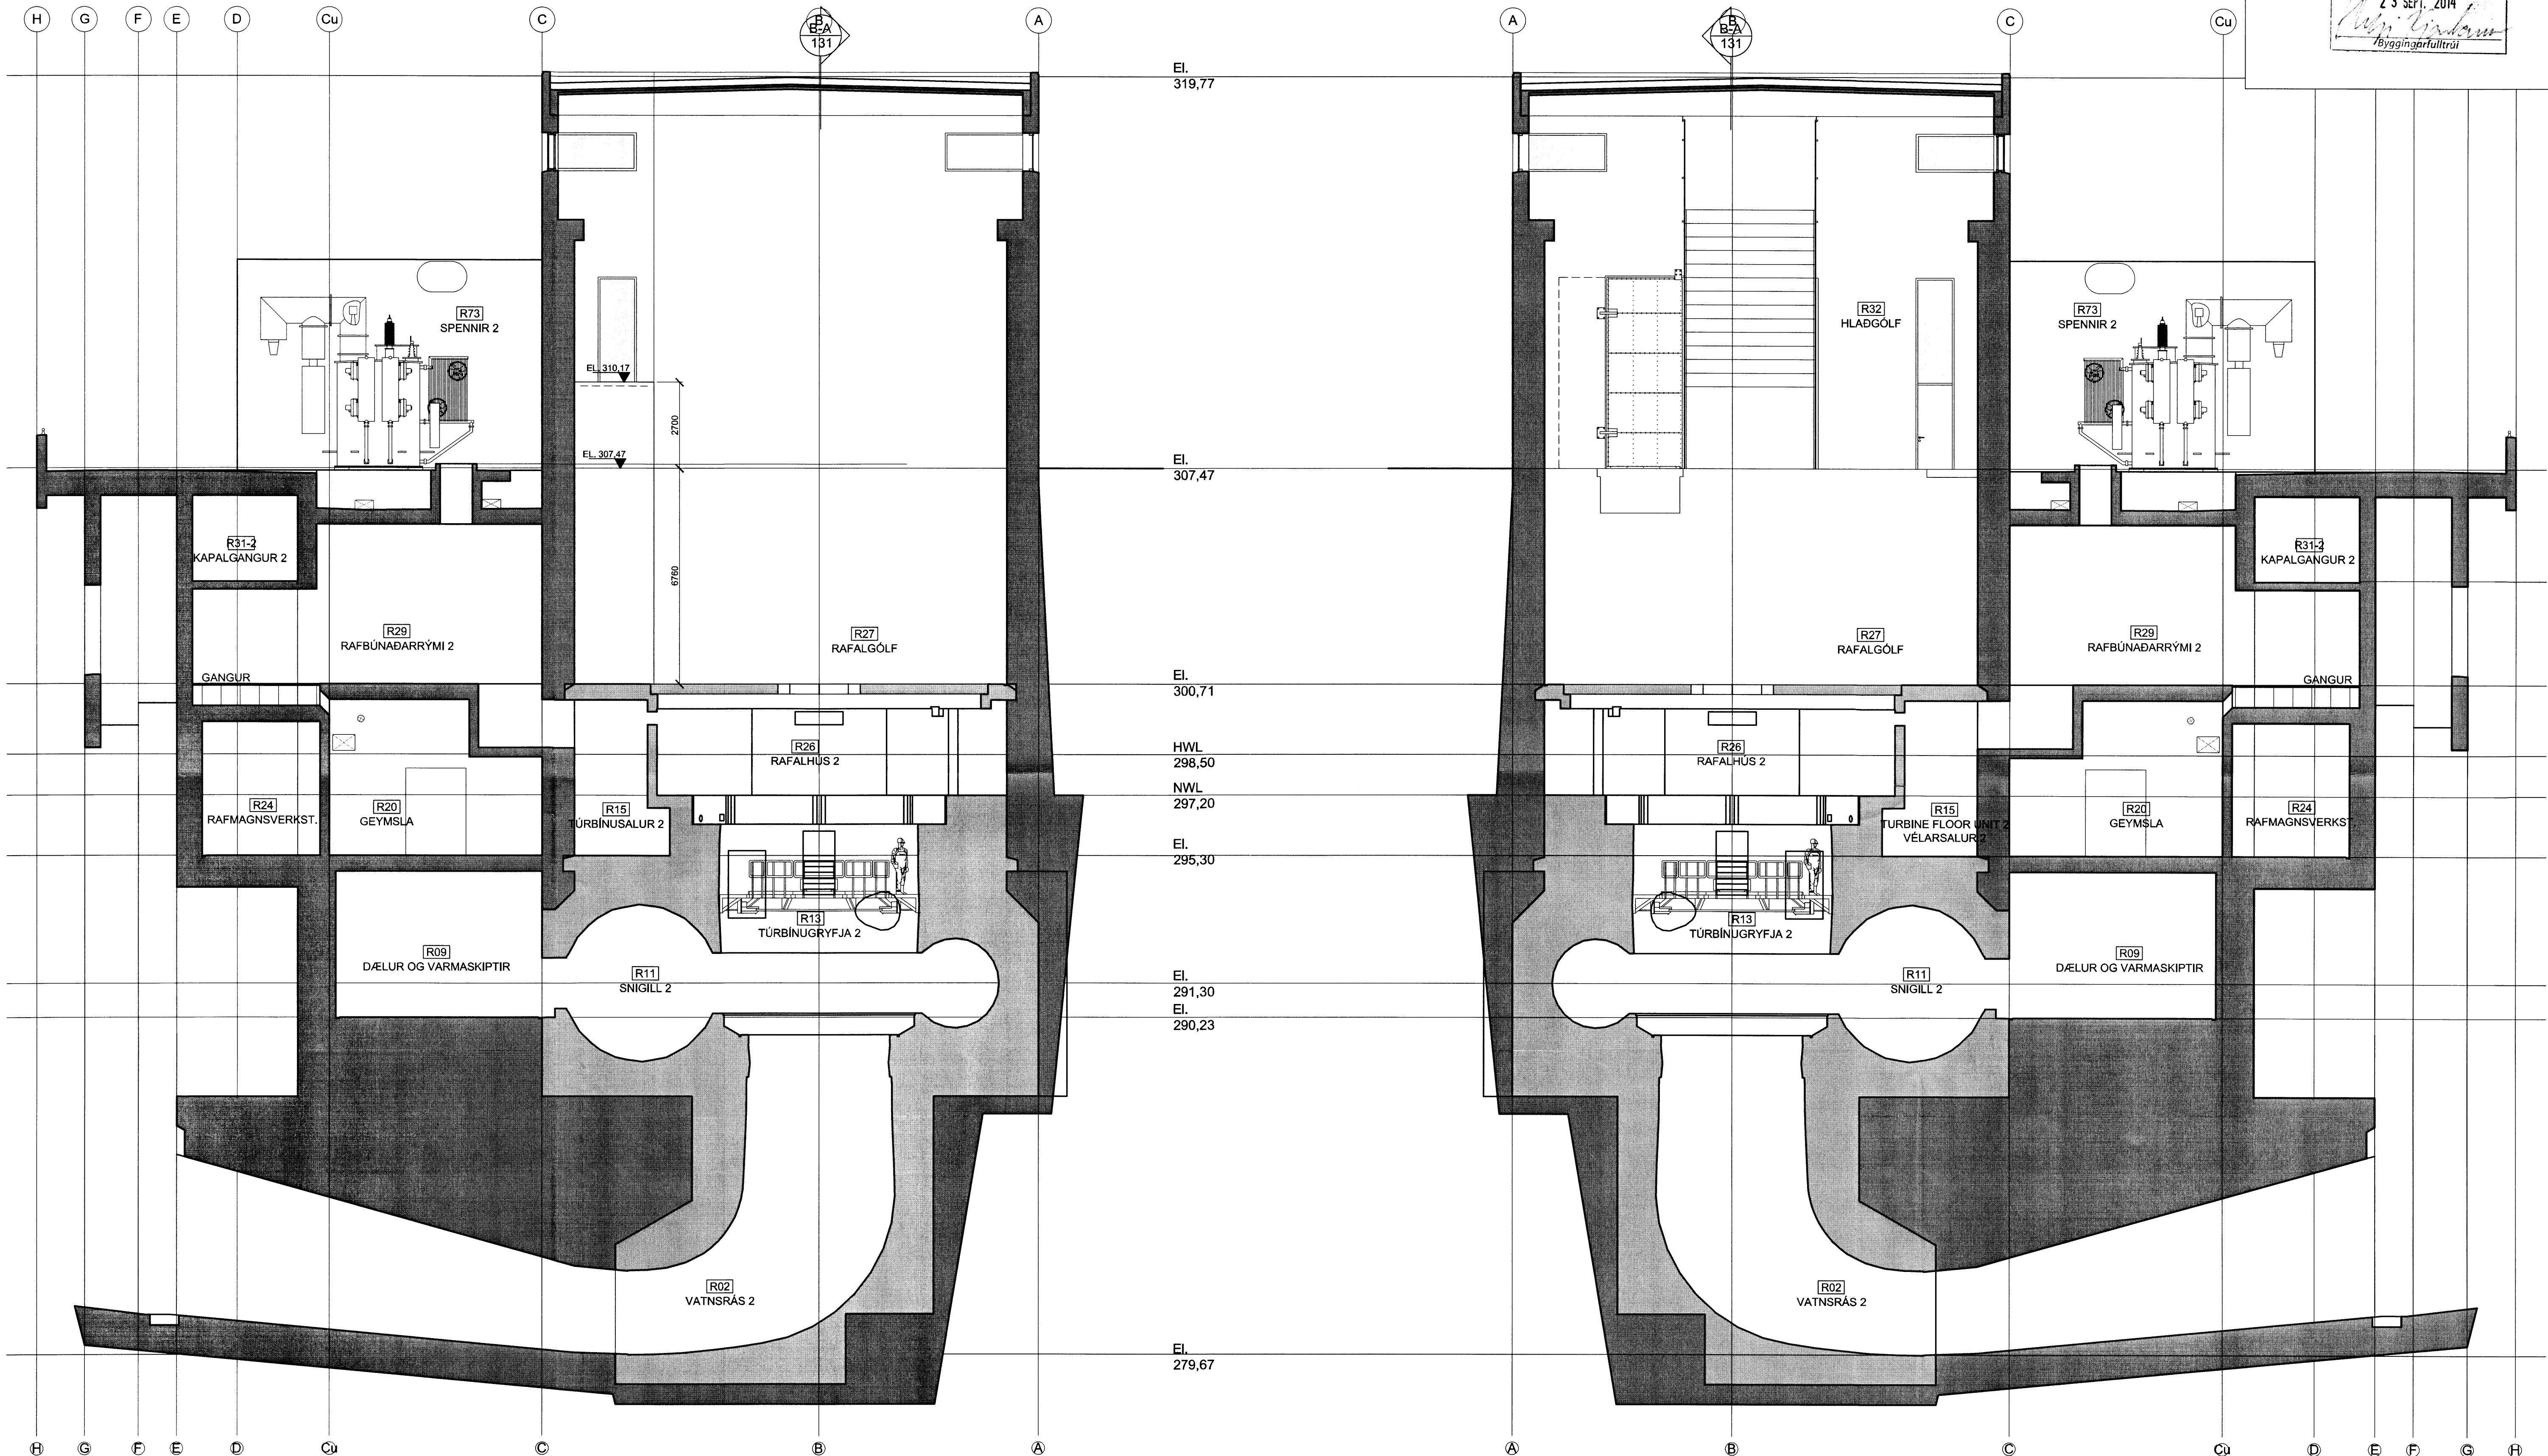

EI. 319,77
 EI. 307,47
 EI. 300,71
 HWL 298,50
 NWL 297,20
 EI. 295,30
 EI. 291,30
 EI. 290,23
 EI. 279,67

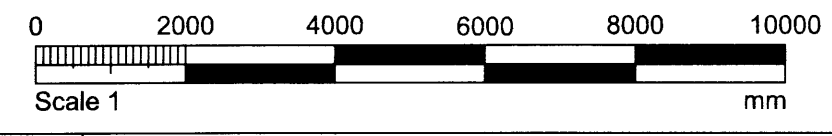

Gertur Gudnason 240563-4399
Magnus 241762-7315



STÖÐVARHÚS
 ADALTEIKNINGAR
 SNEIDINGAR 2-1 & 2-3

PROCESS	=	+	+
NPC NUMBER		NPC REV.	BOL
NUMBER	359B	ISSUE	BUD
	15-A-56.31.133		A1
			NEXT SH.

S:\Verk\359-Búðarhálsvirkjun\359B-endurskoðun-2008\100-adalteikningar\A-359B-56.31.131-136-PH-sections.dwg

ISSUE	DESCRIPTION	DATE	DES.	CHK.	APP.	ISSUE	DESCRIPTION	DATE	DES.	CHK.	APP.	DATE	DES.	CHK.	APP.	DATE	DES.	CHK.	APP.
						A1	ADALTEIKNING	2013-03-01	SG	GG	GG	MARS 2013	SG/HS						

PRD. BÚÐARHÁLS HEP

ARKITEKTASTOFAN **OG**