



Skipulags- og byggingarfulltrúi Uppsveita bs.
Samykkt
 23 SEPT. 2014
Ólafur Þorvaldur
 Byggingarfulltrúi

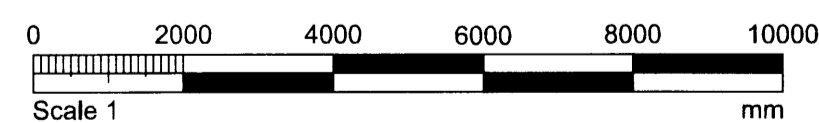

Guðrún Guðmundsdóttir 240565-4379
17/9/14 ST 241262-7318

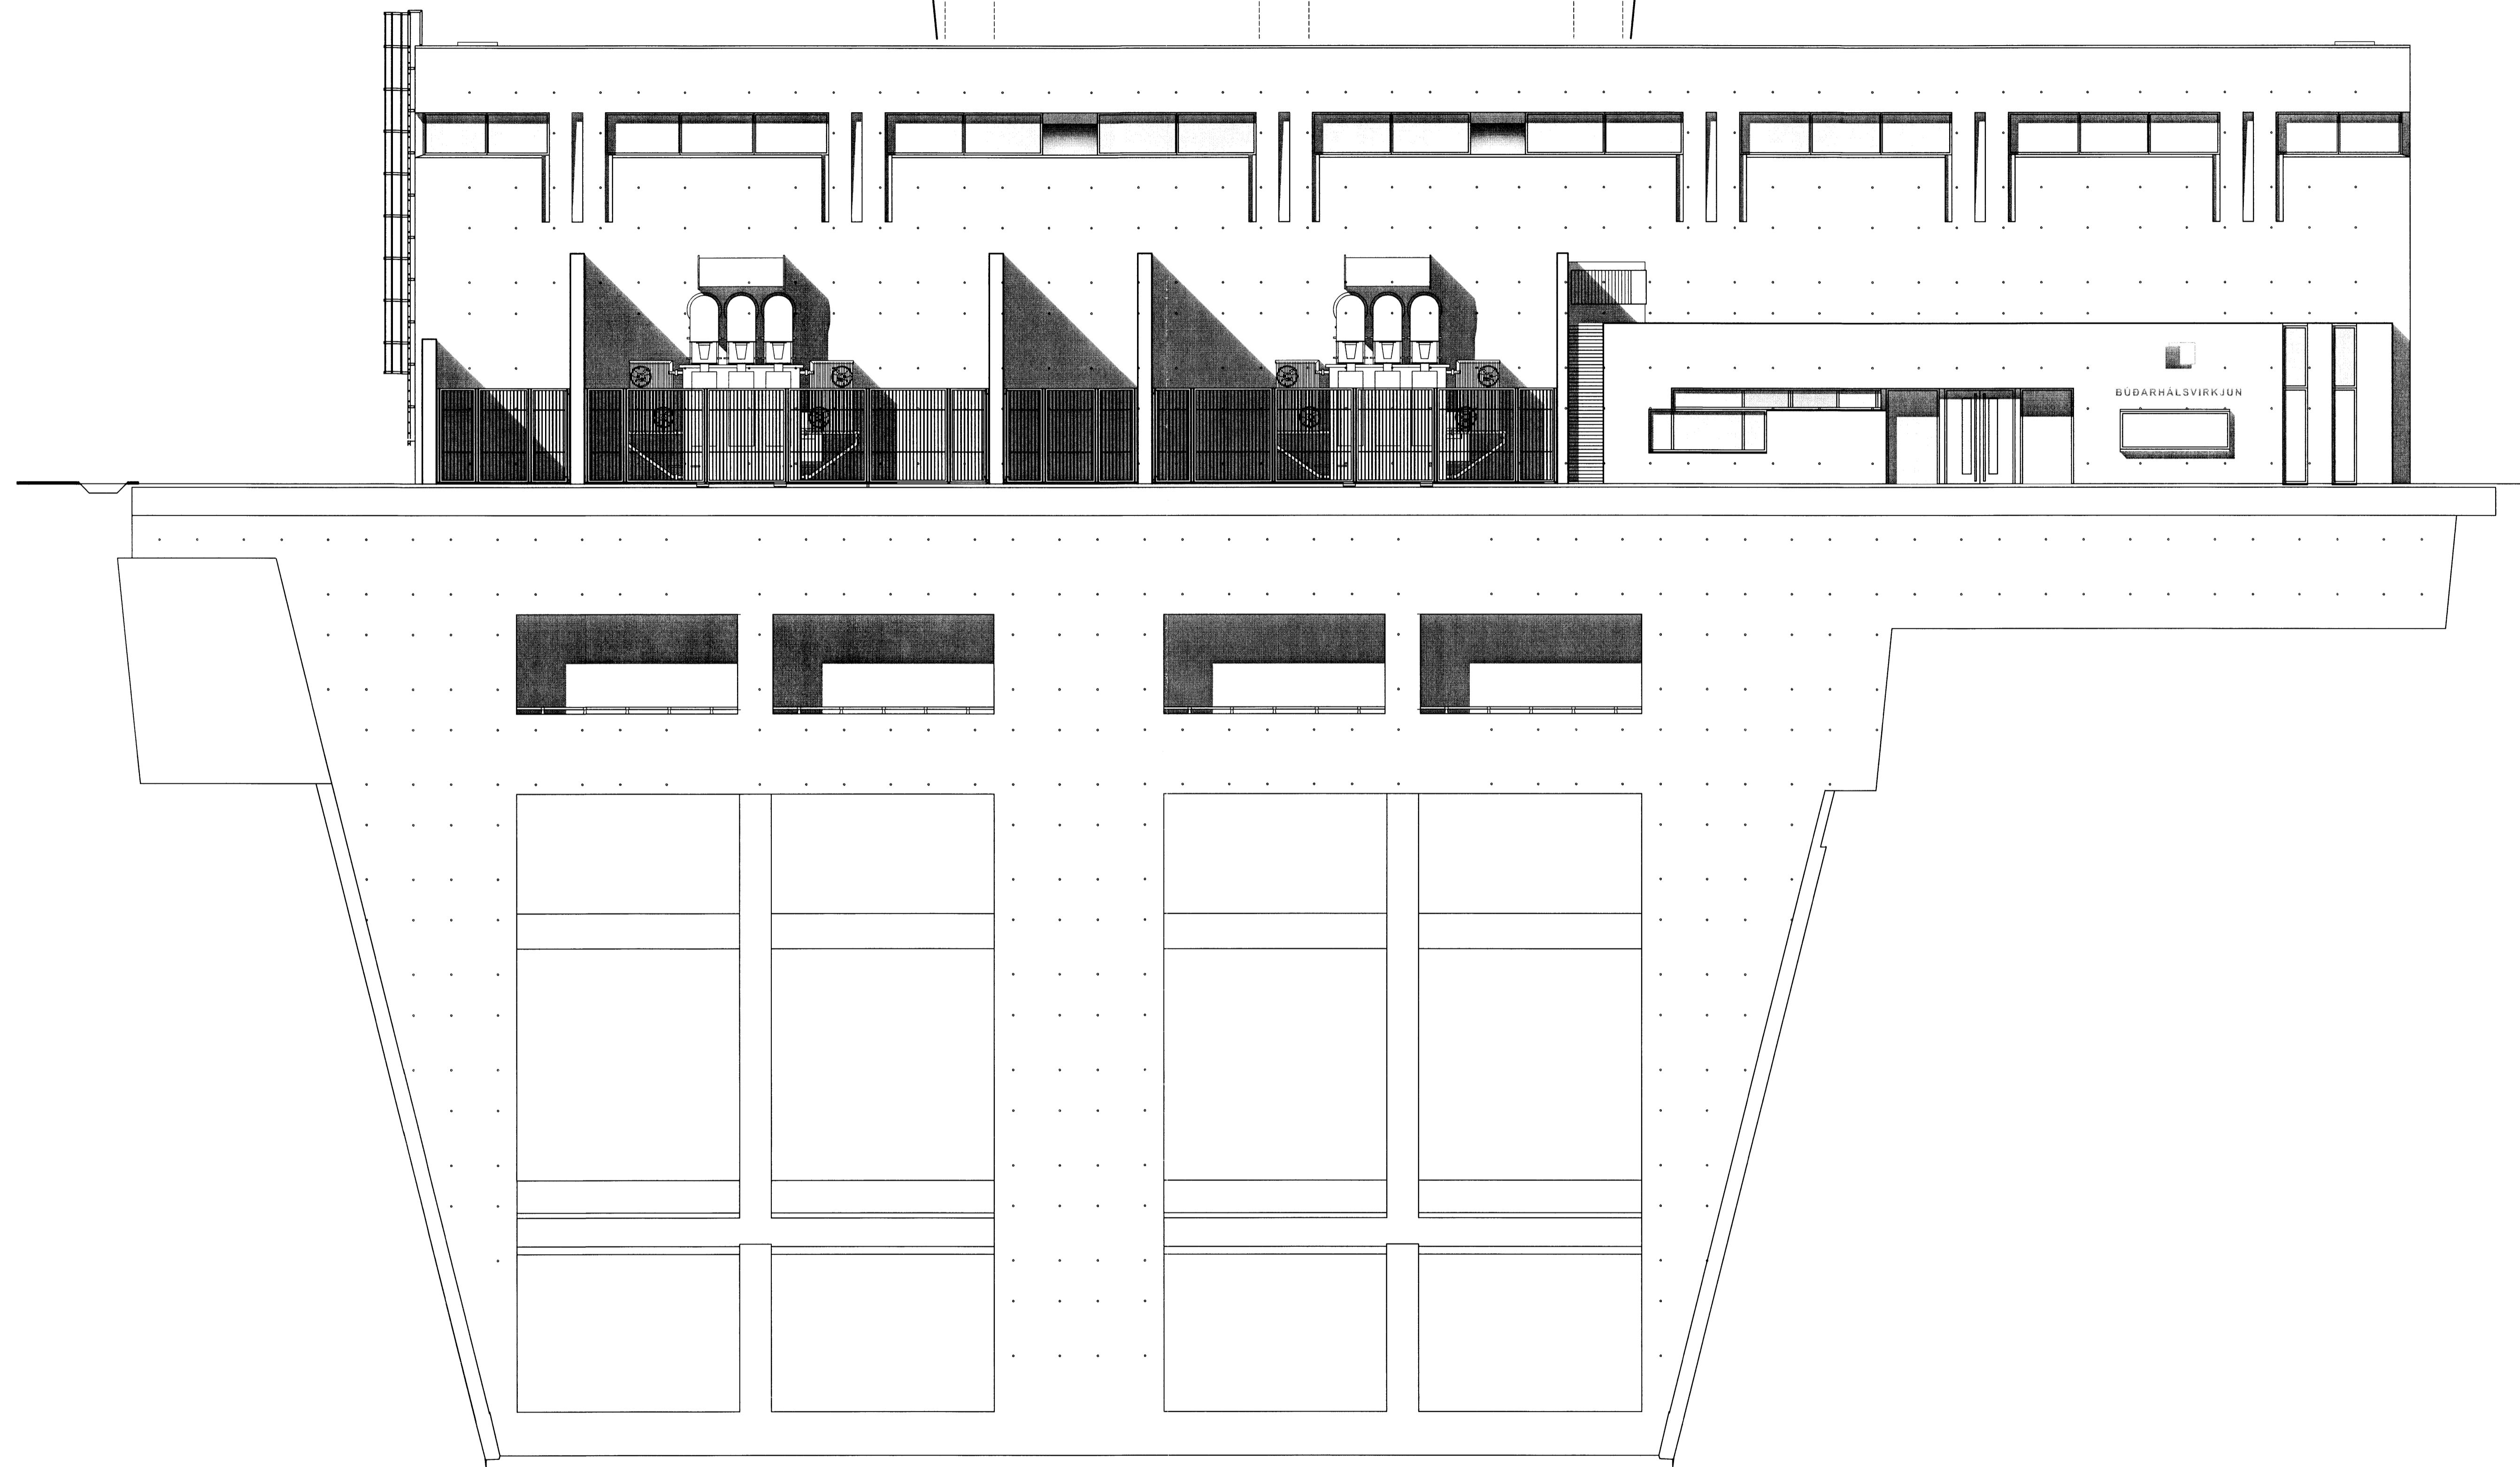

STÖÐVARHÚS
 ADALTEIKNINGAR
 ÚTLIT
 NORÐVESTUR

ARKITEKTARSTOFAN **OG**

PROCESS	=	+	+
NPC NUMBER			BOL
NUMBER	359B	ISSUE	BUD
15-A-56.31.141	A1		SHEET
			NEXT SH.

ISSUE	DESCRIPTION	DATE	DES.	CHK.	APP.	ISSUE	DESCRIPTION	DATE	DES.	CHK.	APP.	DATE	DES.	CHK.	APP.	DATE	DES.	CHK.	APP.
												MARS 2013							
												DES.	SG /HS						
												APP.	GG						
												PAPER SIZE	A1						
						A1	ADALTEIKNING	2013-03-01	SG	GG	GG	PROJ.	BÚÐARHÁLS HEP						

S:\Verk\359-Búðarhálsvirkjun\359B-endurskoðun-2008\100-ádalteikningar\áadalteikningar - íslenskar\A-359B-56.31.141-143-PH-elevations.dwg