

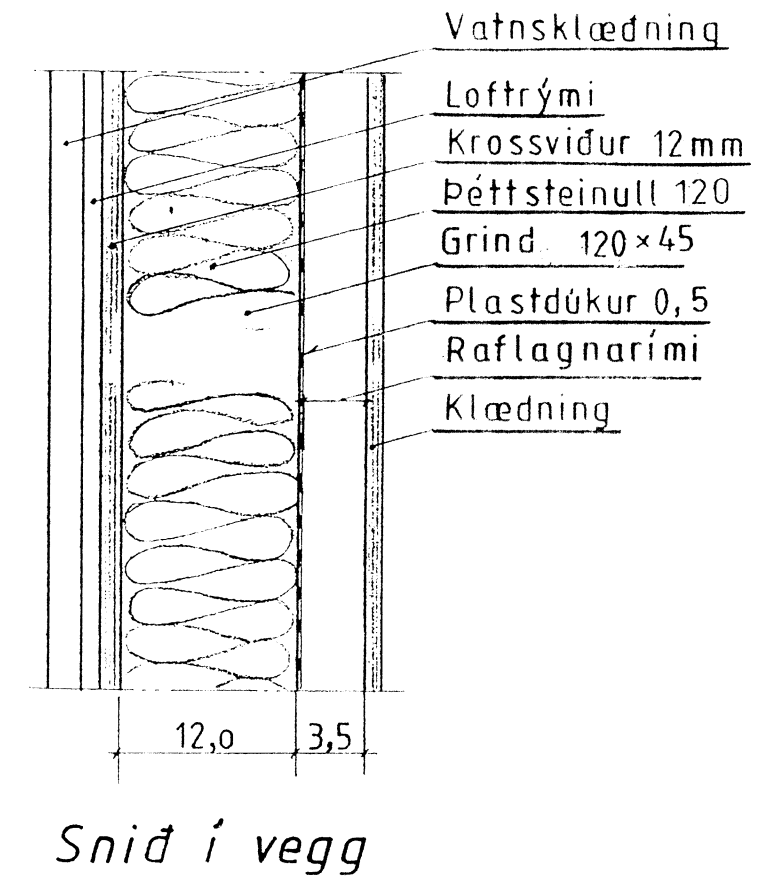
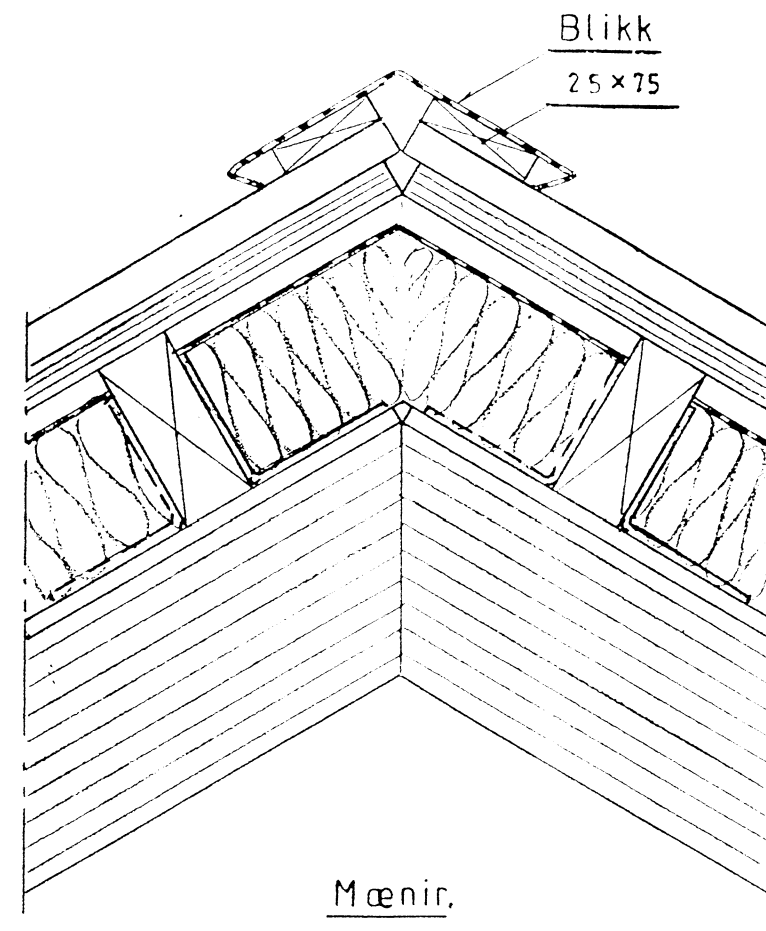
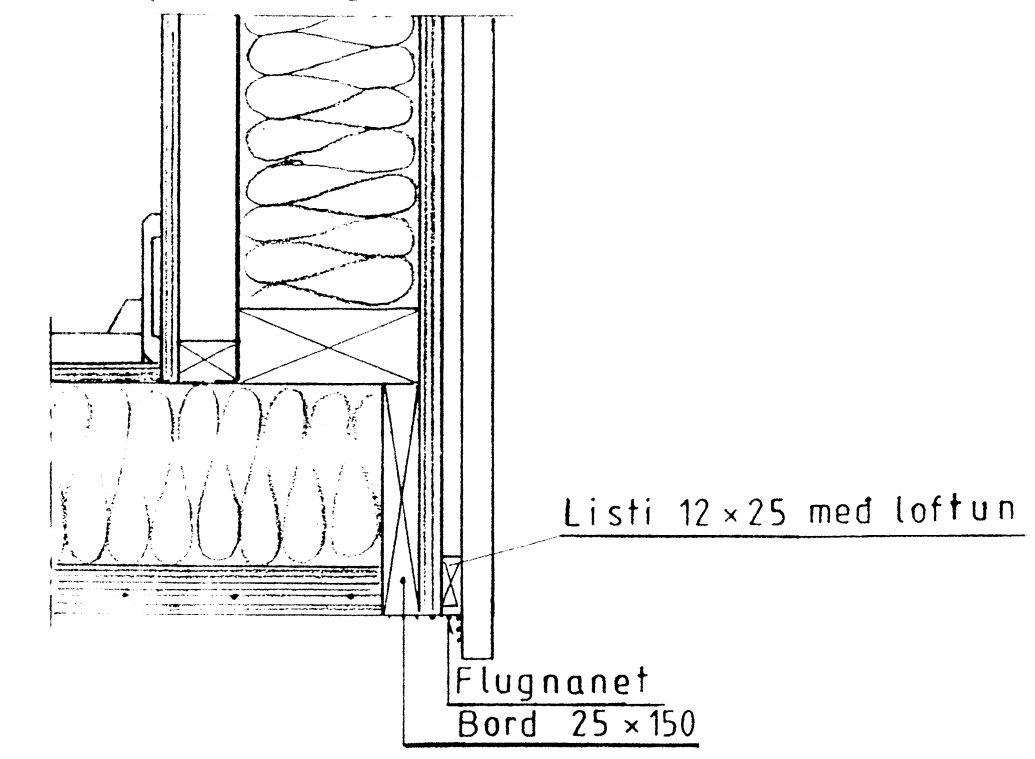
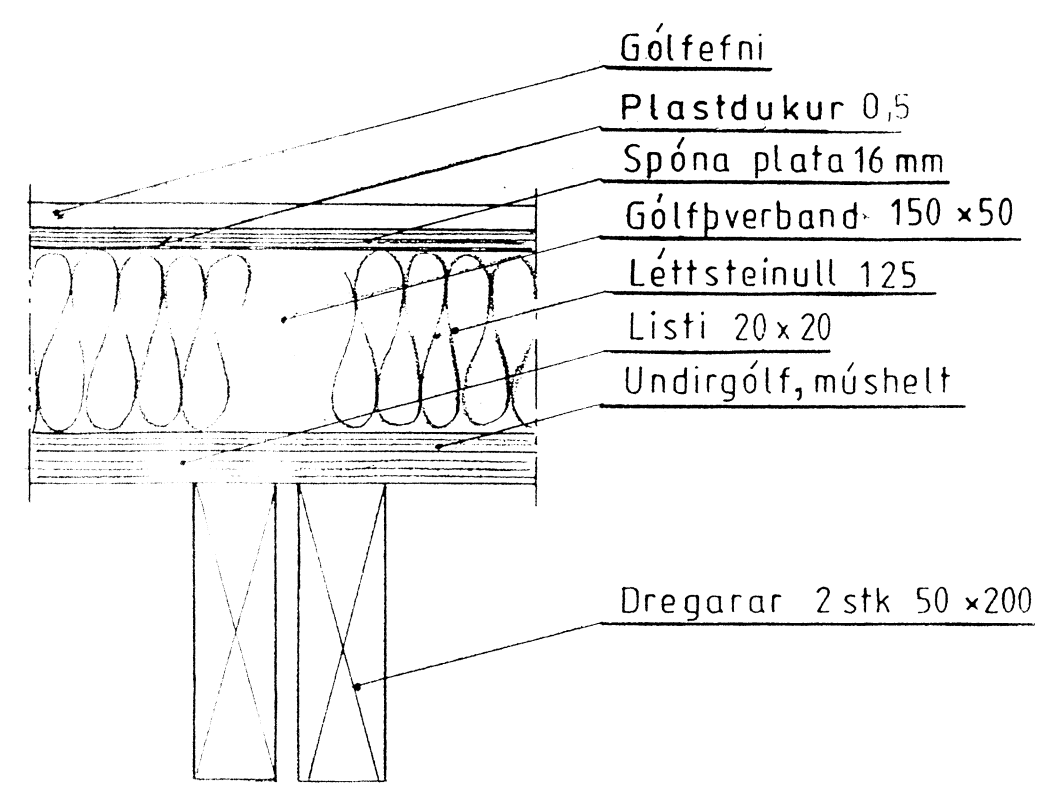


Skipulags- og byggingarfulltrúi  
Uppsveita bs.  
25. nóv. 2014  
MÓTTEKIÐ

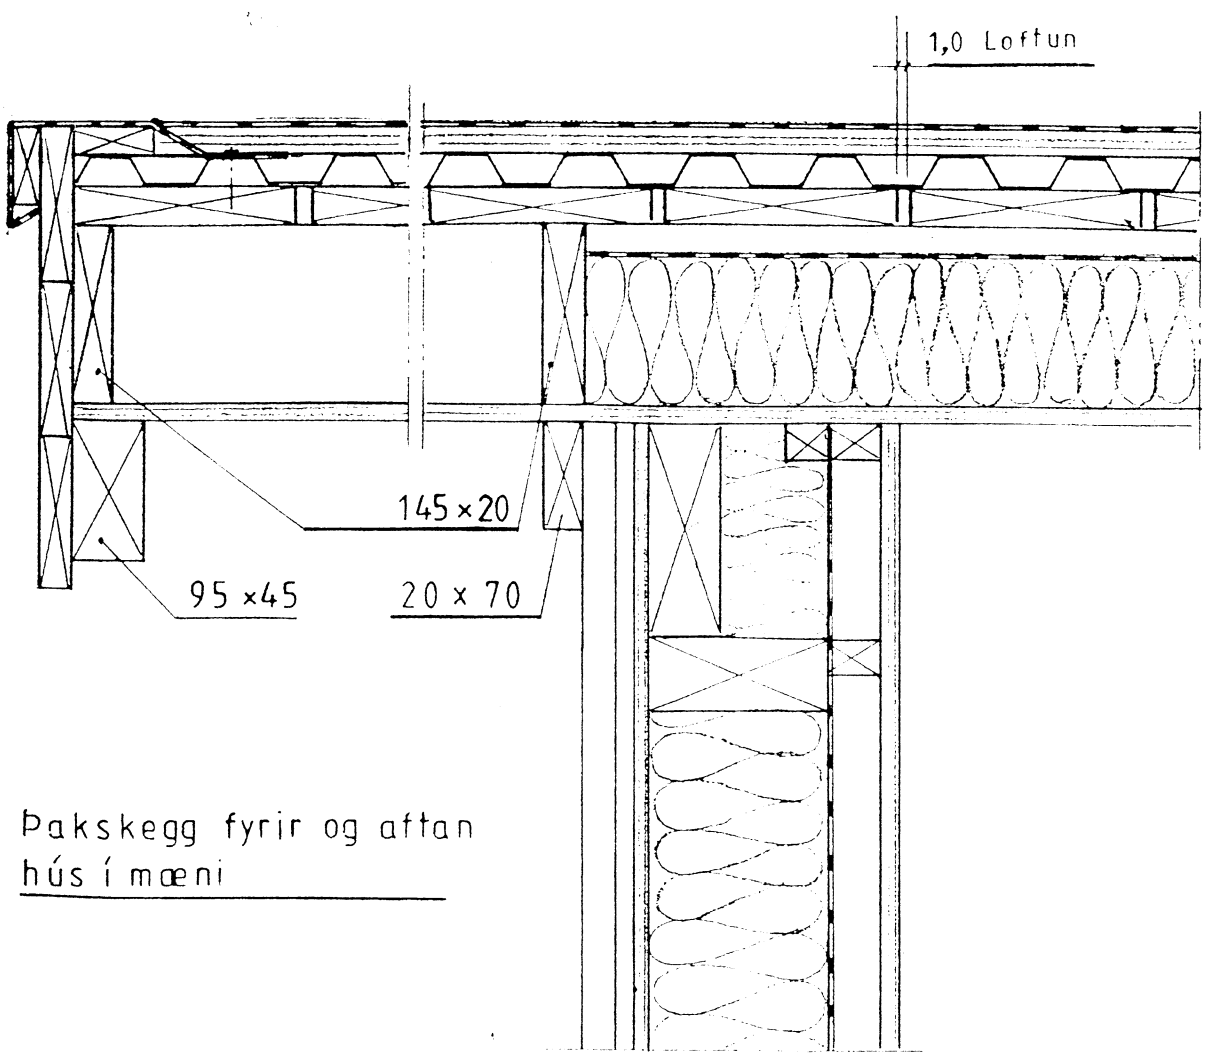

- Pakjárn
- Pakpappi 20 pam
- Klædning 25 x 150
- Vindpappi
- Þéttsteinull 100
- Plastdúkur 0,2
- Panelklædning
- Sperra 145 x 45 c/c 60 cm

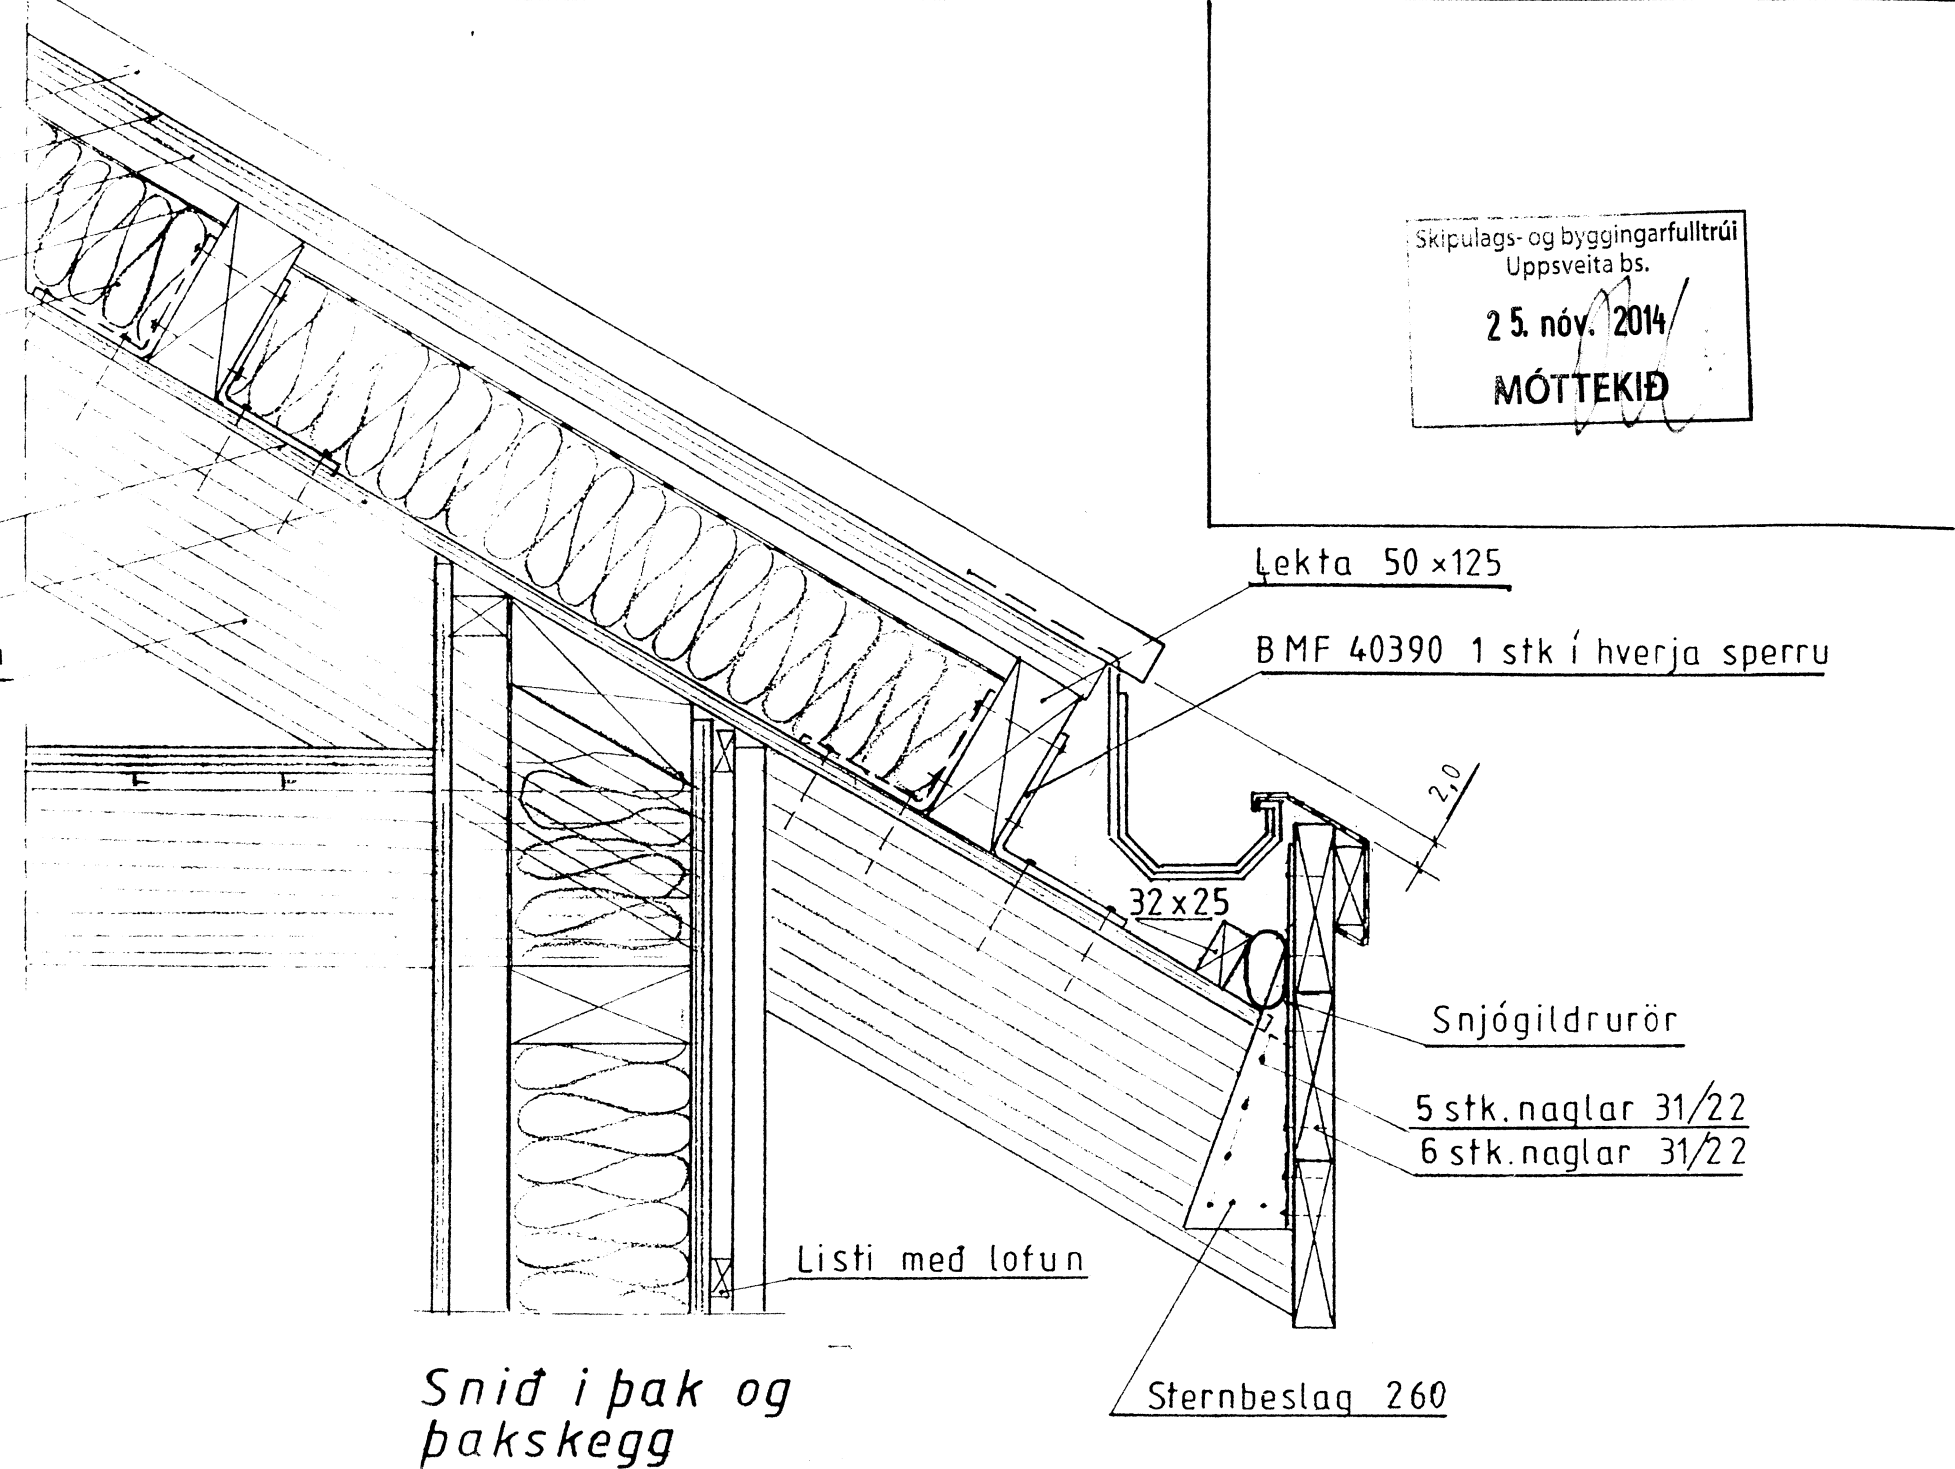

# HOLTABUGAÐ 109

Mkv. 1:5		TEIKNIVANGUR Sími 568 1317
Dags. ágúst '02		270733-2559
Nr. 016-10	SNIDMYNDIR	201032 4829