


Bilds fell

1:50

Sperrur $\frac{1}{4}$ m 110

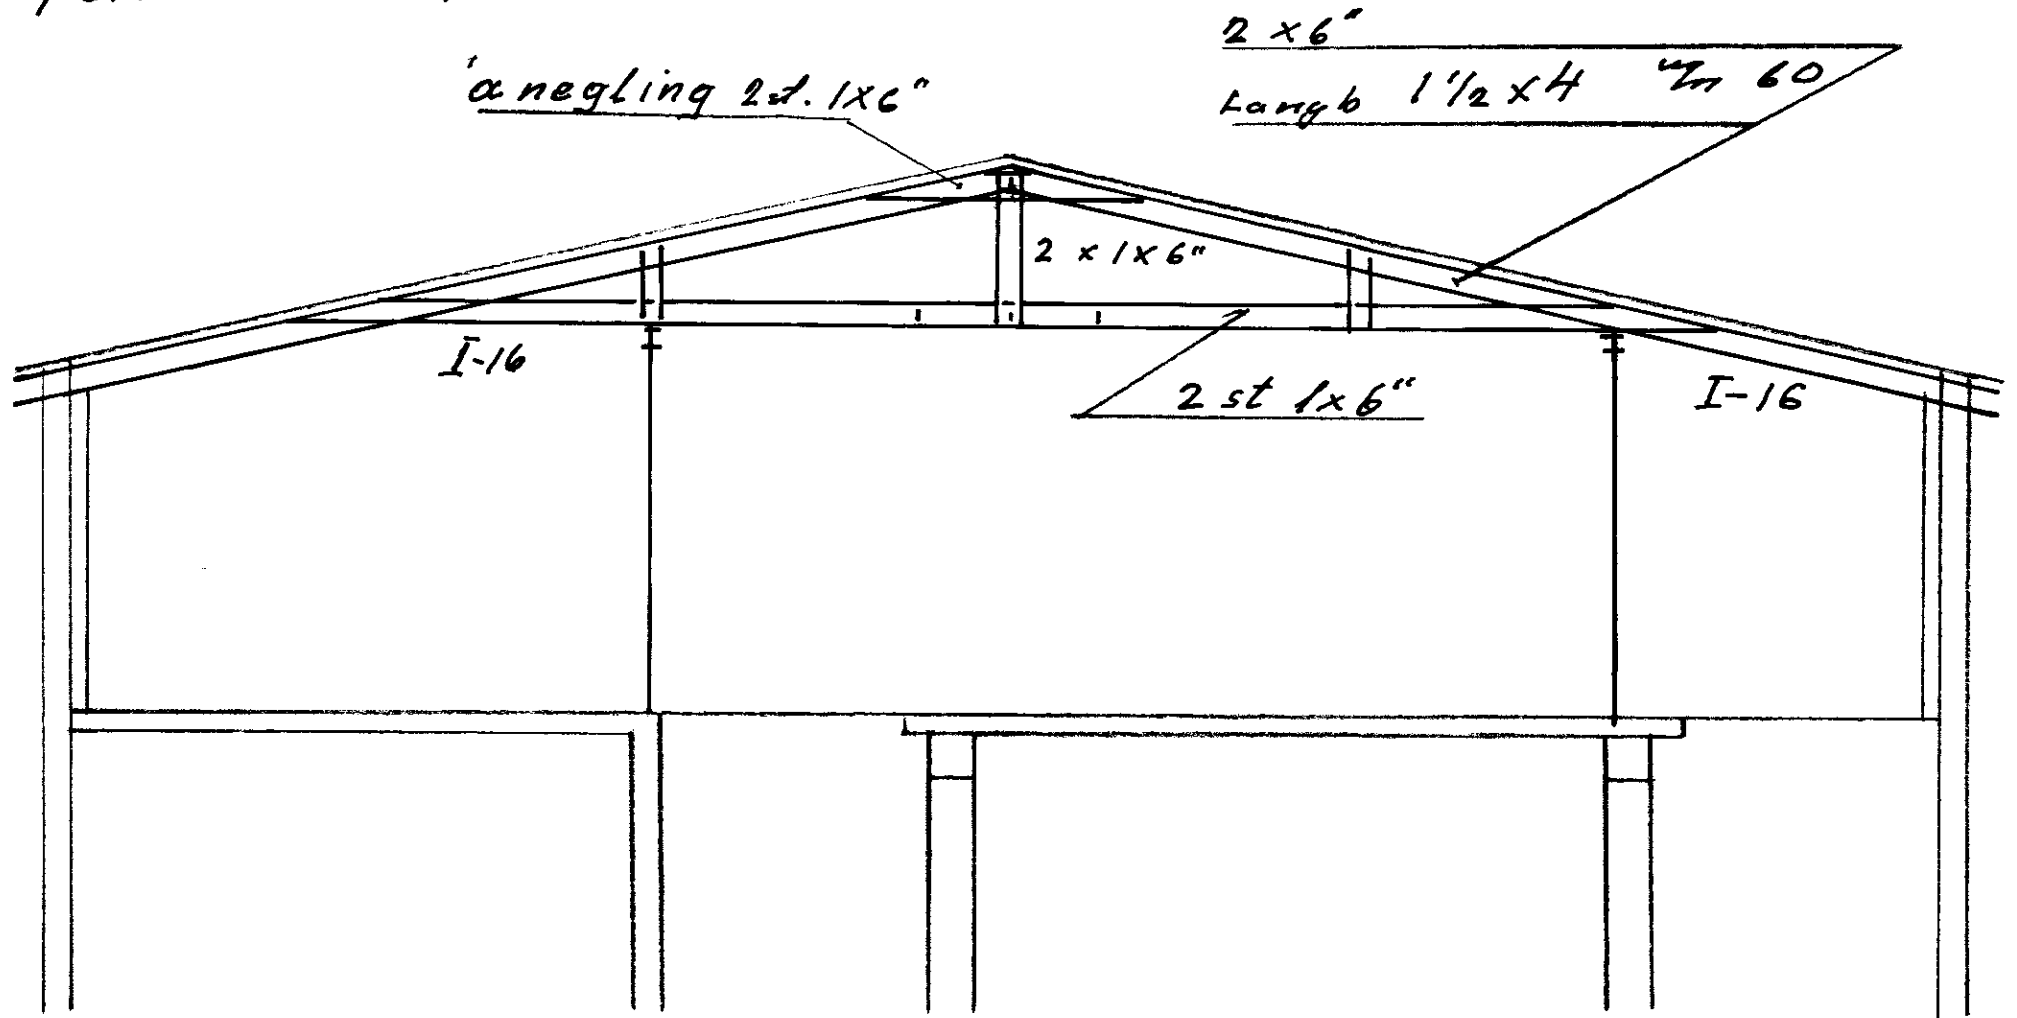

Waxim