


Bildsfell  
Fjærhus  
gaftsperra 1:25  
öll mál i mm

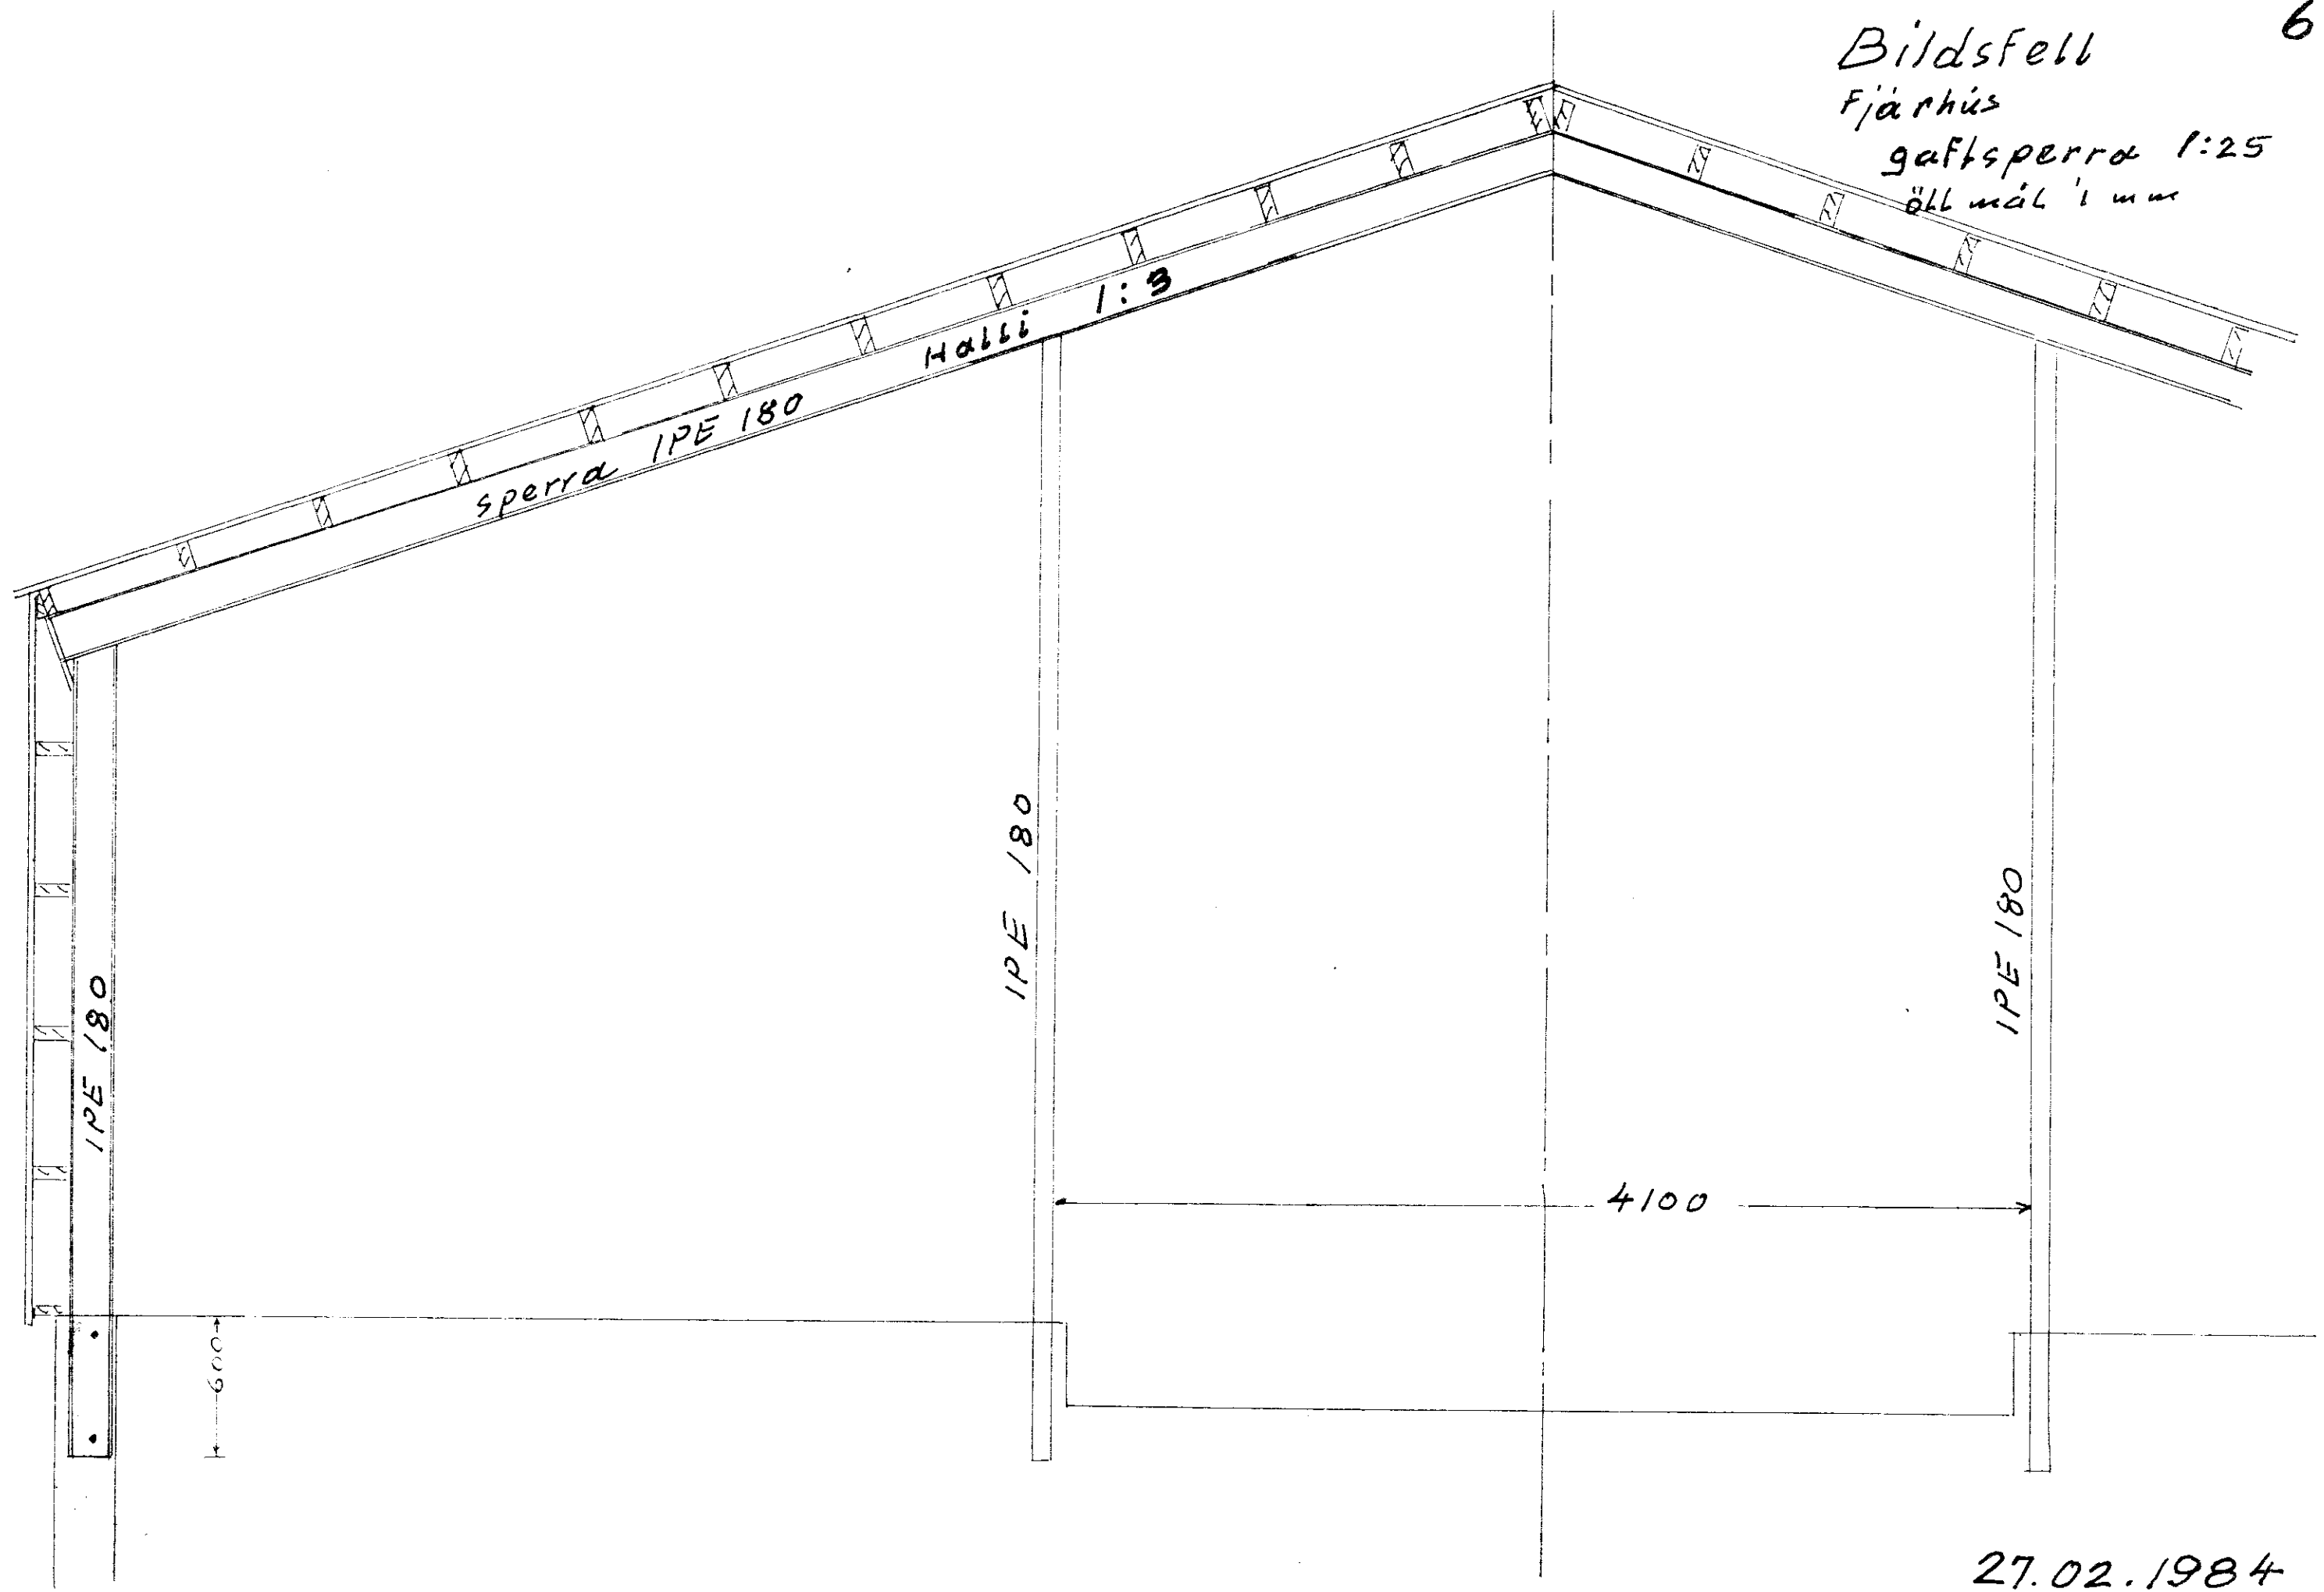

27.02.1984  
Mansinn