


SAMPYKKT

24 JUNI 2009

Adalgi Kjartansson
Byggingarfulltrúi uppáv. Ámessýslu og Flóahtr.

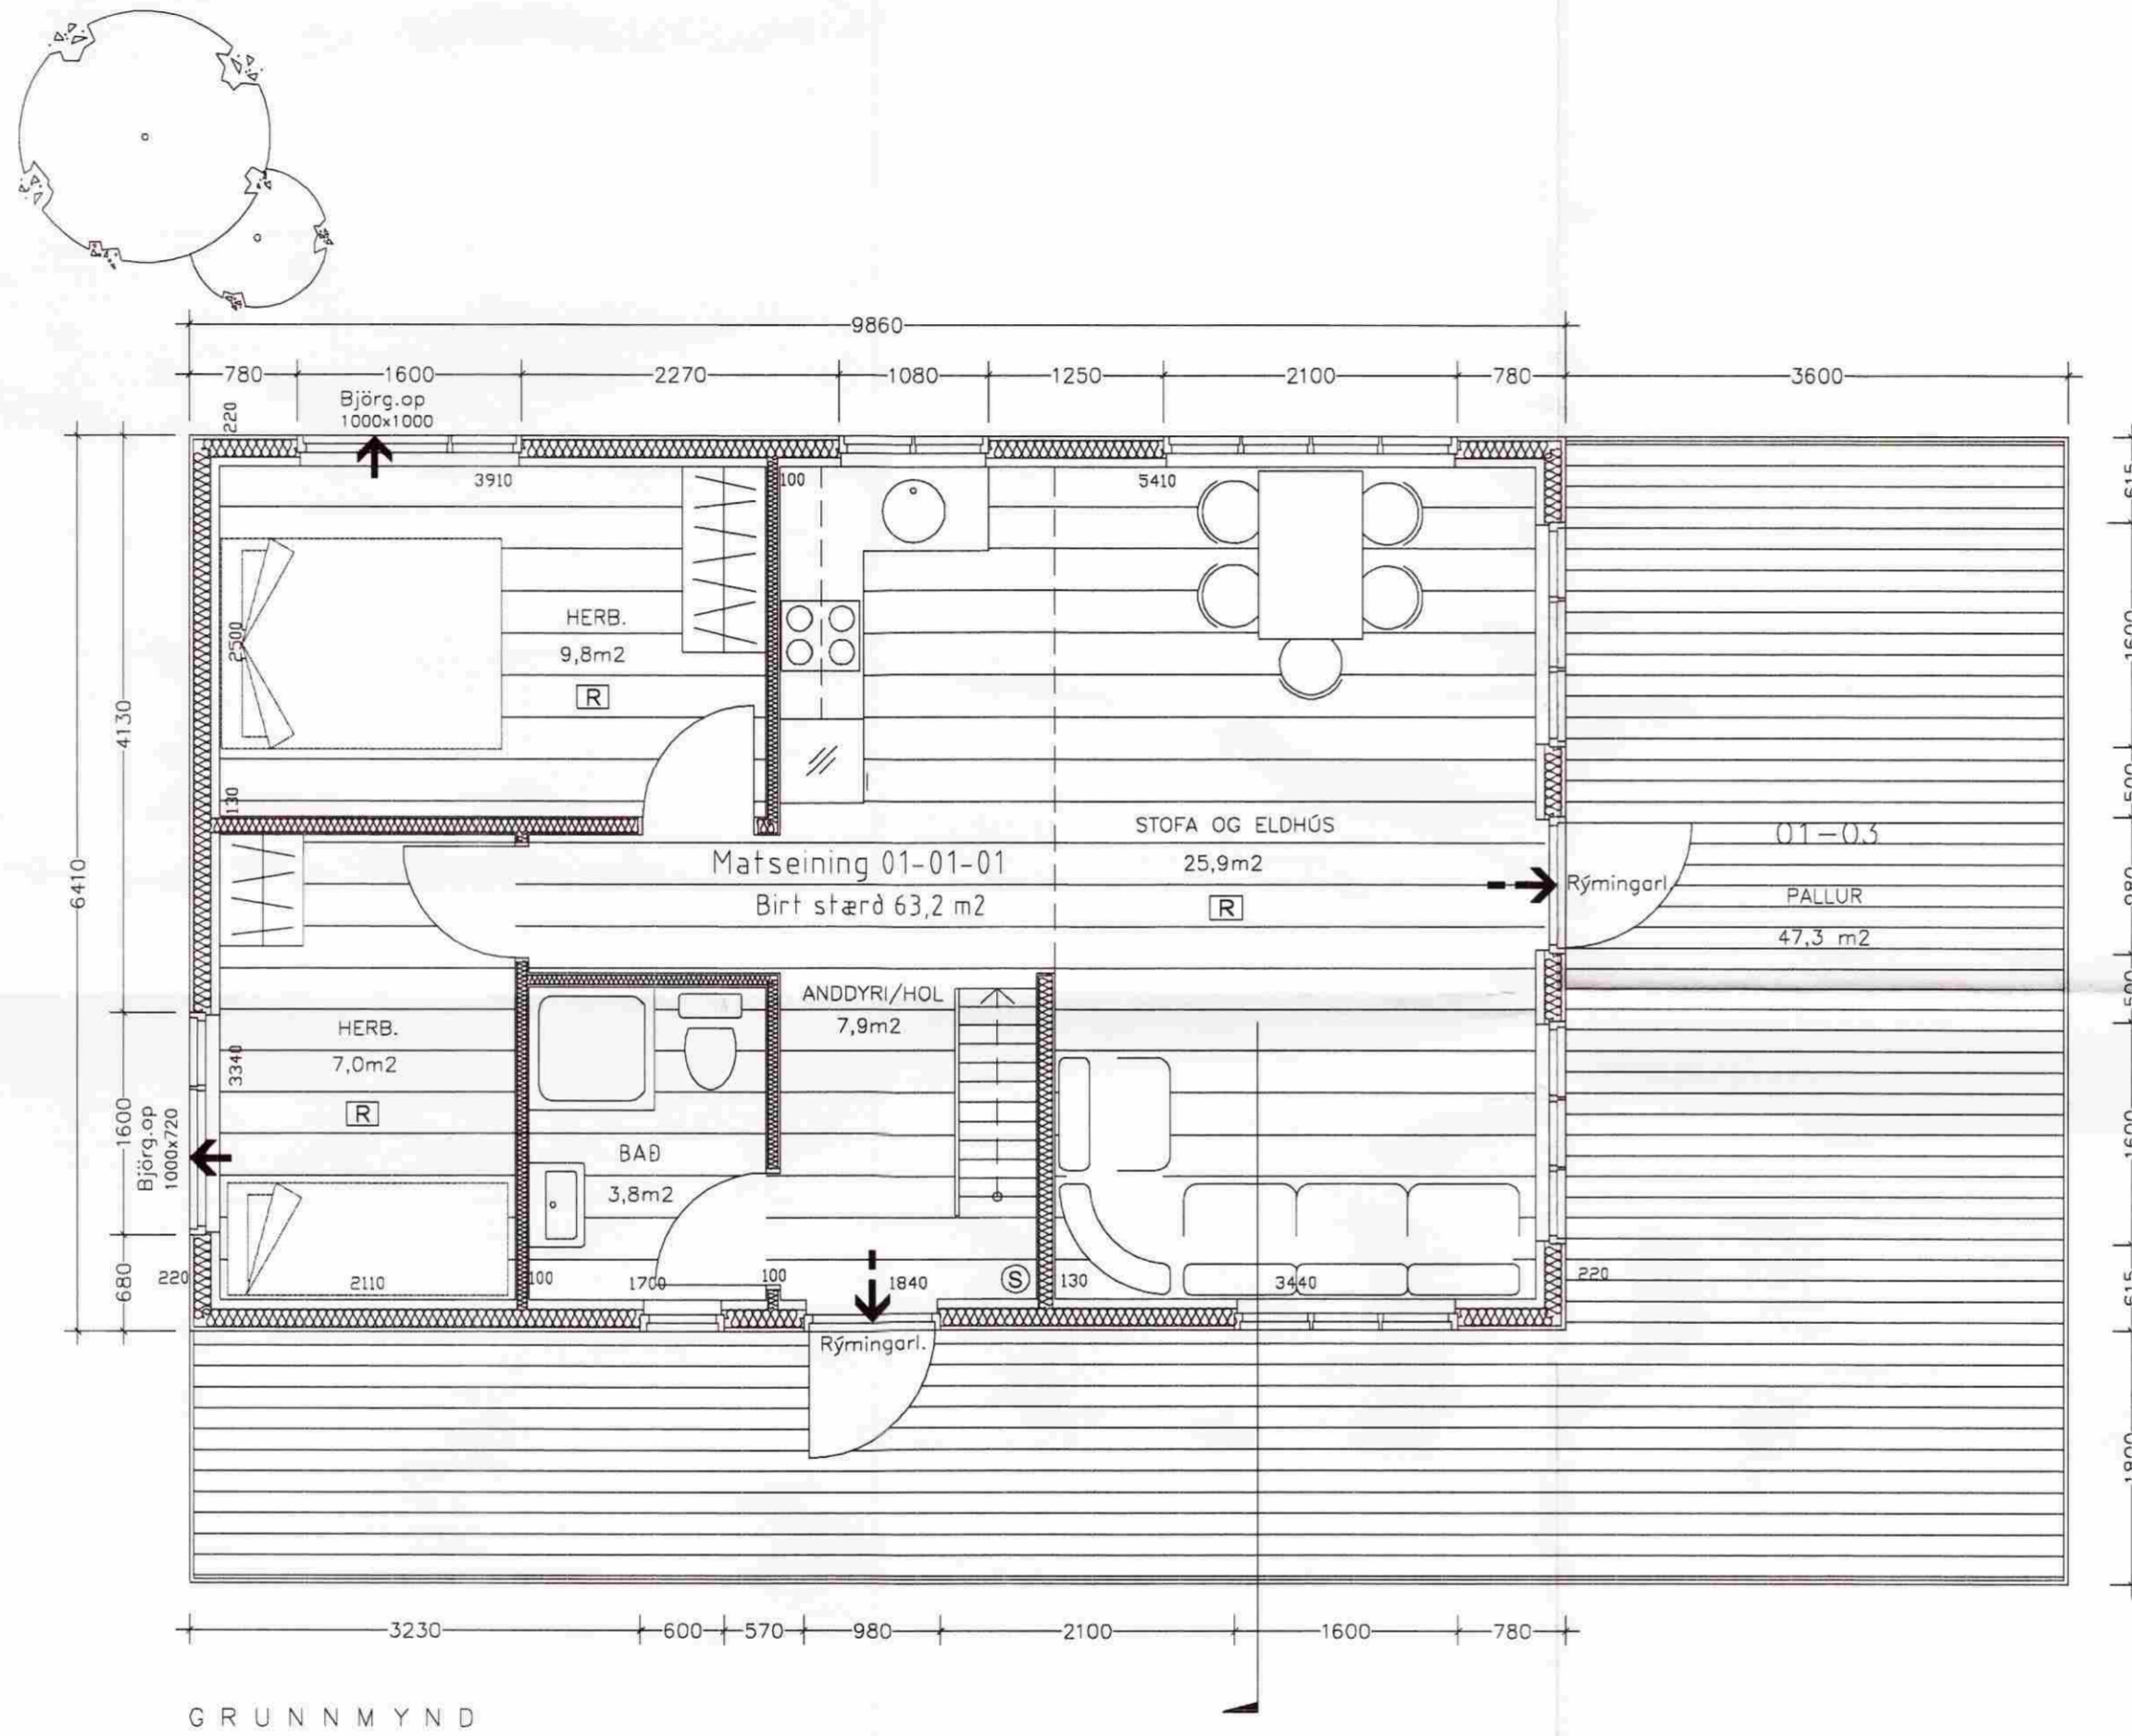

GRUNNMYND