
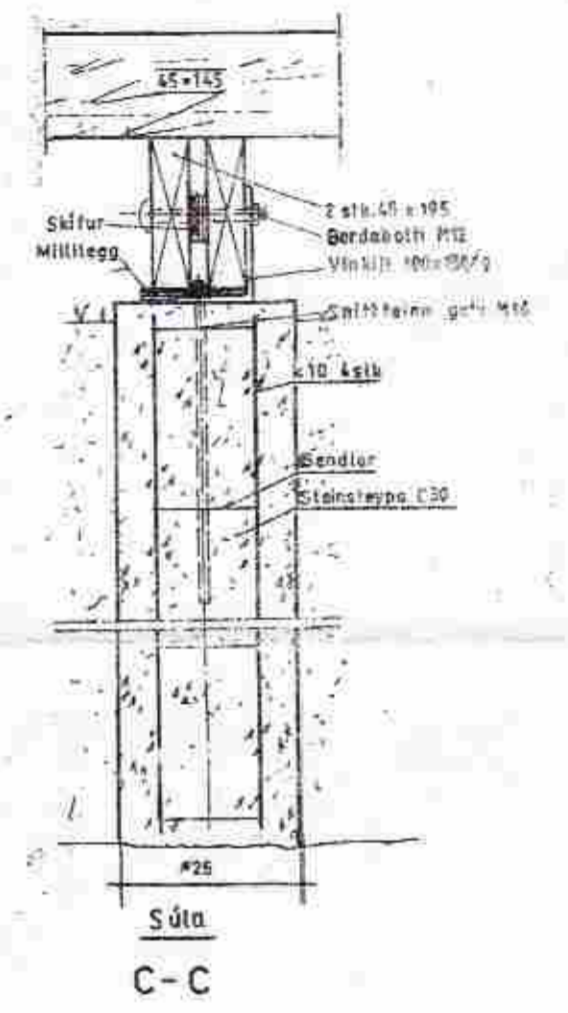
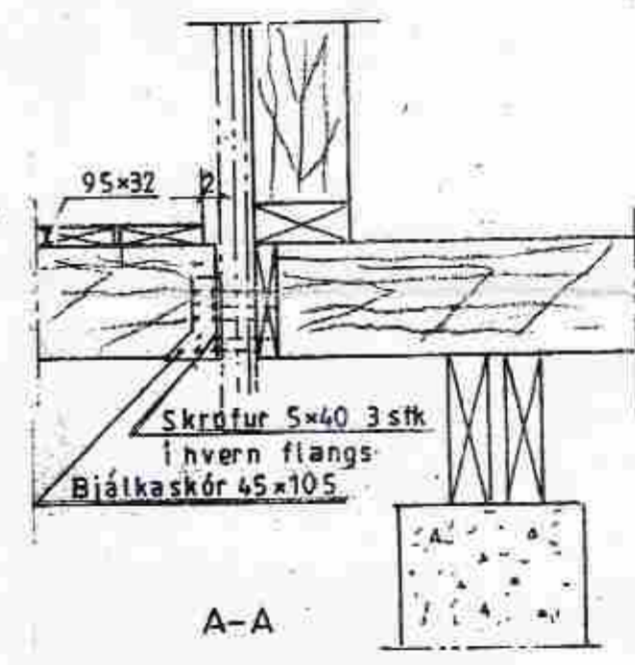
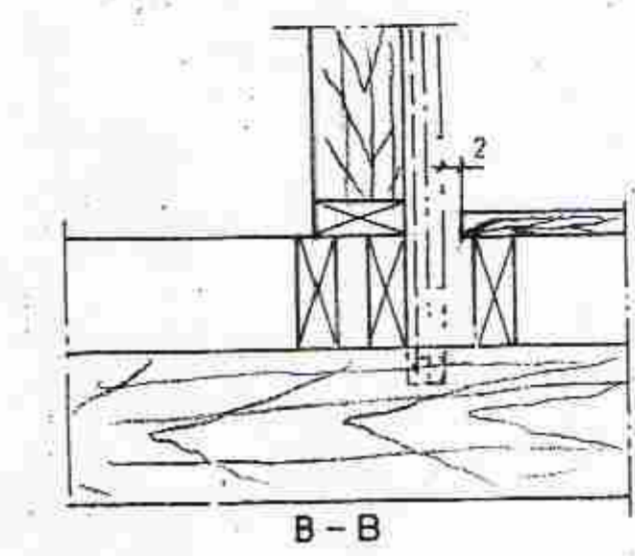


MÖTTEKID
03
all

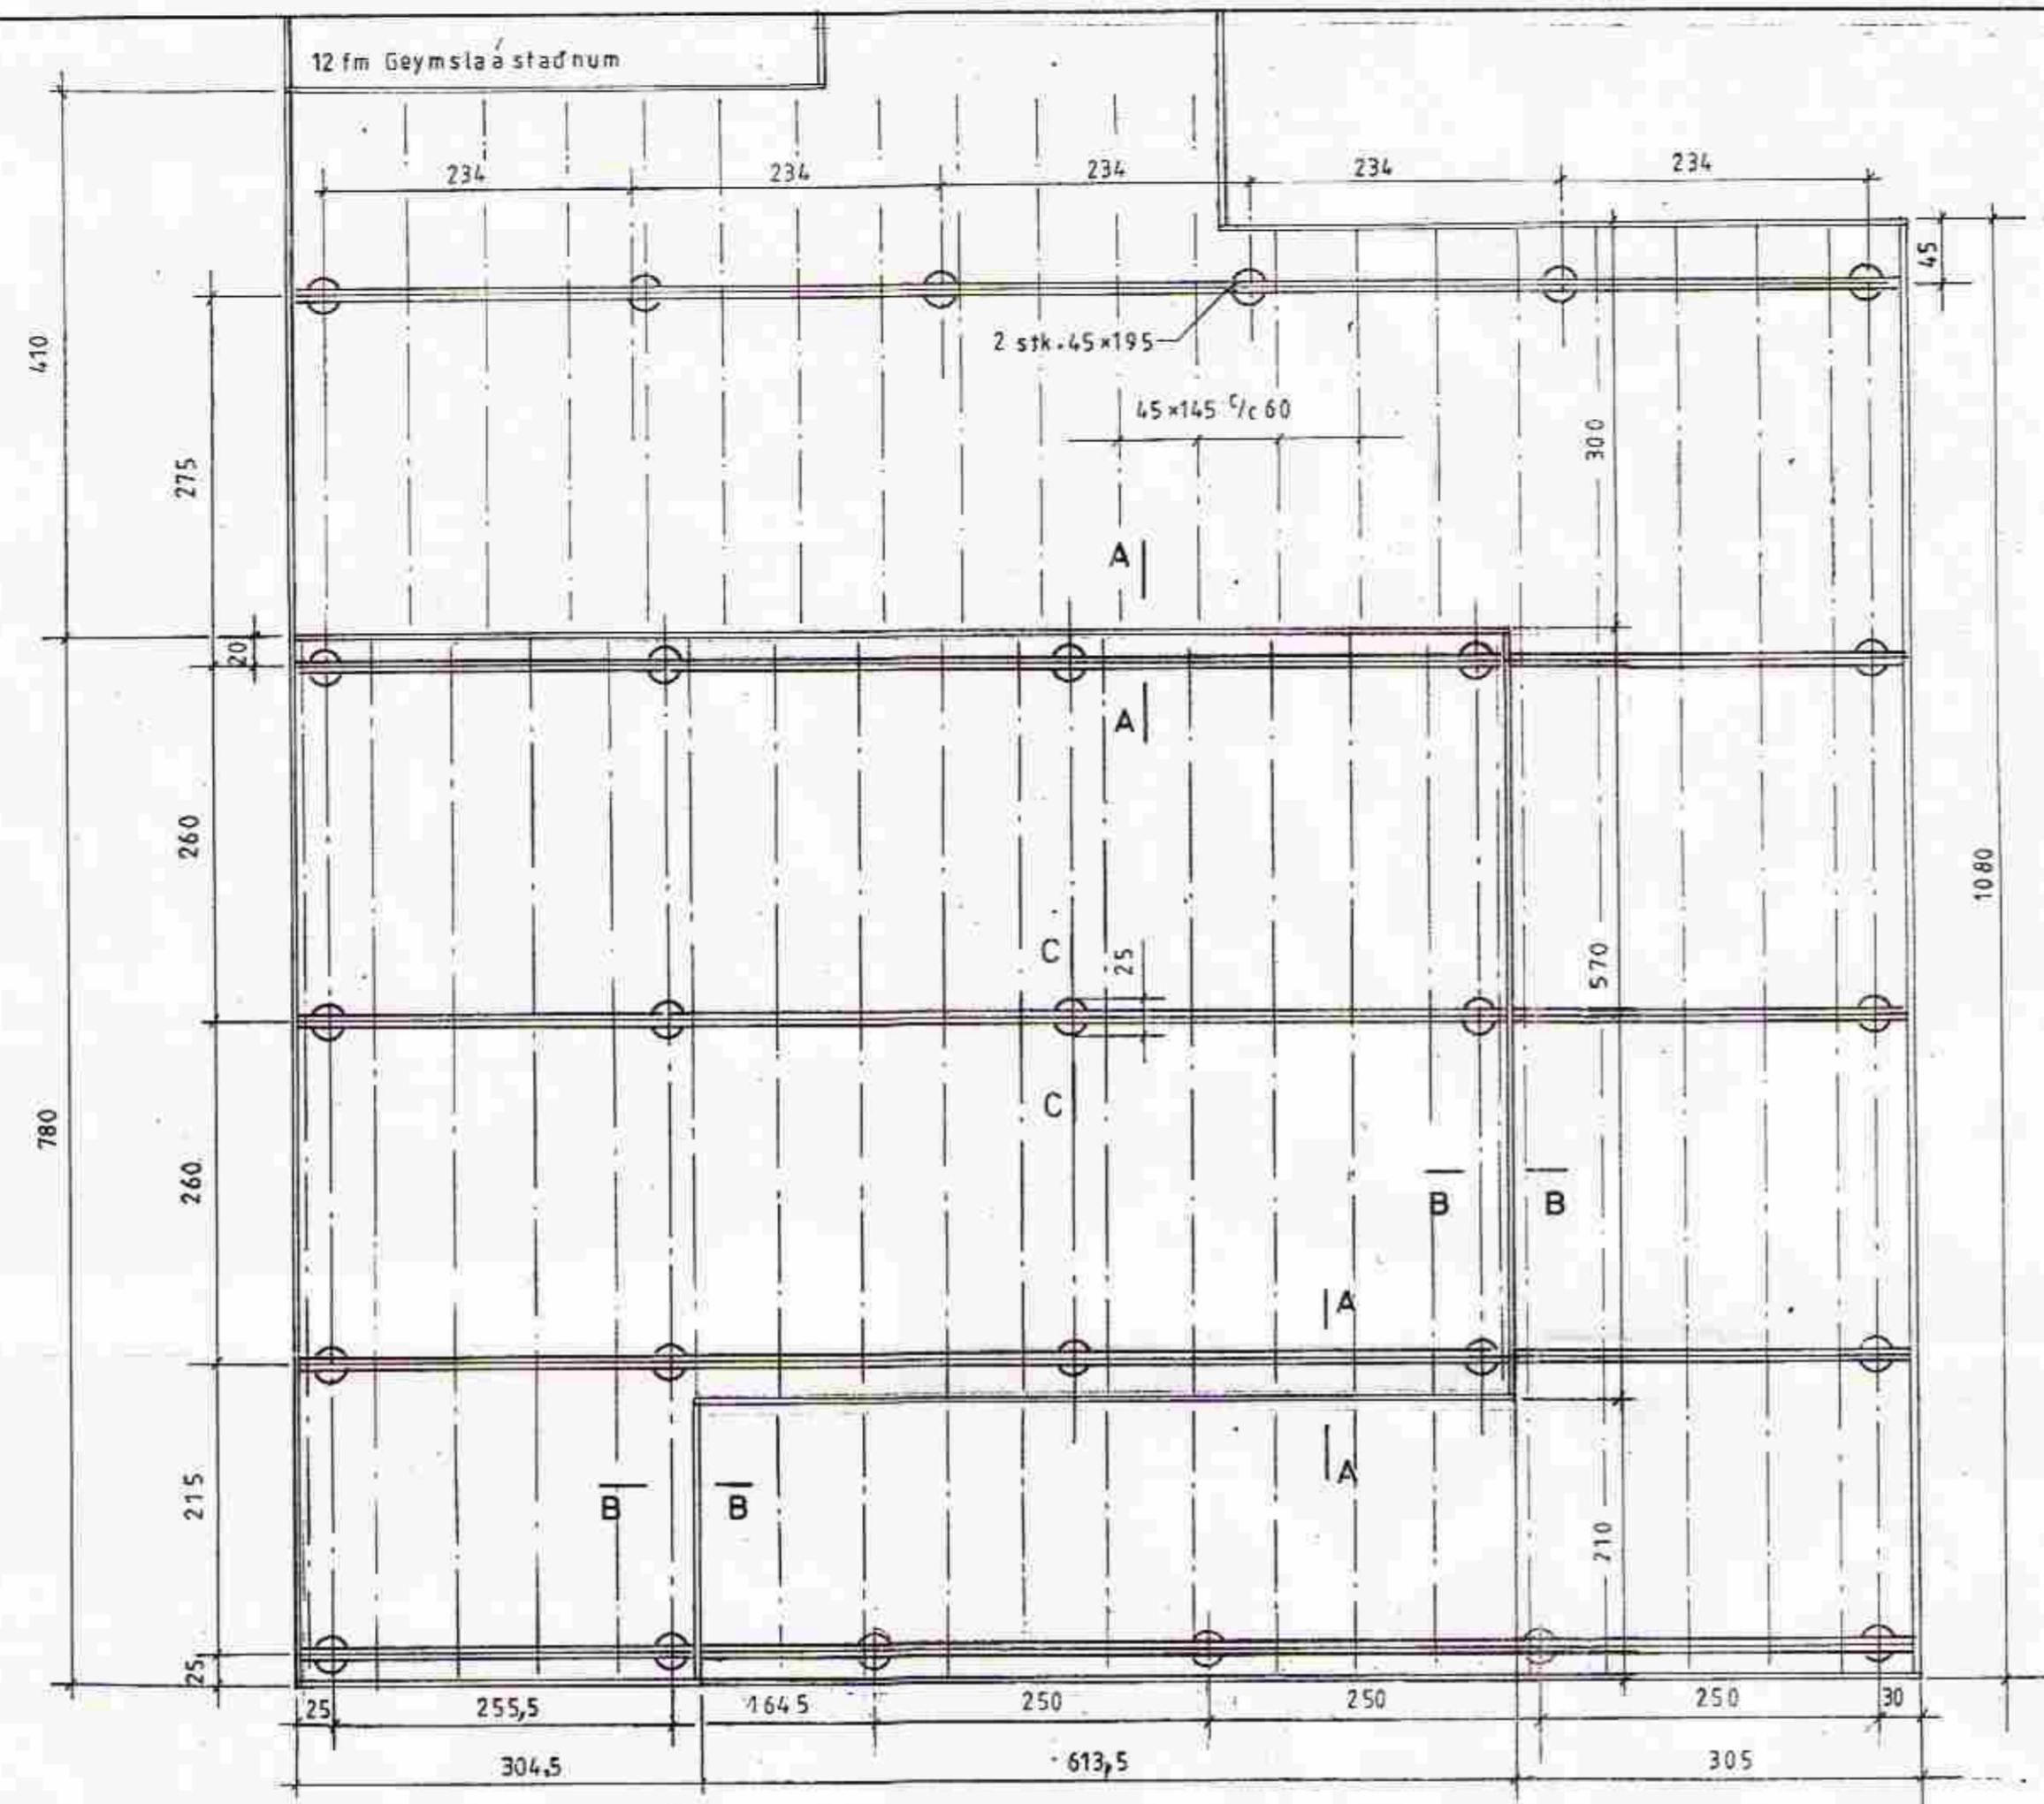

Ath.:

Mkv: 1:50, 1:10	Fristundarhús í landi Hæðarenda Grímsness og Grafningshr. Arn. Lóð nr. 3 við Berjahóltslæk, 6000 m ²	TEIKNIVANGUR
Dags. maí '11	Eigandi: Björgvin Pálsson kt. 130874-5849	<i>Björgvin Pálsson</i> 270733-2559
Nr. 261-BP-4	Sökkull	<i>Fróttur Magnússon</i> 201032-4829
	Burðarþol	