


Smb. 02.06.05
 BYGGINGARFULLTRUI
 Gengi: Gröndalshverfi
 Hótel Smámyri


STÍPILREIÐUR
 Sigríður Magnúsdóttir

SIGRÍÐUR MAGNÚSDÓTTIR 26/04/2008 ARK FAI MNAL
 HANS-OLAV ANDERSEN 12/10/2002 ARK FAI MNAL

Teiknistofan Tröð ehf
 Laugavegi 28, 101 Reykjavík
 Sími 562 8255 Fax 562 8253
 www.tst.is info@tst.is

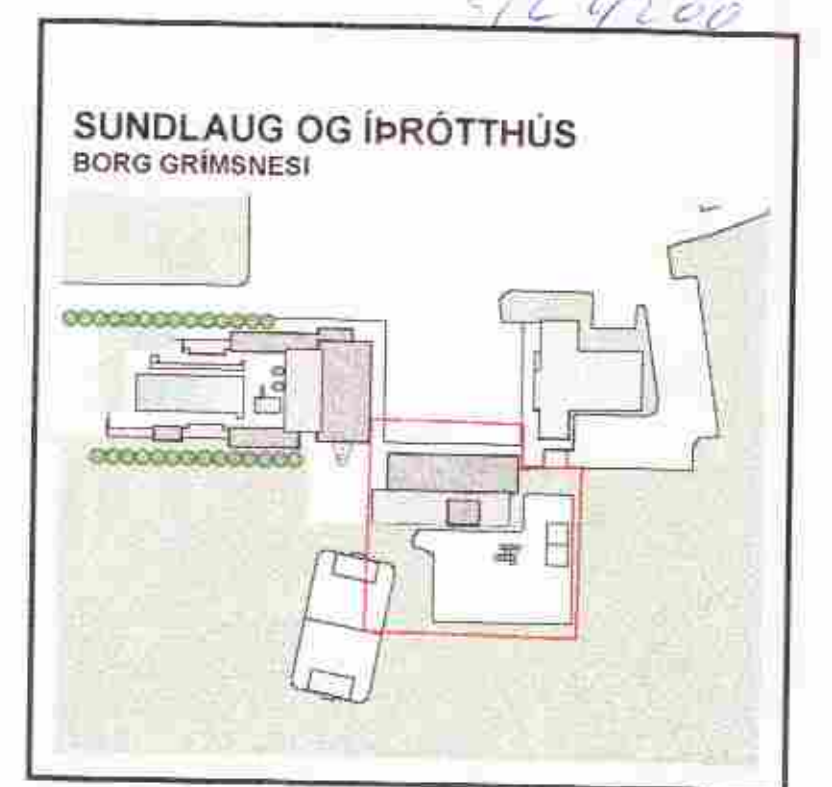

BREYTING: 00. NÝ TEIKNING
 DAGS: TEIKN: 01.06.05 SM

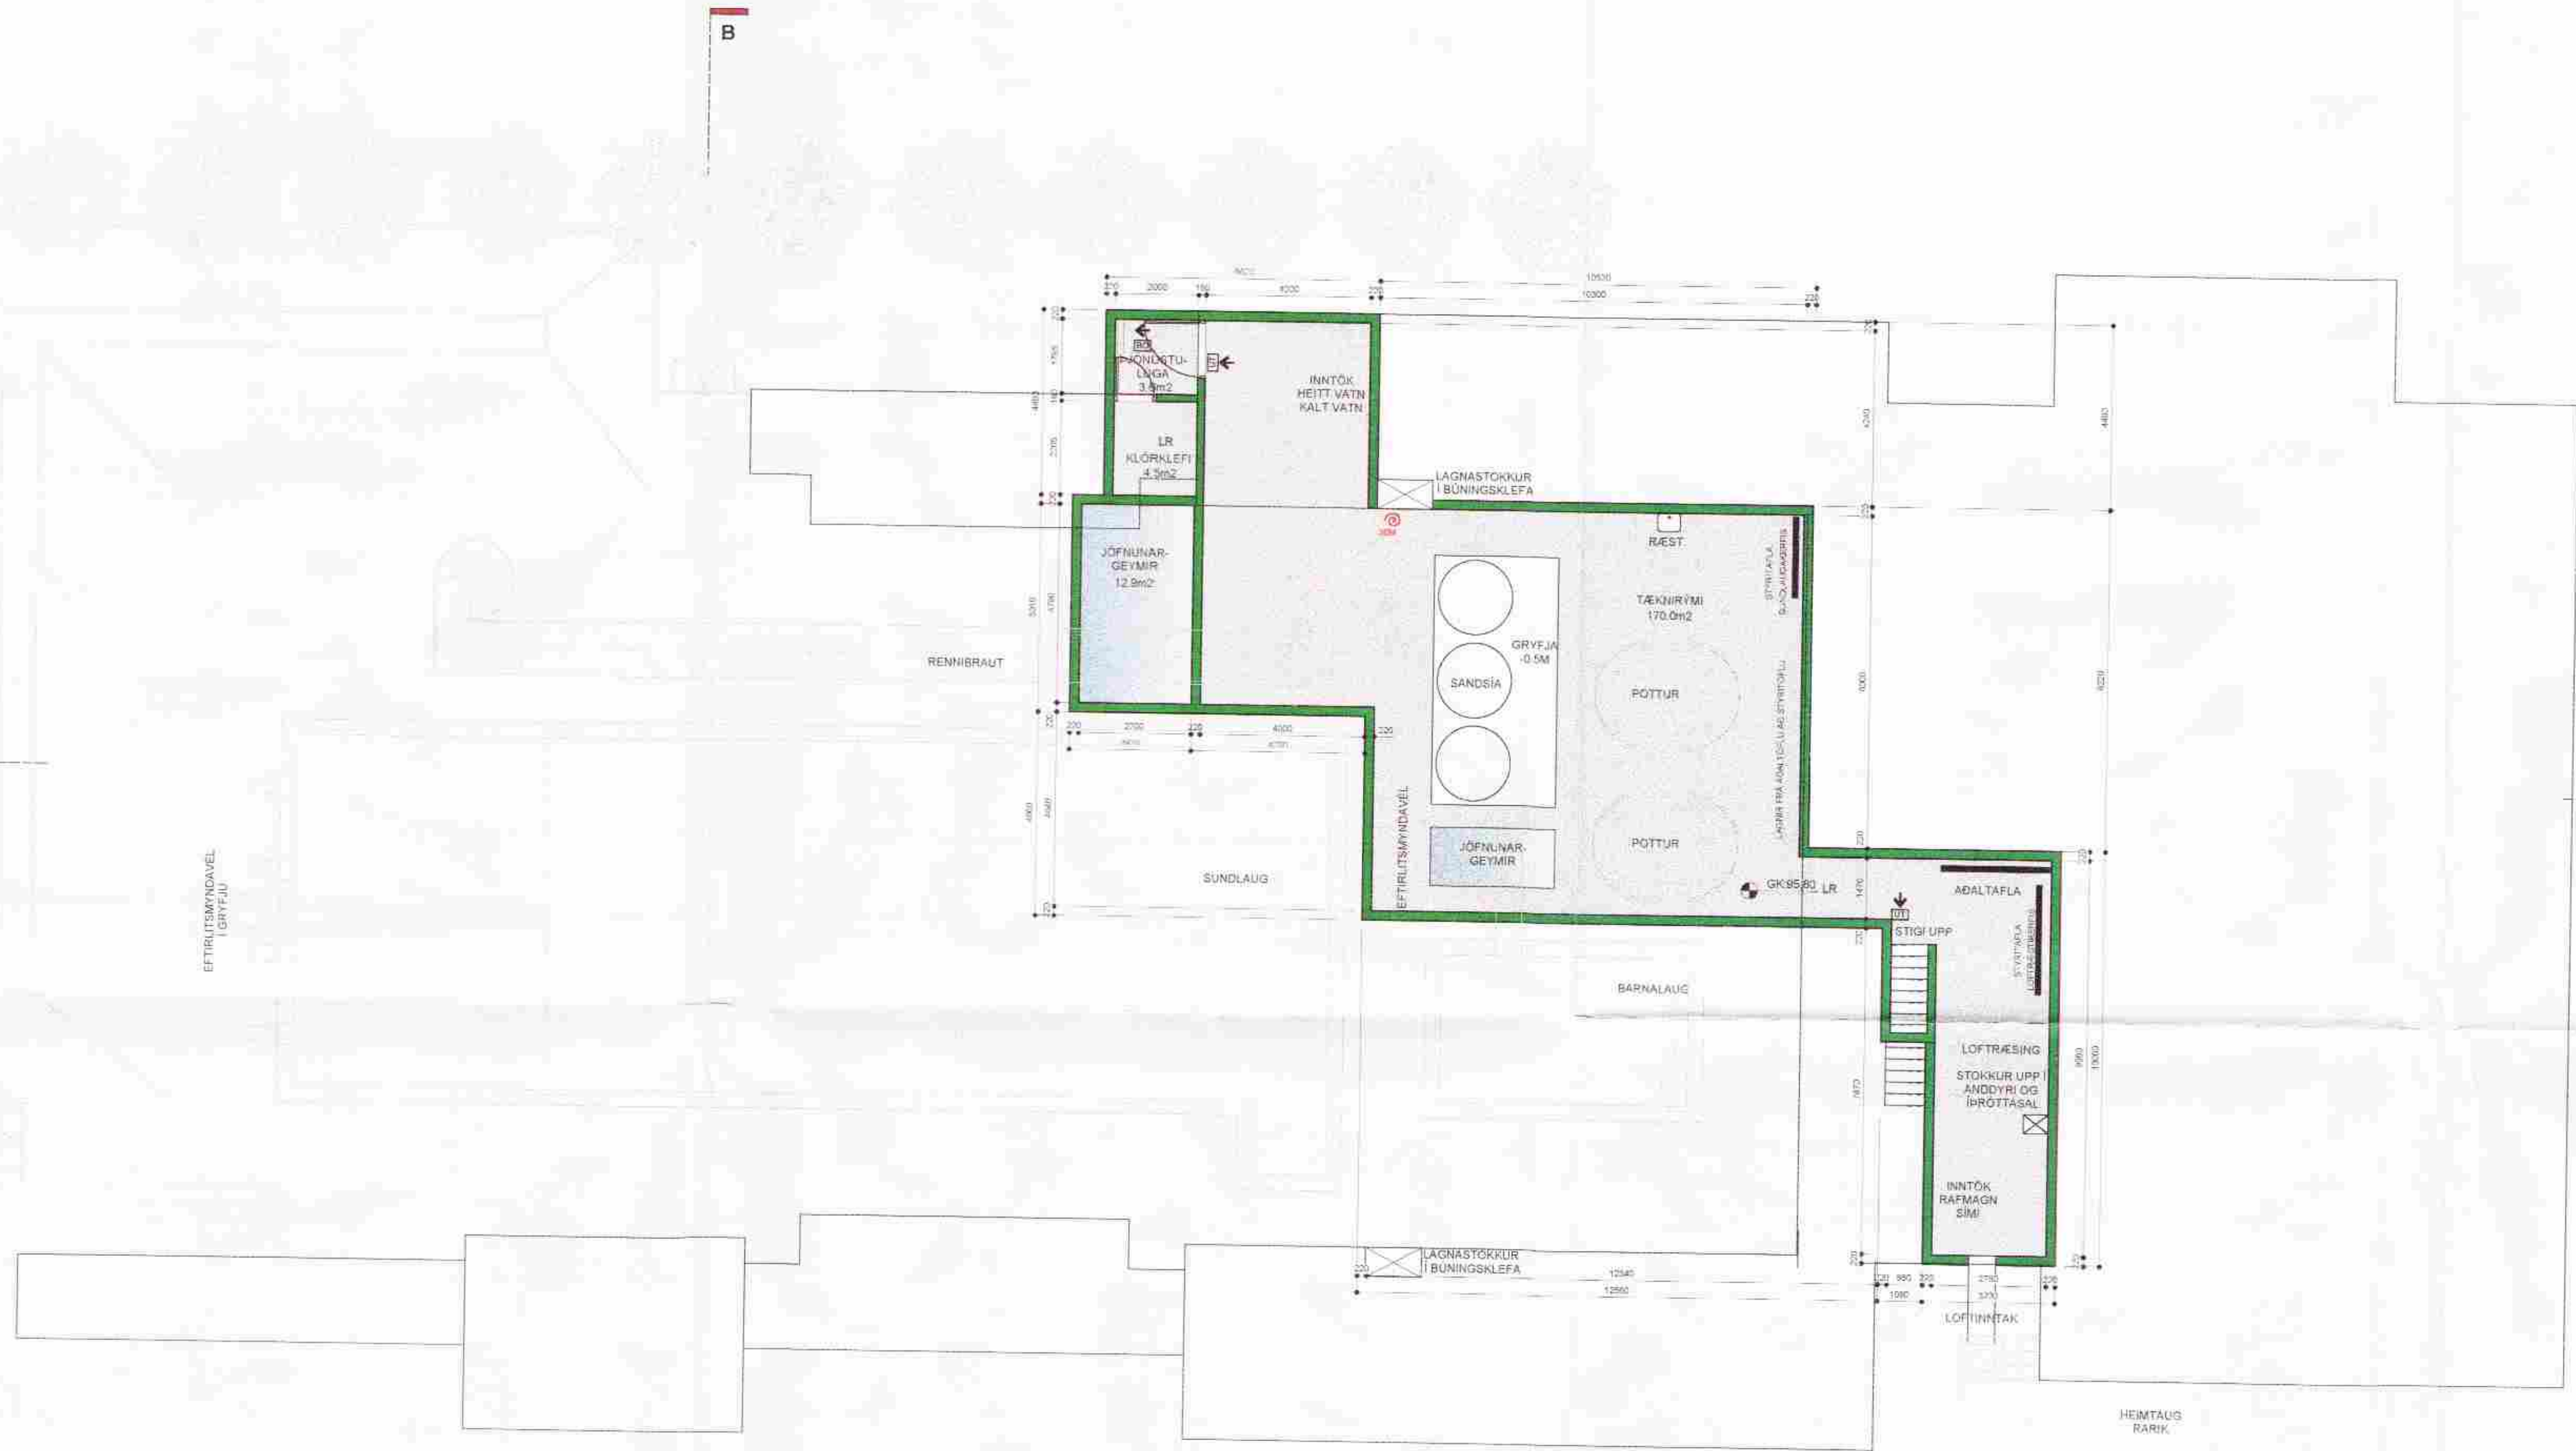

EFNI: GRUNNMYND KJALLARI
 ÁFANGI: ADALTEIKNINGAR
 MÆLIKVARDI: 1 : 100
 DAGSETNING: 01.06.05
 TEIKNINGARNÚMÉR: A3602 - 1100
 BREYTING: 00