
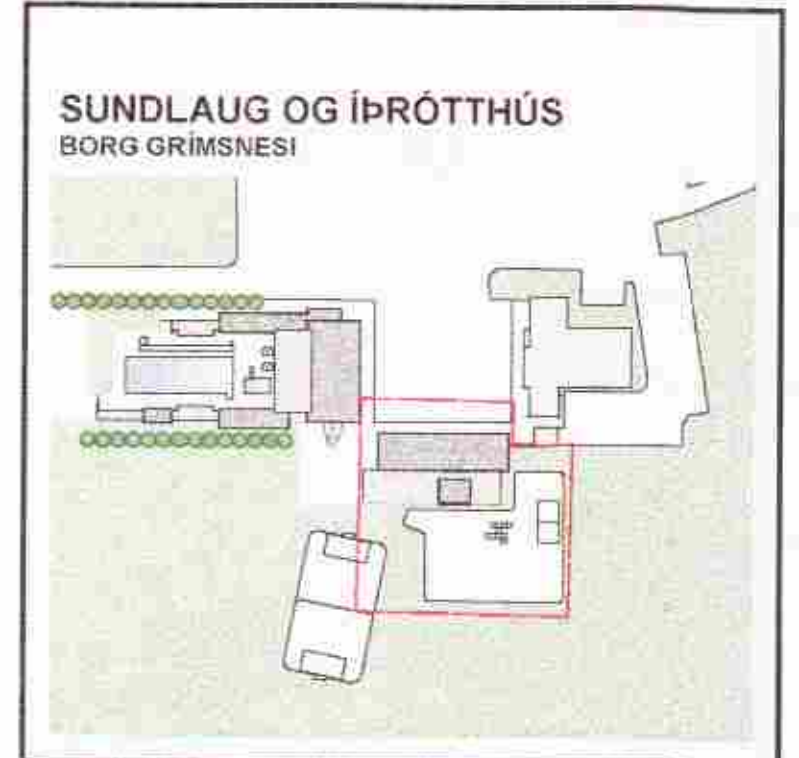


Samb. 07.06.05
 BYGGINGARFILLTRÚ
 Gísli Gráfingarsveinsson



STIMPILREITUR
 Sigrður Magnúsdóttir

SIGRÐUR MAGNÚSDÓTTIR 26230-0000 ARK.FAÍ.MNAL
 HANS-OLAV ANDERSEN 12010-0000 ARK.FAÍ.MNAL

Teiknistofan Tröð ehf
 Laugavegi 28, 101 Reykjavík
 Sími: 562 8255 Fax: 562 8253
 www.tst.is info@tst.is

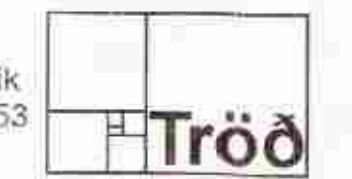

BREYTING: 00: NÝ TEKNING
 DAGS: 01.06.05
 TEIKN: SM

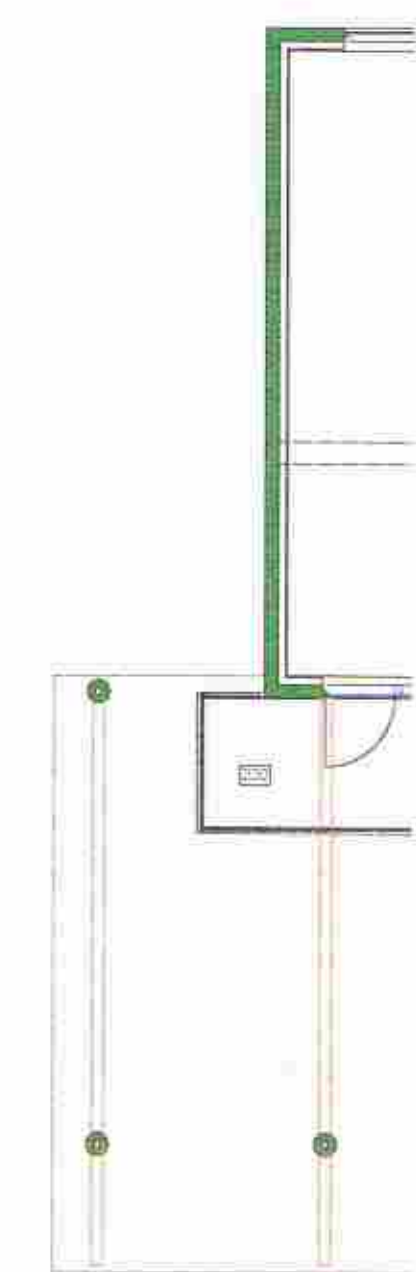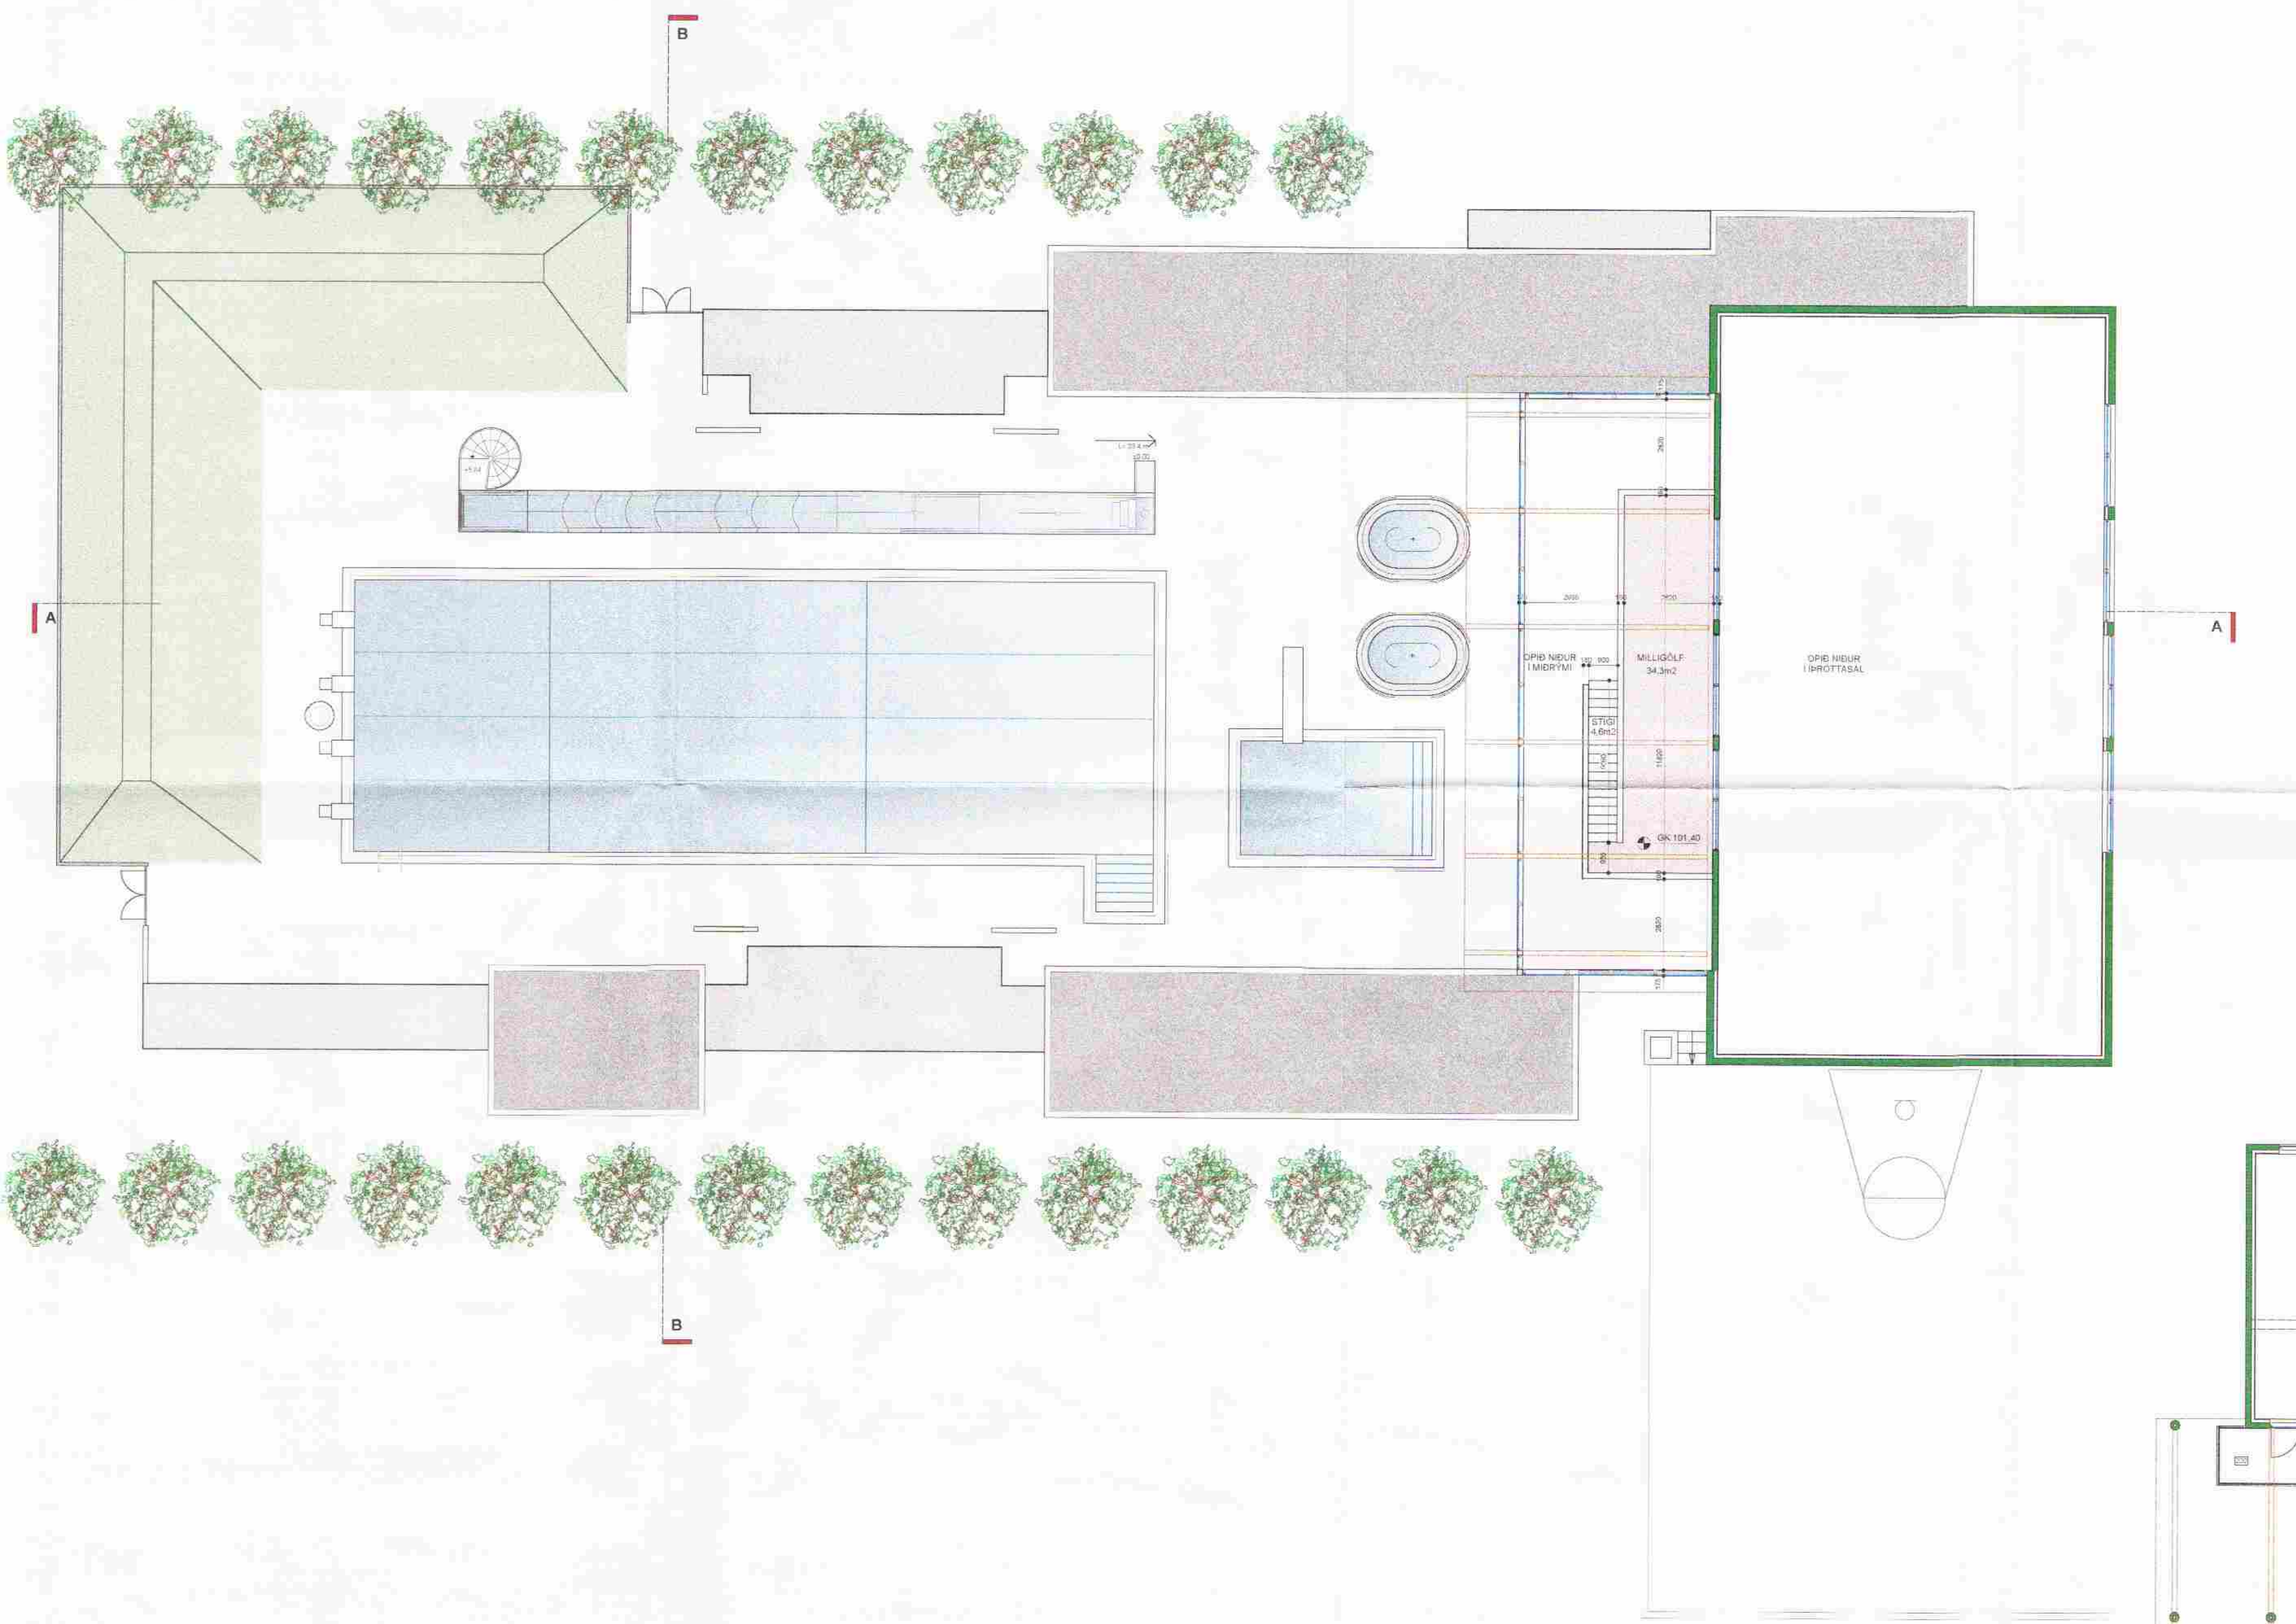

EFNI: GRUNNMYND 2.HÆÐ
 ÁFANGI: ADALTEIKNINGAR
 MÆLIKVARDI: 1 : 100
 DAGSETNING: 01.06.05
 TEIKNINGARNÚMÉR: A3602 - 1120
 BREYTING: 00