


Ady Póss

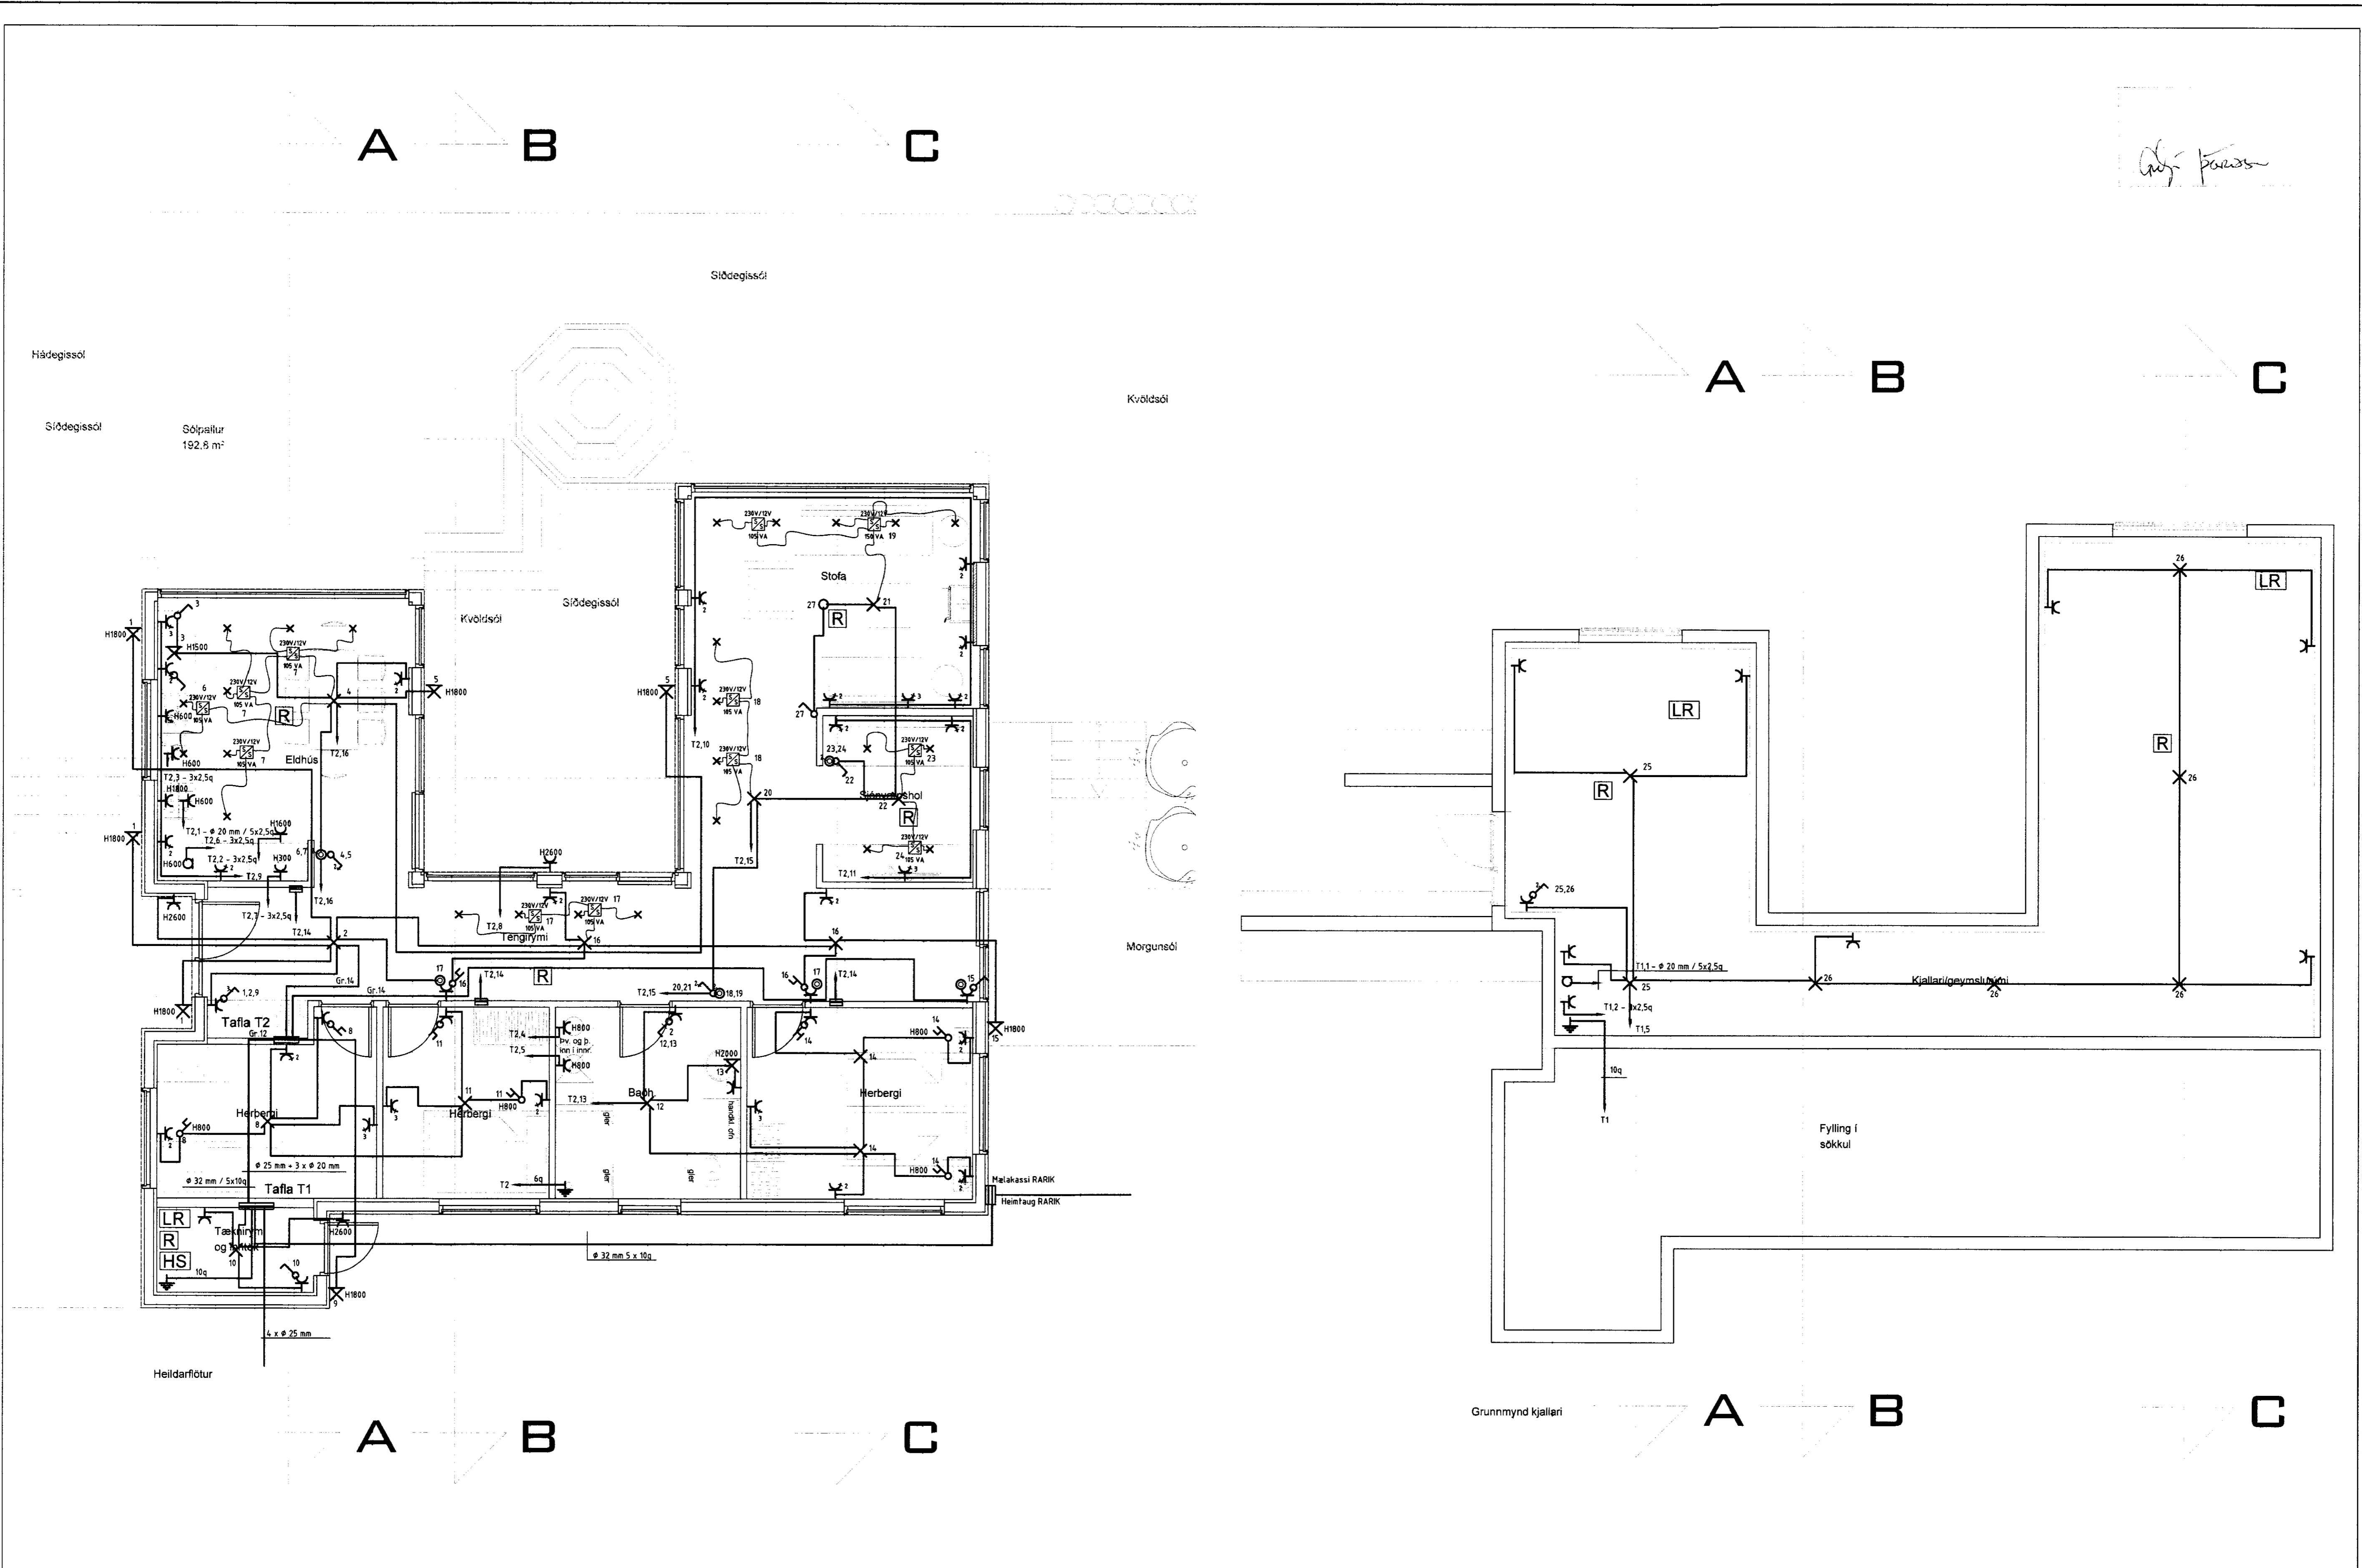

RAFLAGNATEIKNINGAR
 ÞÓR STEFÁNSSON RAFMAGNSIÐNFRÆÐINGUR
 EYRAVEGI 32 SELFÓSSI SÍMAR 482 3480 & 897 8718
 NETFANG: raftekn@selfoss.is FAX 482 3366



SLÓÐ	C:\Verk\SUMARHUS\Brekur 10\Raflögn-1552.dwg		
TEIKNAD	Þór	ÚTGÁFA	TEIKNING STOFNÚB 10 apríl 2010
YFIRFARID	Þór	SÍDAST VISTAD	3.3.2011 08:44:21
KENNITALA	211261-3749	SAMPYKKT	

Þór Stefn
 21.01.2011

ÚTPRENTAD: 3.3.2011 08:47:04
 VERKHEITI: Brekkur 10, Grímsnesi
 VERKHEITL: Lágspennulagnir

KVARDI	1:100
BLAÐ	3 af 4
VERKNUMER	1552-2010-010