
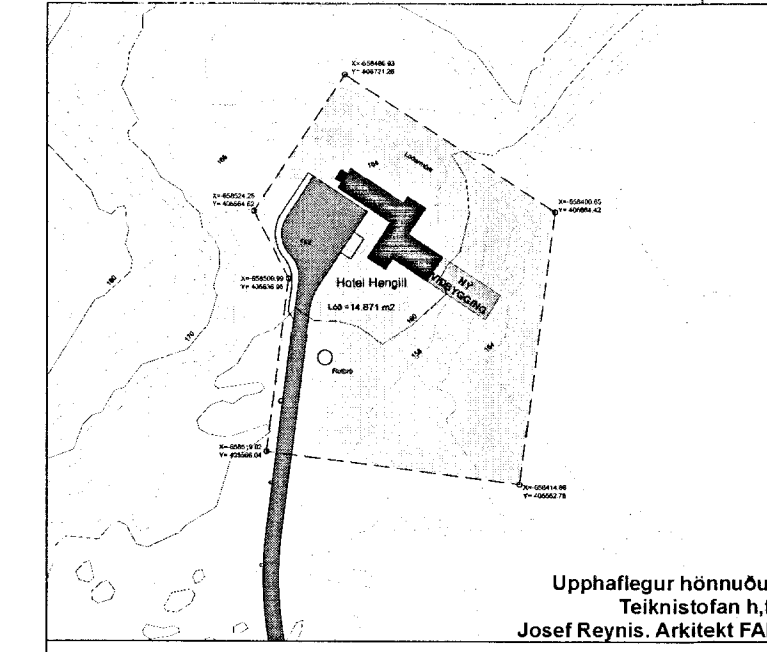


Árni Yngvi

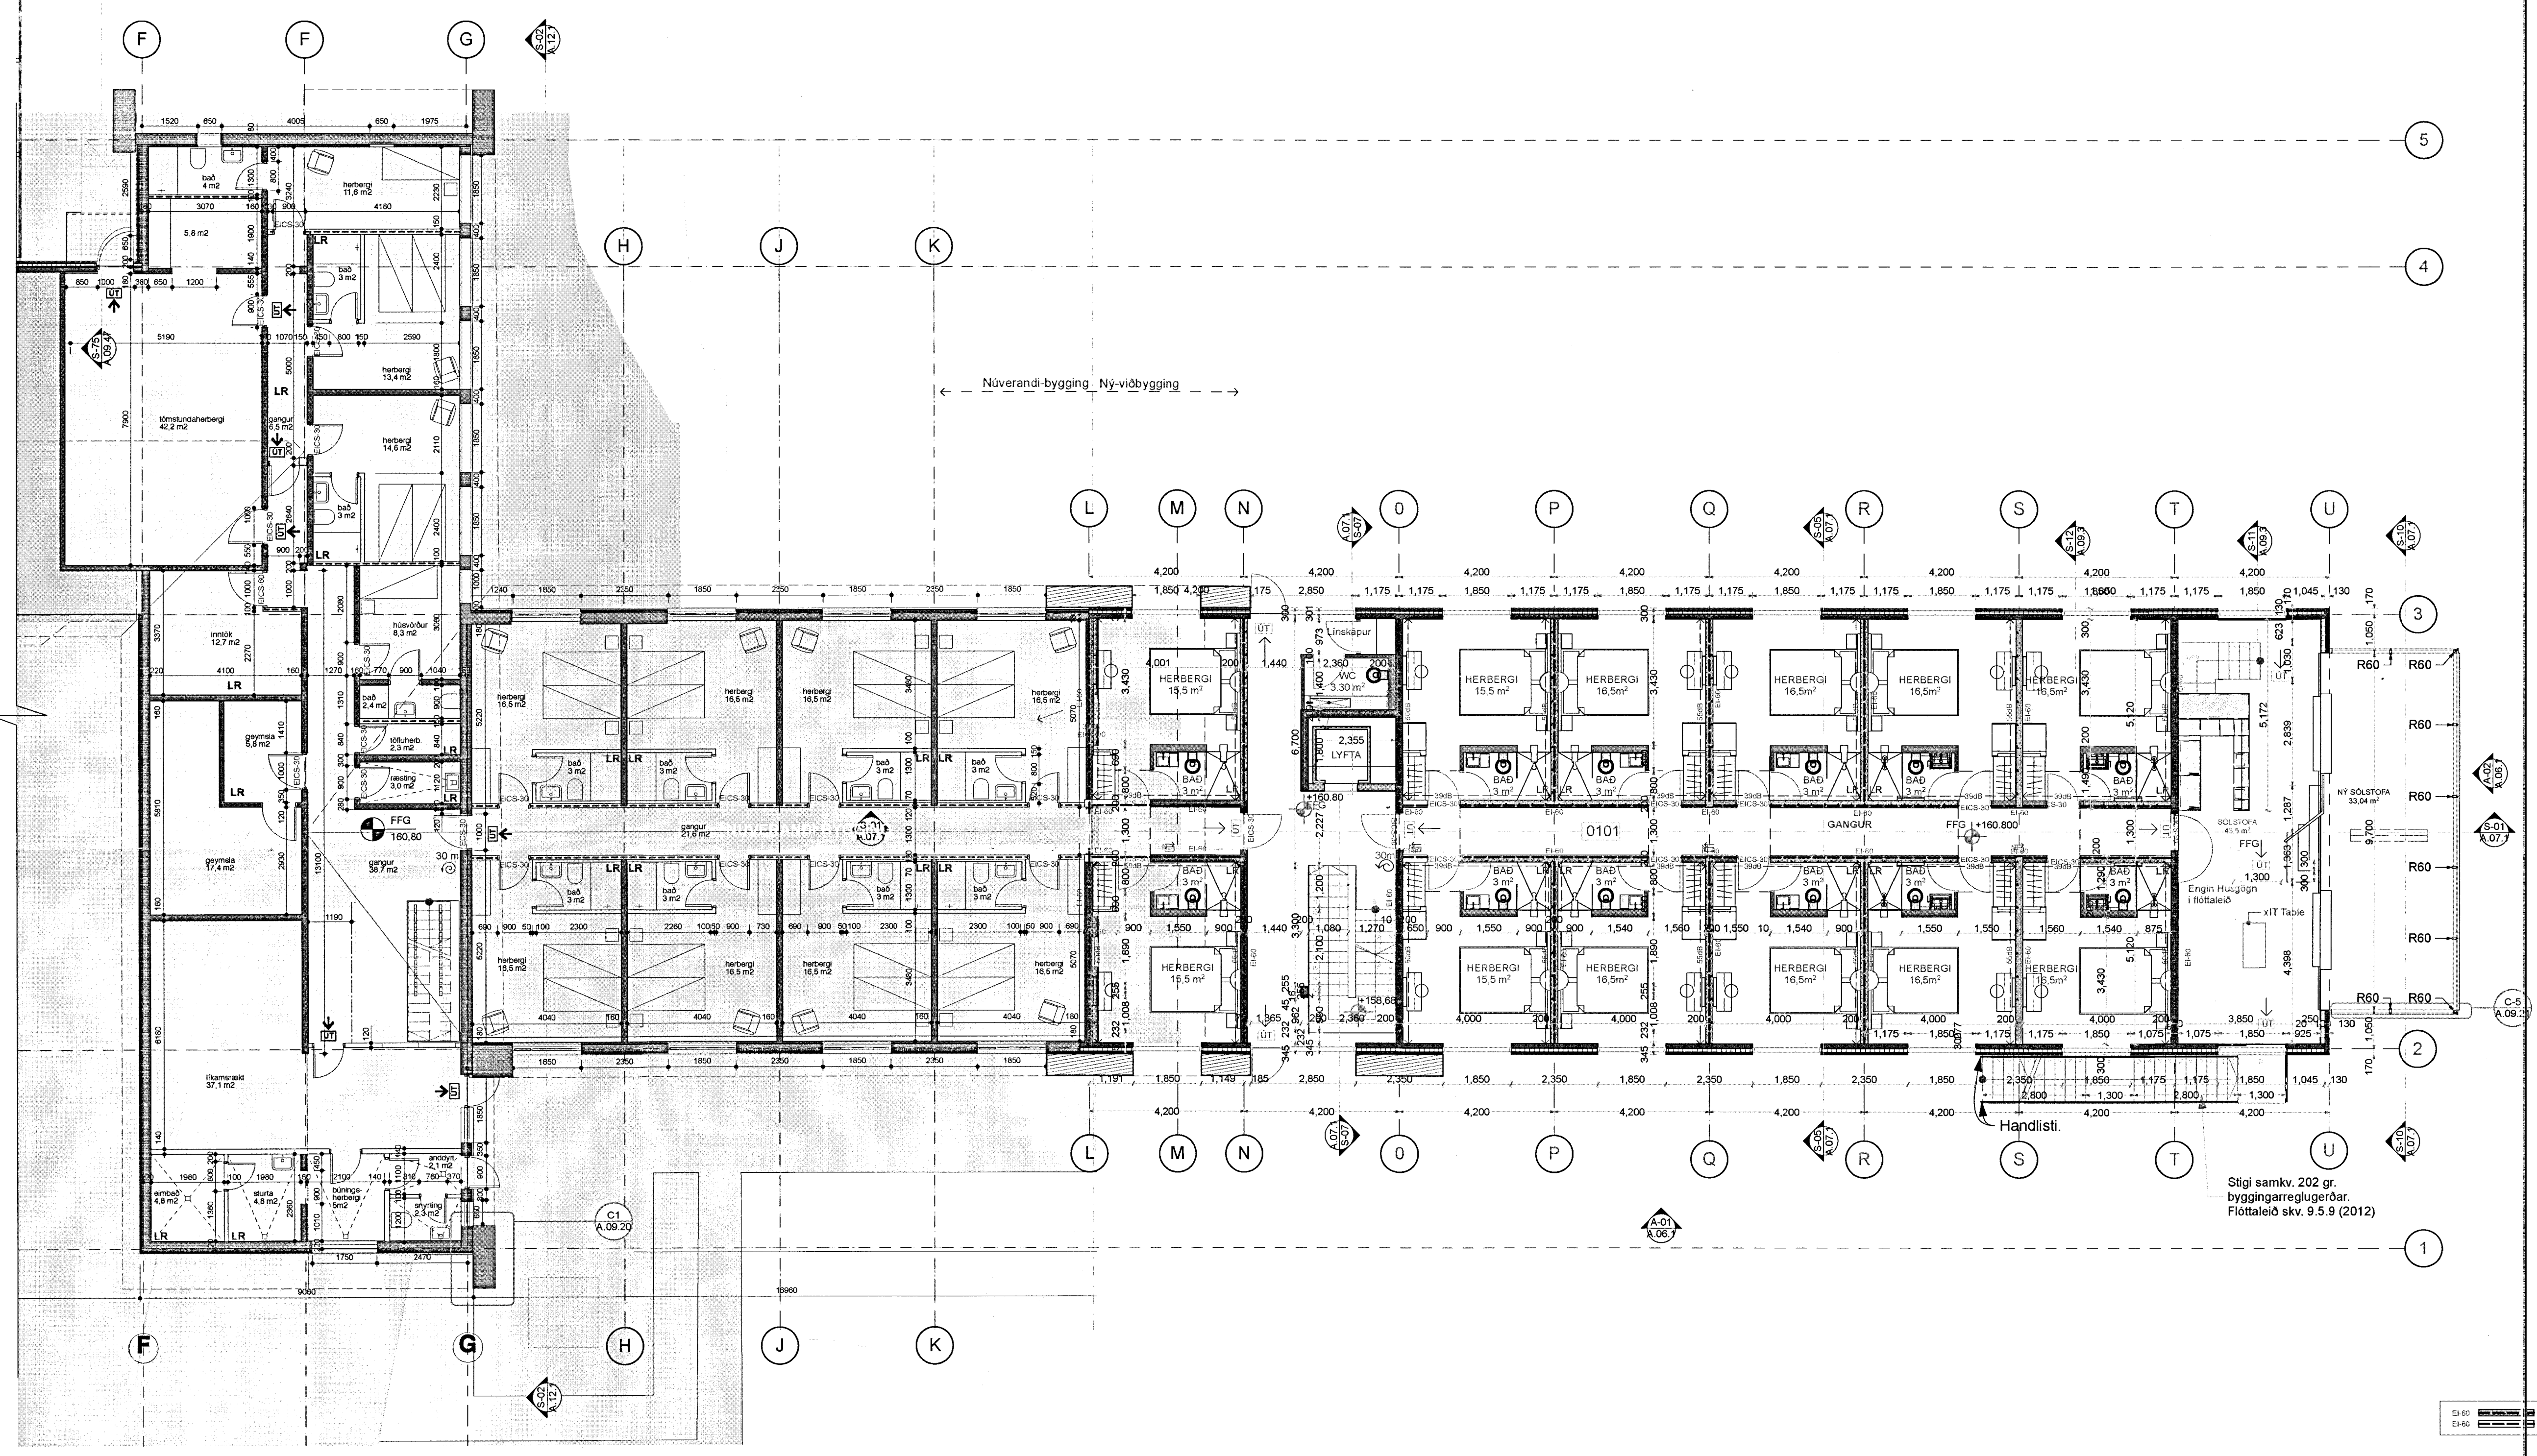

Útgáfa; 3/26/13

Hönnuður:

Verkefni:	
Hotel Hengill	
Eigandi:	Hótel Fasteignir ehf.
Verkefni:	Hotel Hengill
Teiknað:	EG
Yfirfarir:	TTH
MINARC	
tryggvi thorsteinsson aia associate	Mkv. 1:100
erta dökk ingjaldsdóttir aia associate	Dags: 3/26/13
Breyting:	
# 1:	Nýbyggingu lengd um 4.2m til suðaustur.
# 2:	Ný Klæðning, Glerhysi, Vindfang, Húrdin i Fundarherbergi og stiga
# 3:	Flóttastigi úr Sólstofu

1. HÆD

A.05.2

Undirskrift: *Oskar Þór Óskarsson*
Óskar Þór Óskarsson, kt 190964-3889