
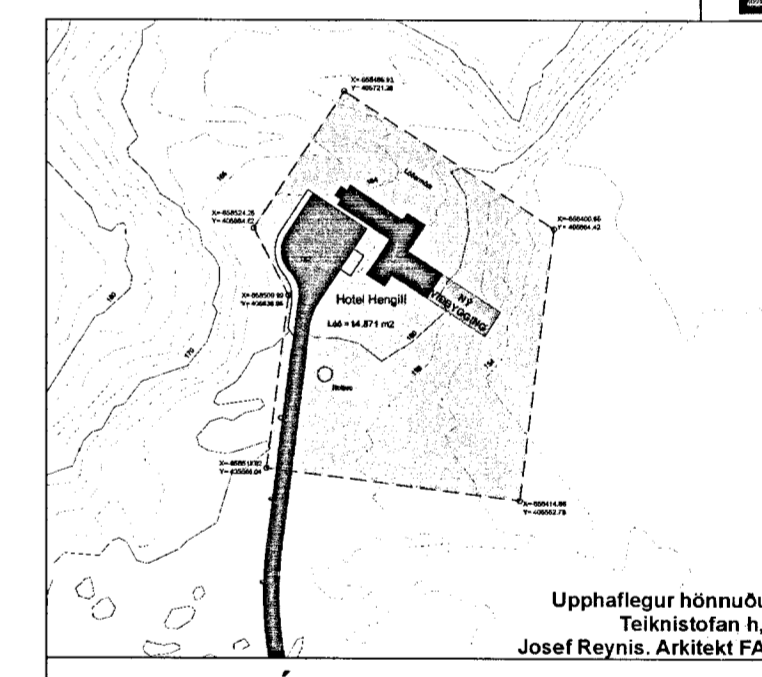


*Óskar Þór Óskarsson*

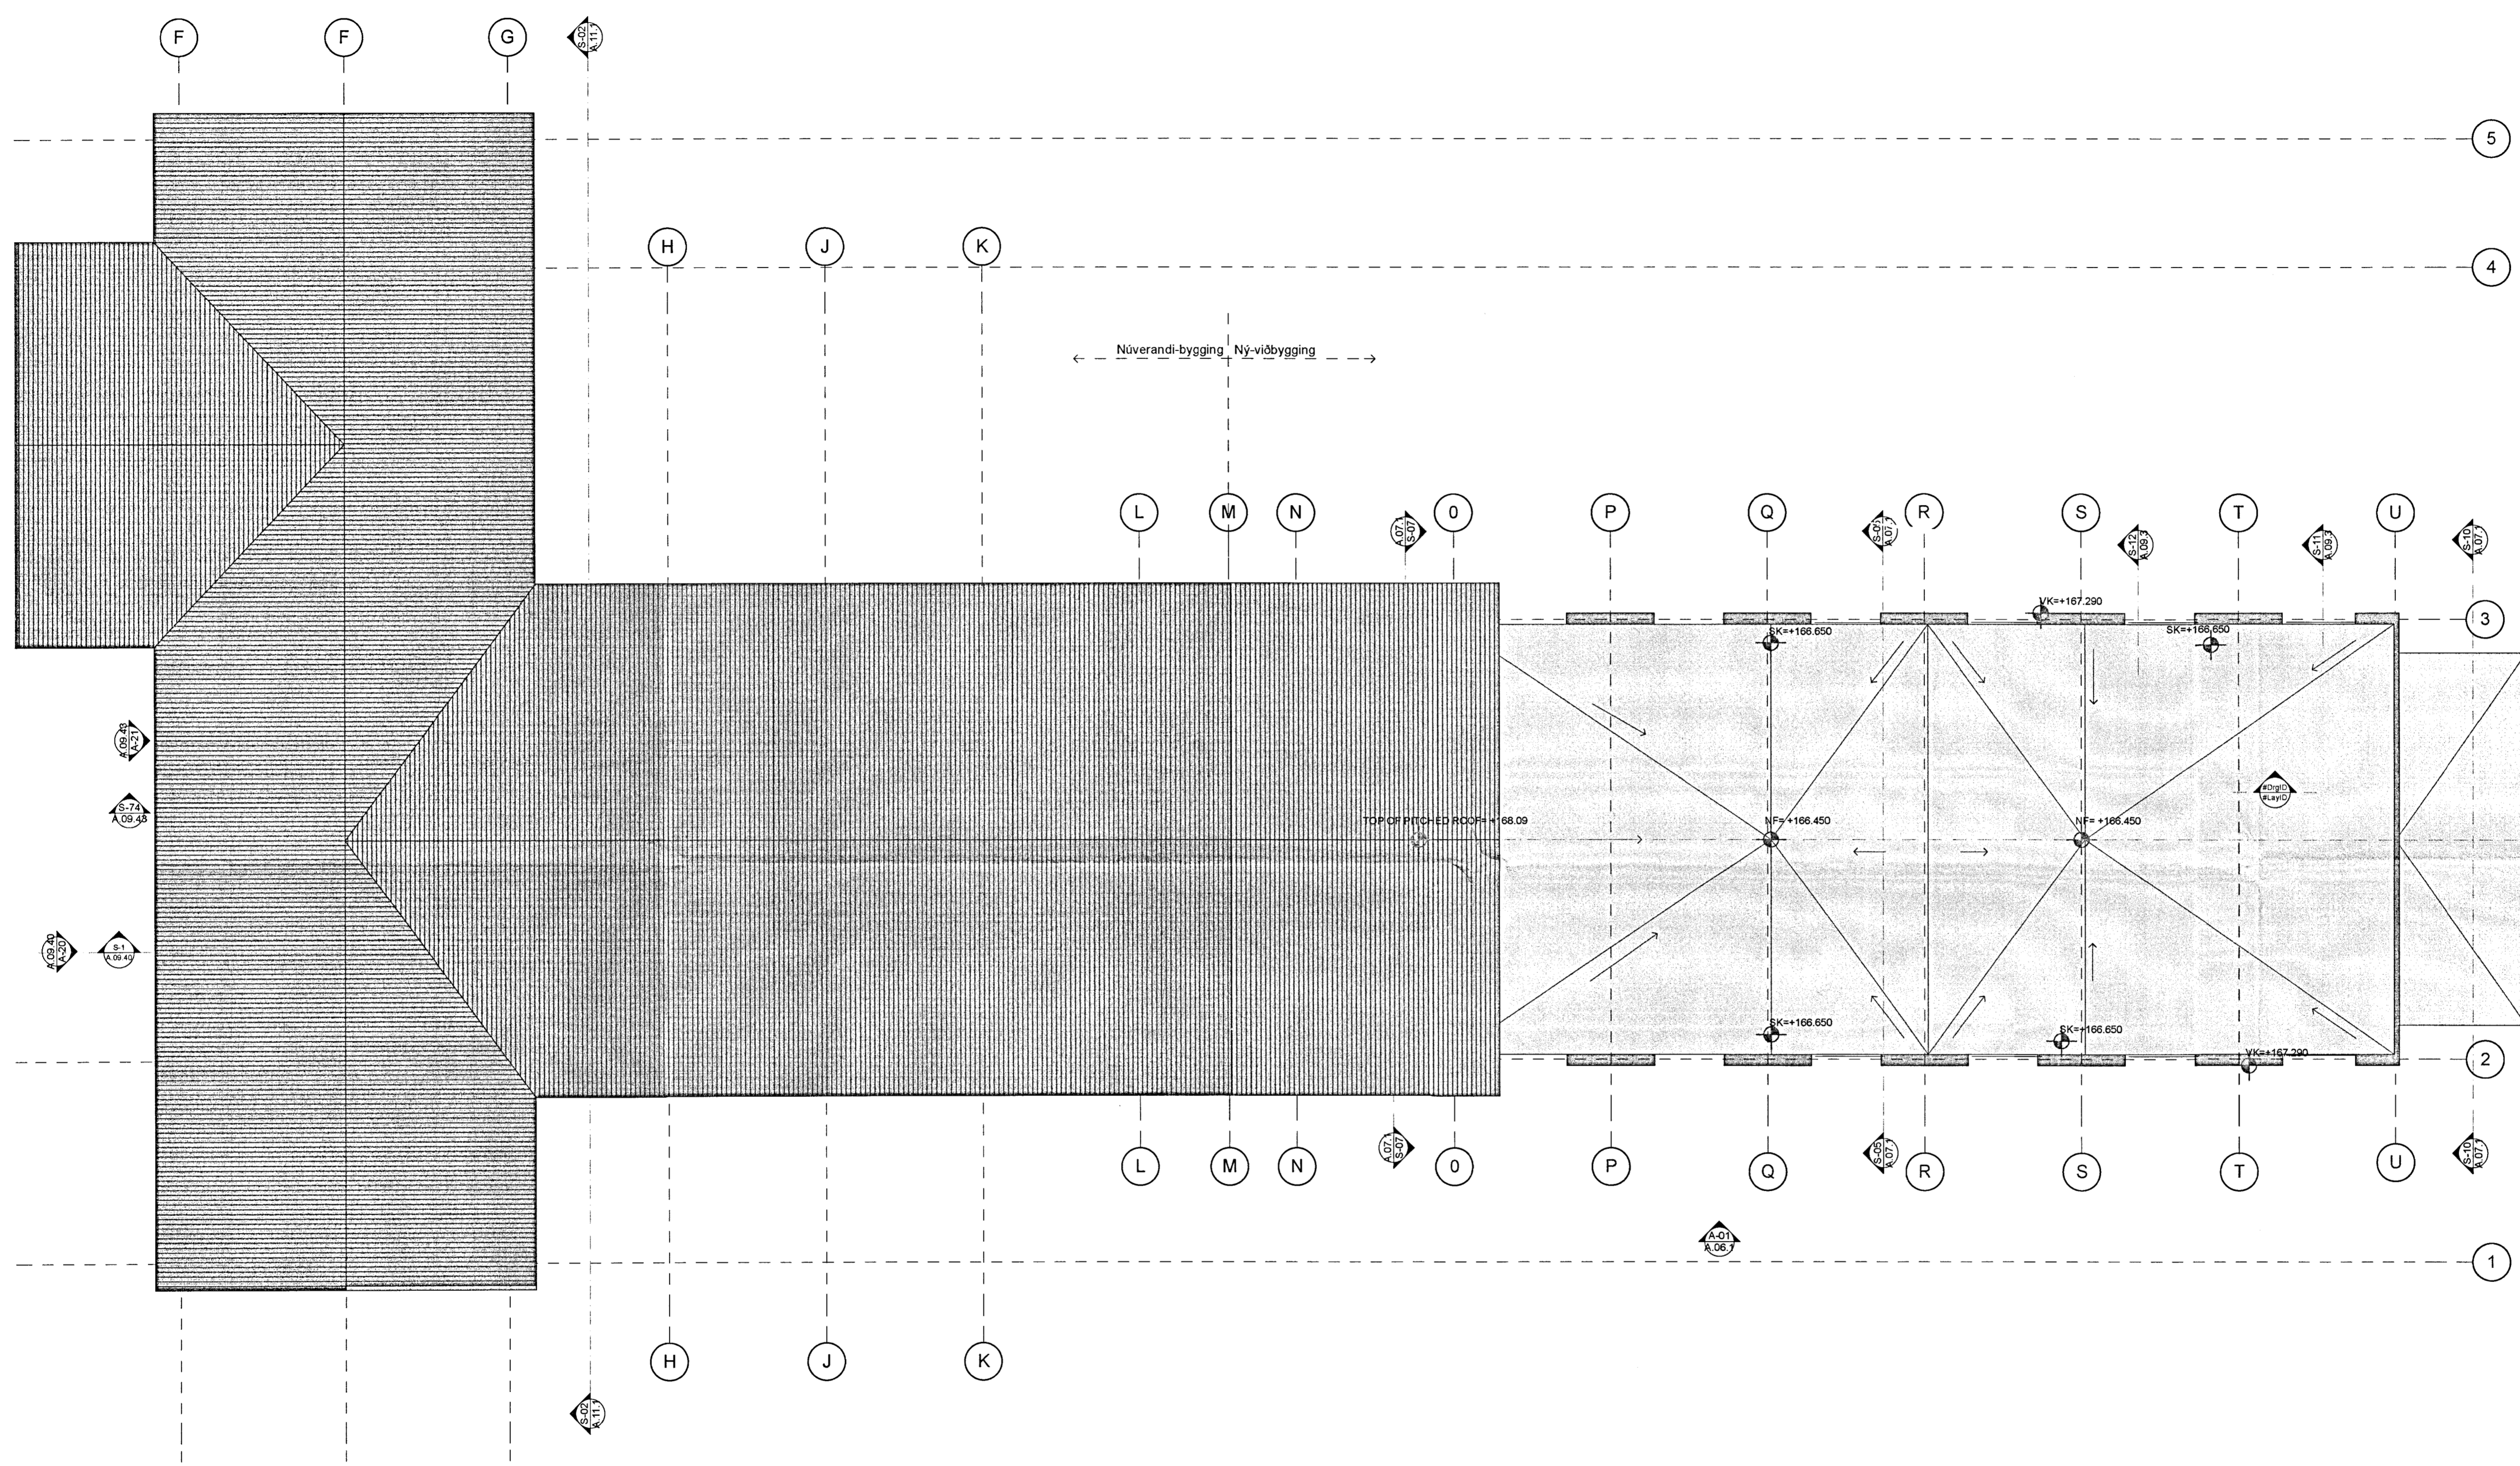

Útgáfa; 1/11/13

Hönnuður:

## Hotel Hengill

Eigandi:	Hótel Fasteignir ehf.
Verkefni:	Hotel Hengill
Teiknað:	EG
Yfirfarid:	TTH
MINARC	Mkv. 1:100
tryggvi thorsteinsson ala associate	Dags: 1/11/13
erla dökk ingjaldsdóttir ala associate	Breyting:
	# 1: Nybyggingu lengd um 4.2m til suðaustur.
	# 2: Ny Klæðning, Glerhysi, Vindfang, Hurdin í Fundarherbergi og stíga

THAK

A.05.4

Underskrift: *Óskar Þór Óskarsson*  
Óskar Þór Óskarsson, kt 190964-3889