



Sigurbergur Hannsson
 7758-0832 s/71351
 Orchofús 5 R 129

SUMARHÚS
 MÁL 1:50 63 26
 BÁTAR 1/4 HAFNARE. 1.0 ha
 15-12-'81, 23. HJÓUNSSON Hall Helgkötur
 (Rannveig Albst.)


Sump 10/11'83
 Hilmar Gunnarsson

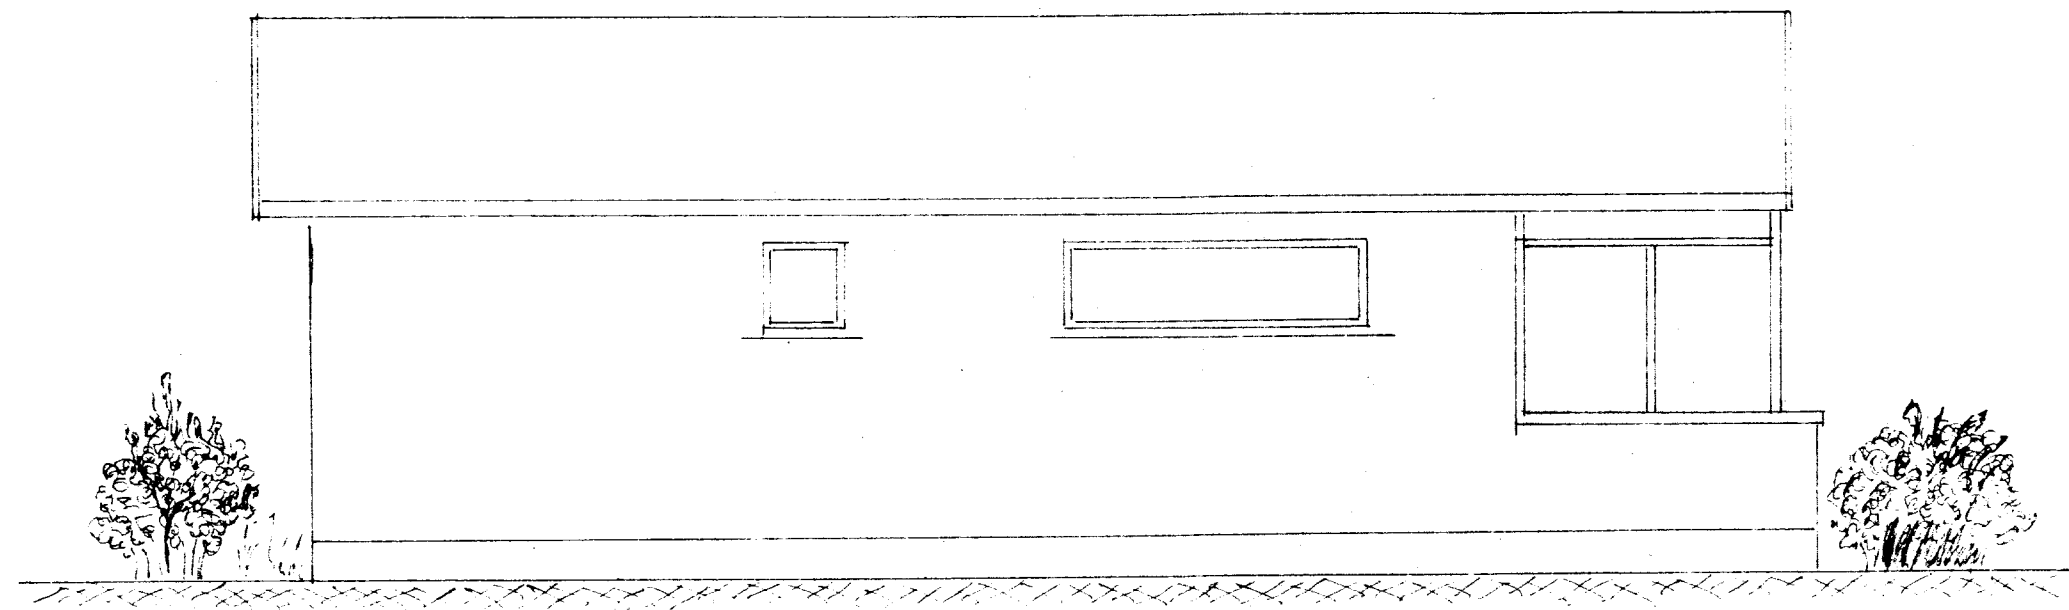


VESTUR

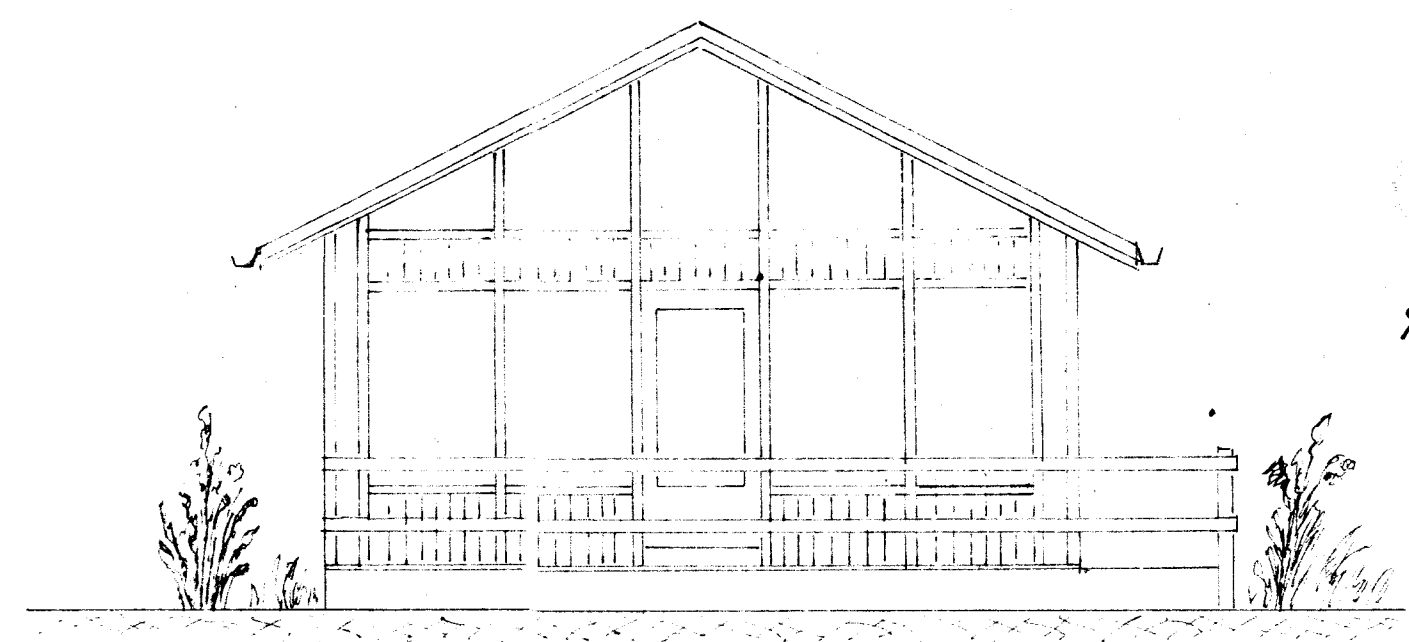



SUDUR

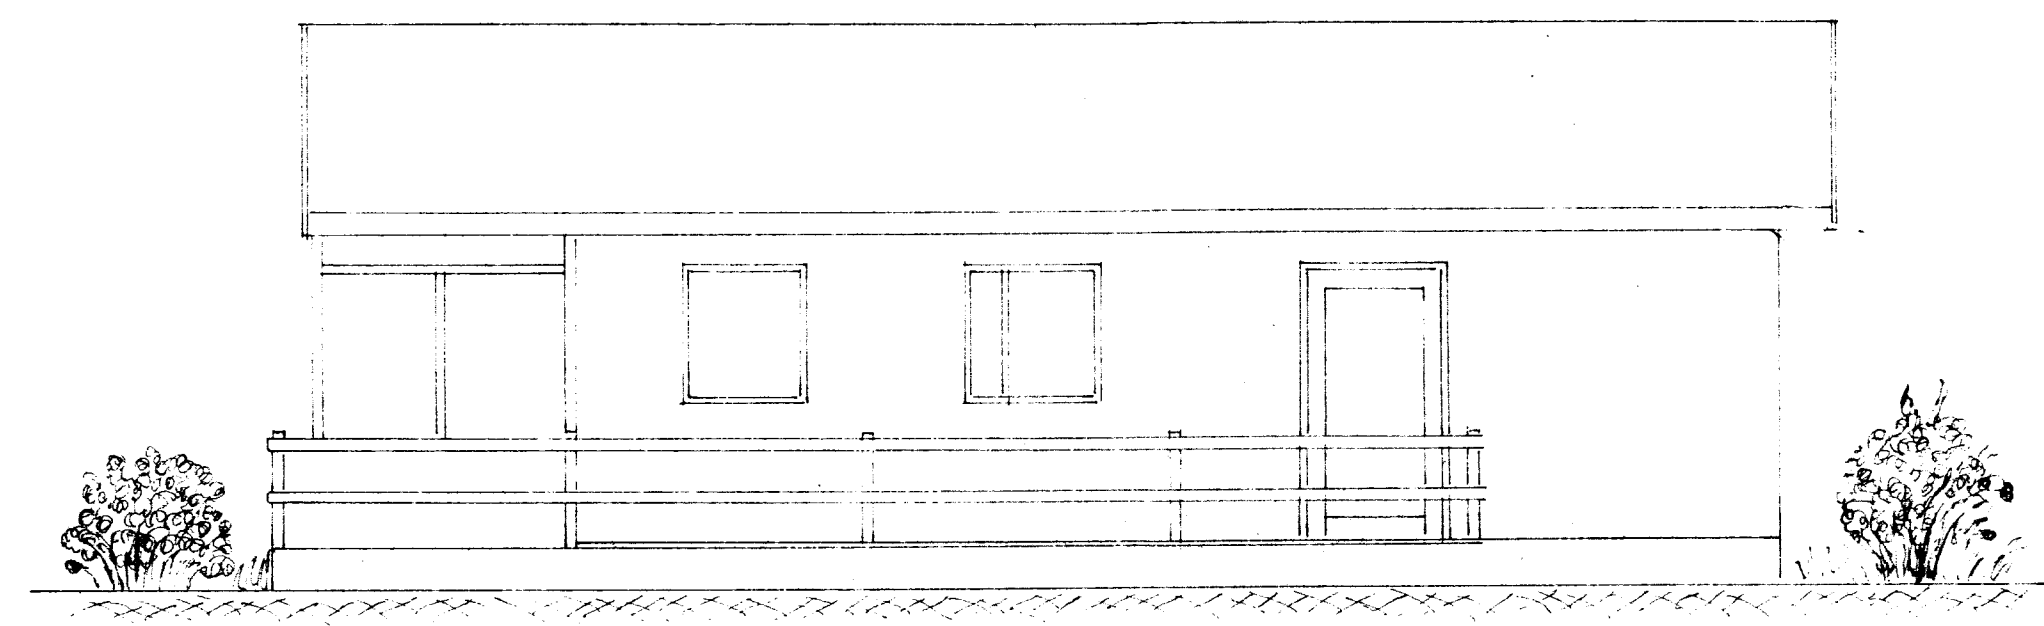

AUSTUR

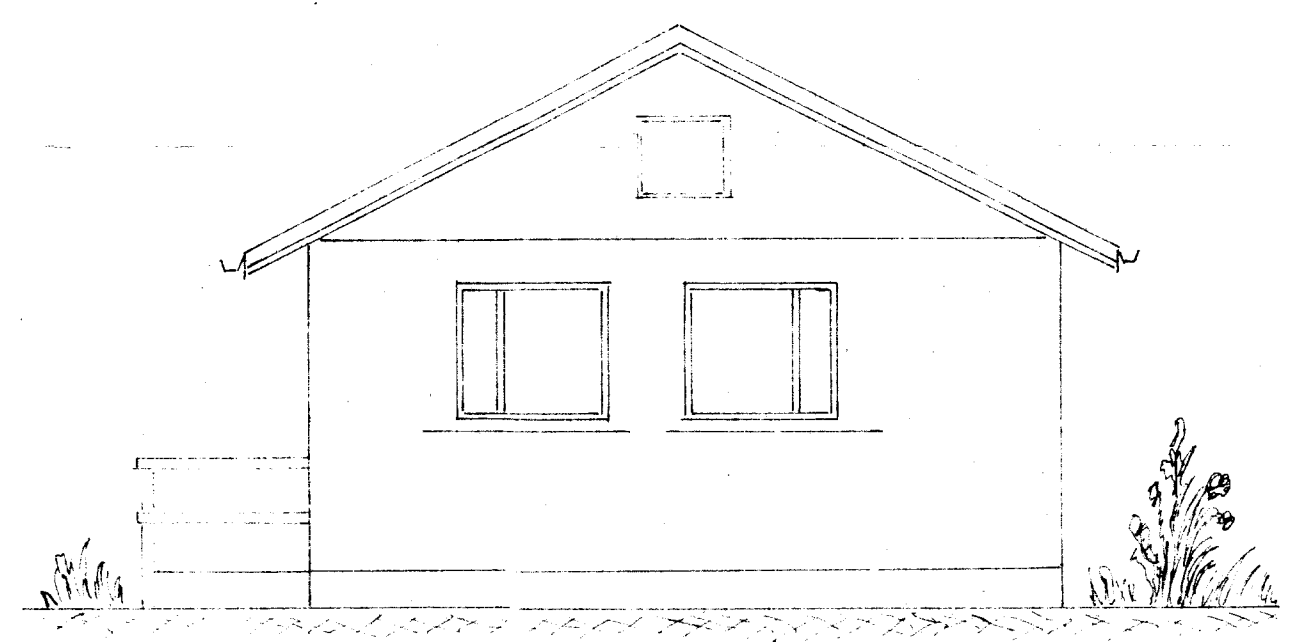

NORÐUR

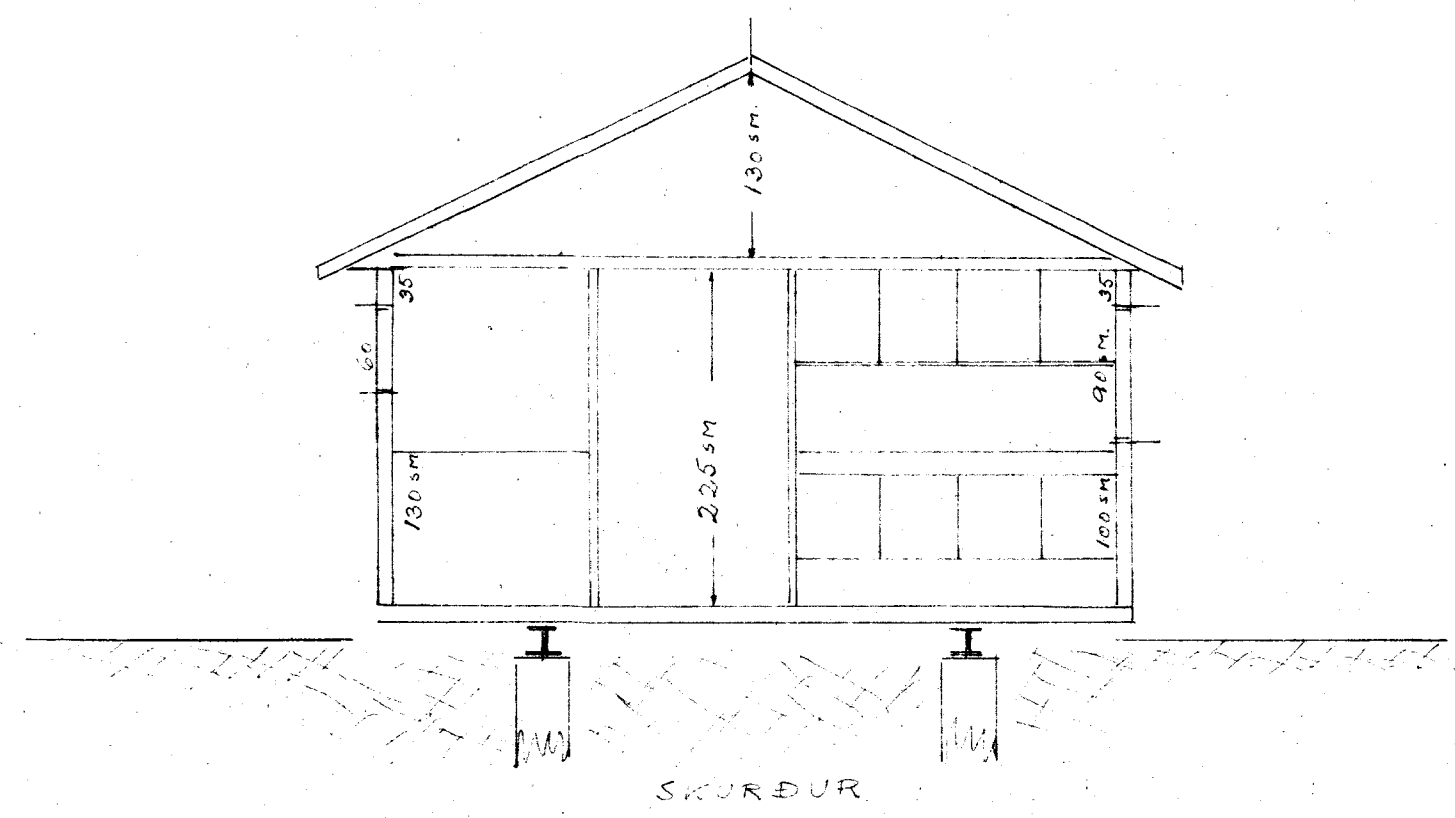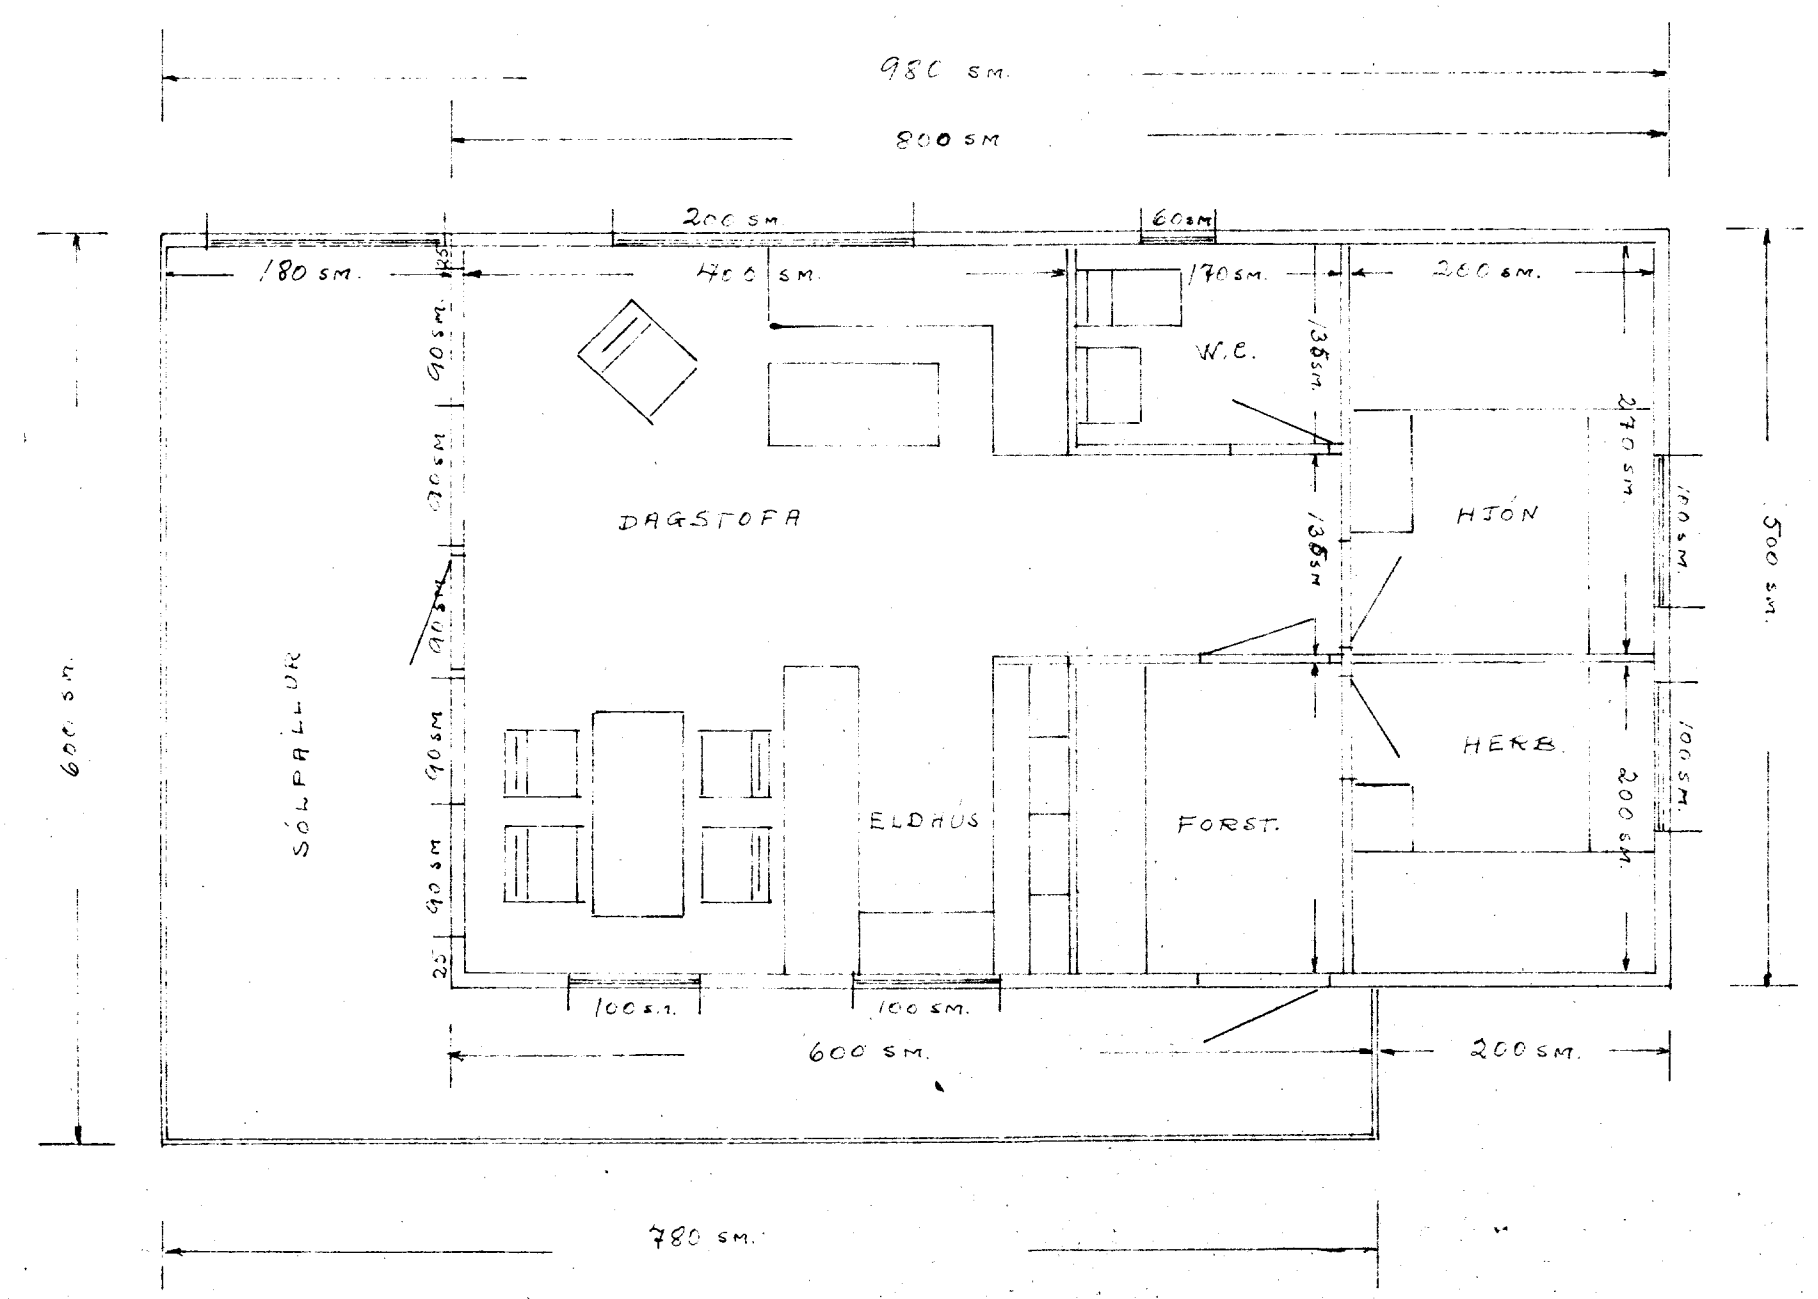

SKURÐUR