


SUMARHÚS

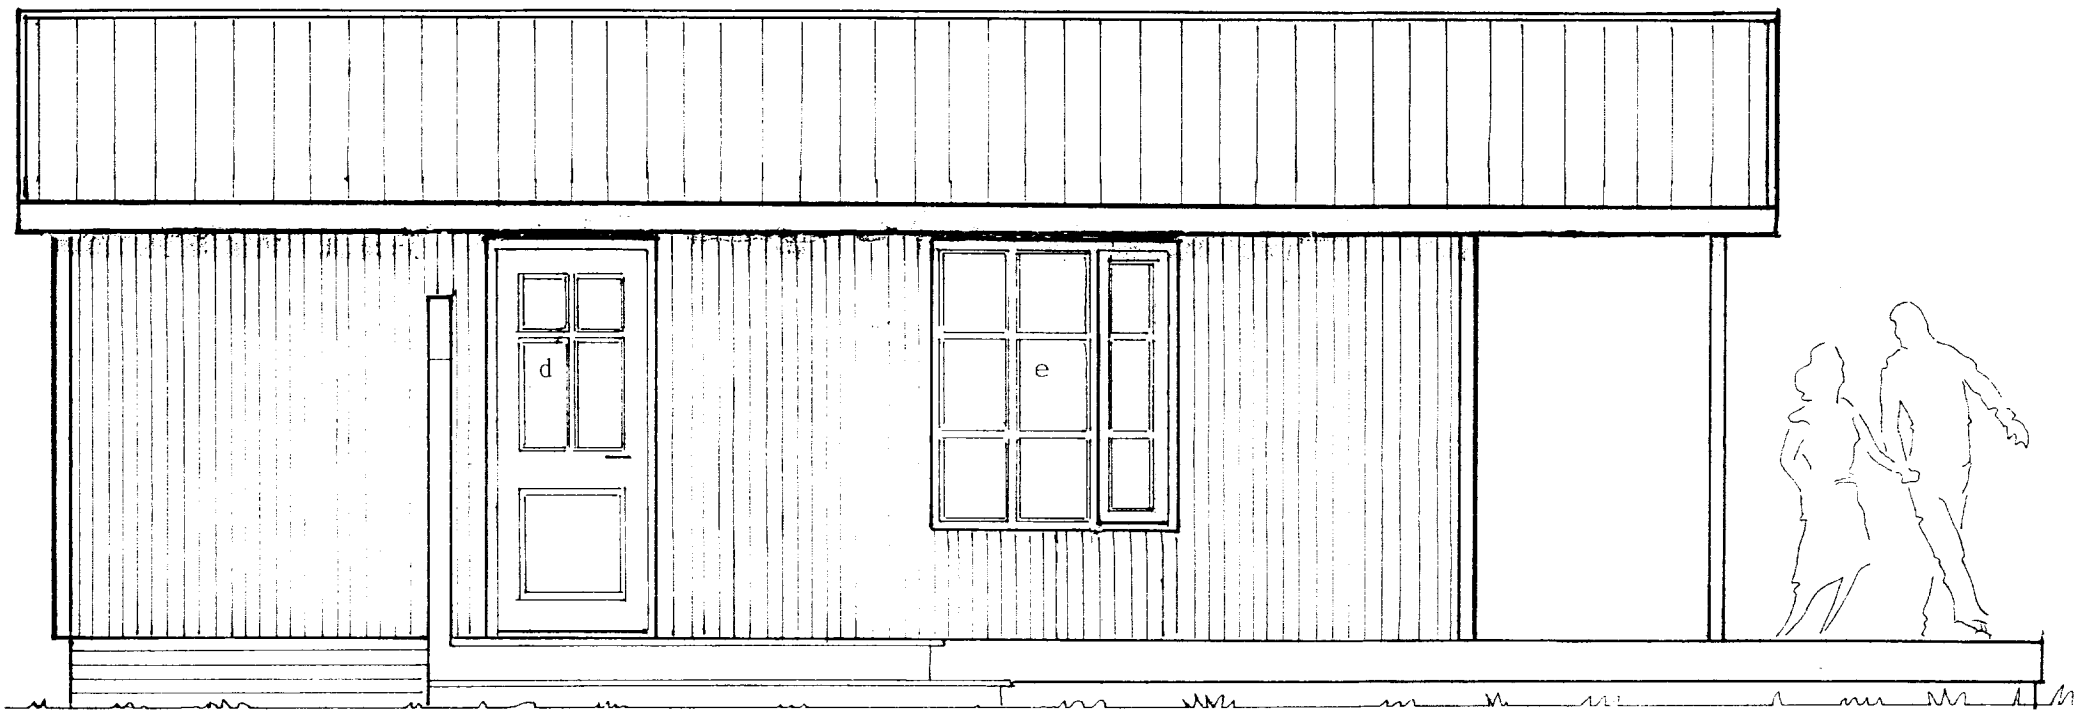

230

90

148

130

156

160

140

Útlit vestur

Ó.K.Andersen

HANND ÓKA VSK NR 6	TEIKNAB ÓKA DLADR 3	TEG 1K3 MAL	HLV 1:40 MAL	DAGS 6:92