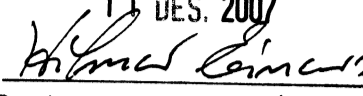
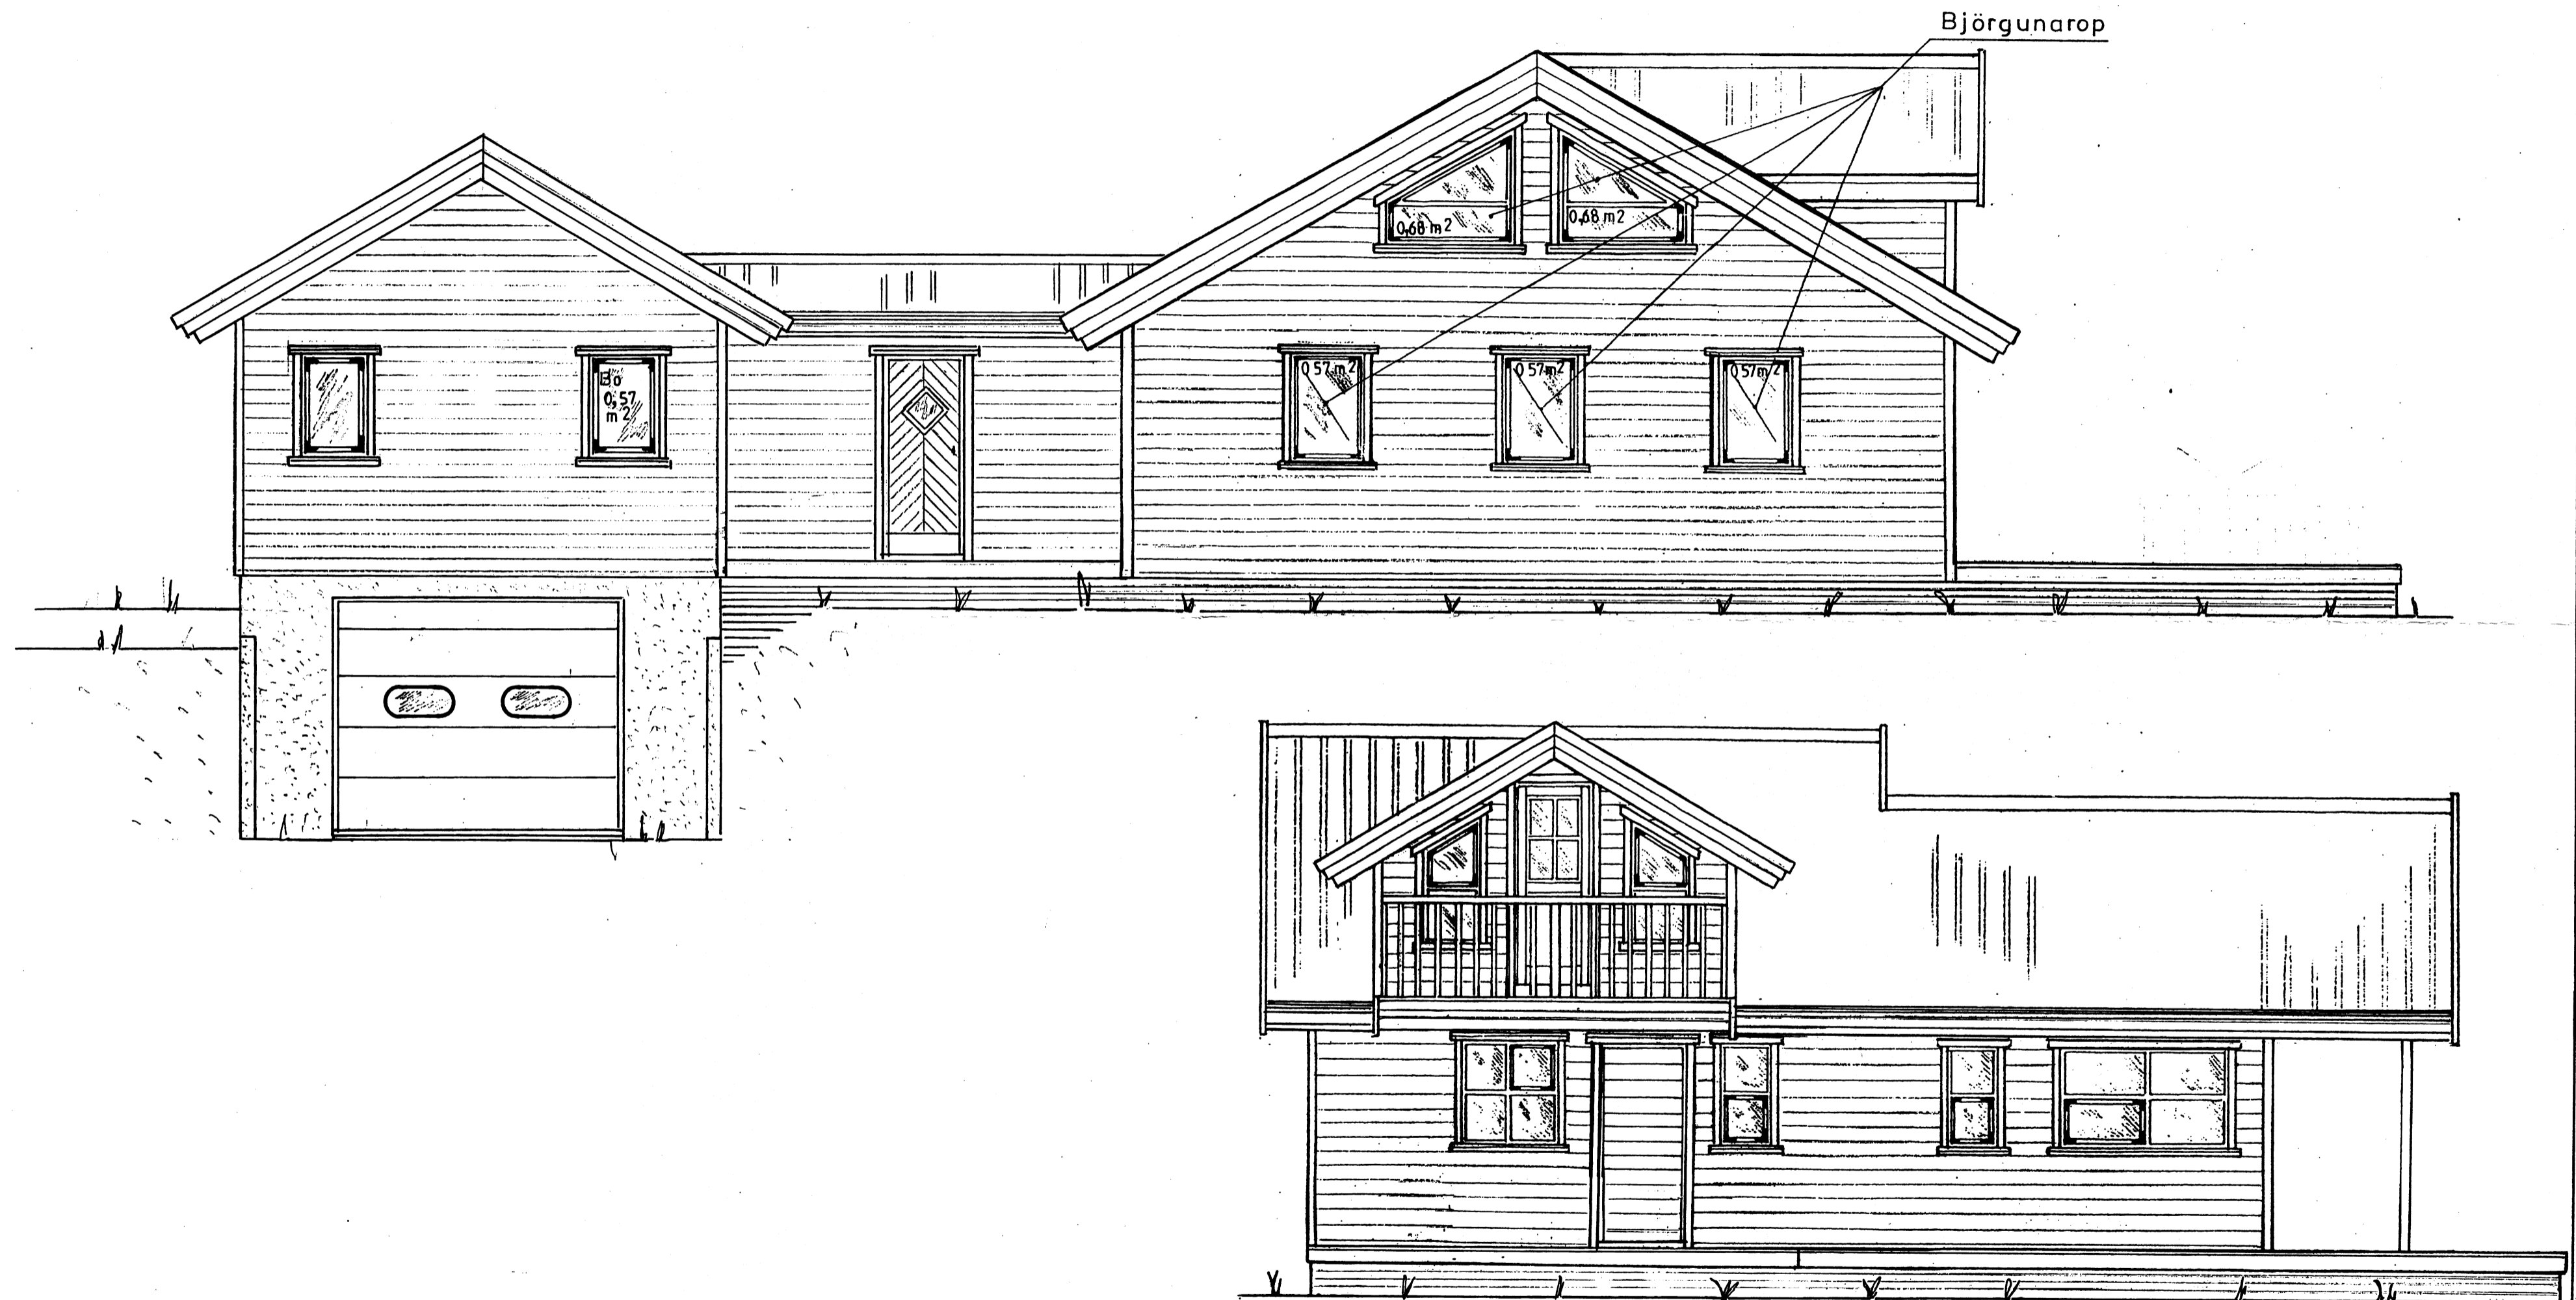


Samþykkt

11. DES. 2007


 Byggingarfulltrúi uppsveita Árnessýslu


Breyting: Frá maí '01
 Viðbætt; 10 m² milligangur og 35 m² útbygging
 með steyptumkjallara *nov 07 km*

Mkv.: 1:50

Dags. okt 07


Nr. 226-02

Sumarhús í landi 'HESTS' Grímsness og Grafnings-
 hreppi, Árnessýslu. Lód nr. 86 8346 m²
 Eigandi: Jenetta Bárðardóttir Kt. 120549-4139

Útlit

TEIKNIVANGUR

270733-2559

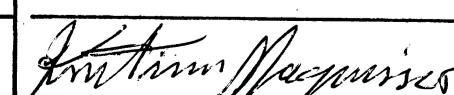 201032-4829