


GRUNNMYND M 1:50

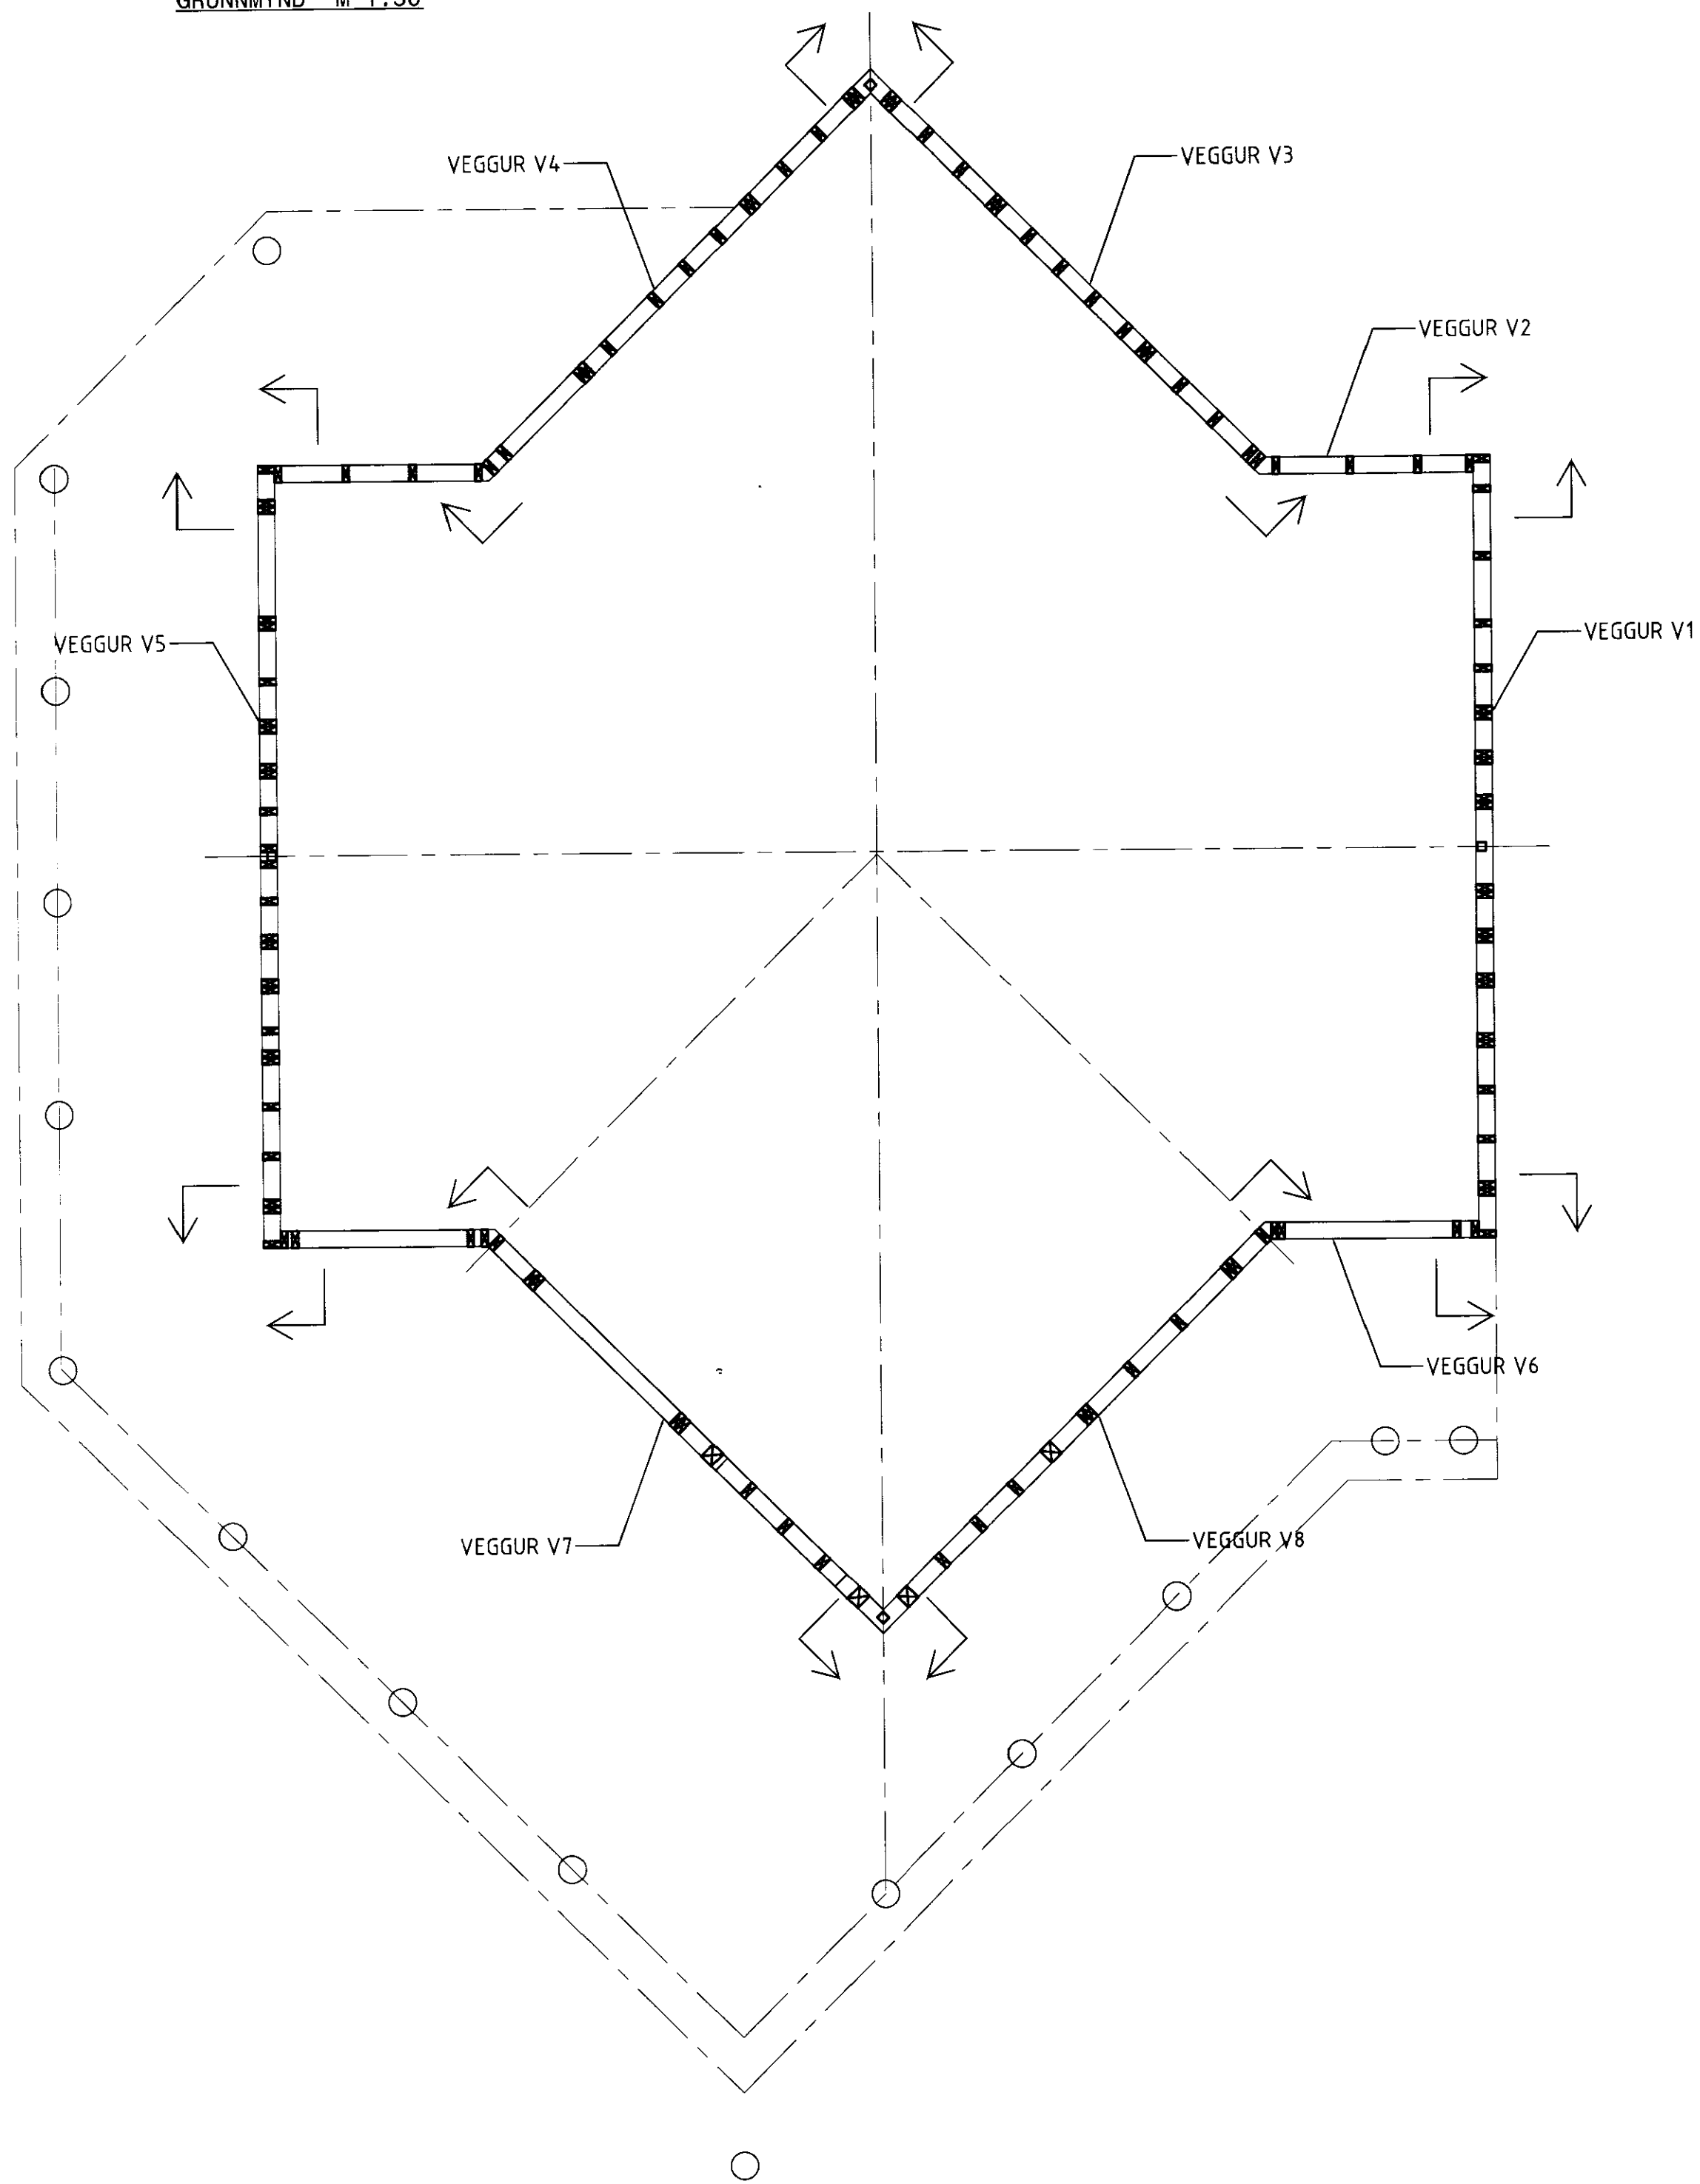

ÁRITUN BYGGINGARFULLTRÚA

MÓTTEKID
 02.06.2008
 Byggingafrúna uppsv. Árnassýslu og Flóahyr.

ÁRITUN ÁDALHÖNNUDAR: KT

NR	DAGS	BREYTING	SAMB.



GRÍMSNES LAND NR. 116
 SUMARHÚS AD HESTI

GRUNNMYND
 STAÐSETNING VEGGJASTOÐA

MKV 1:50	TEKNI/HÖNN ALH/ALH	DAGS ÚTG. 10.06.08	TEKNI NÚMÉR 1137-1-05
ÁRITUN HÖNNUDAR	KT	SAMÞYKKT	
HÖNNUDUR BREYTINGAR	DAGS BREYTINGAR	BREYTING NR.	

Ferill ehf. Mörkin 1 108 Reykjavík Sími 575-1600 Fax 575-1601 Netfang ferill@ferill.is