


Samþykkt
 13 MAÍ 2008
JVK
 Byggingarfulltrúi uppsveita Ámessýslu

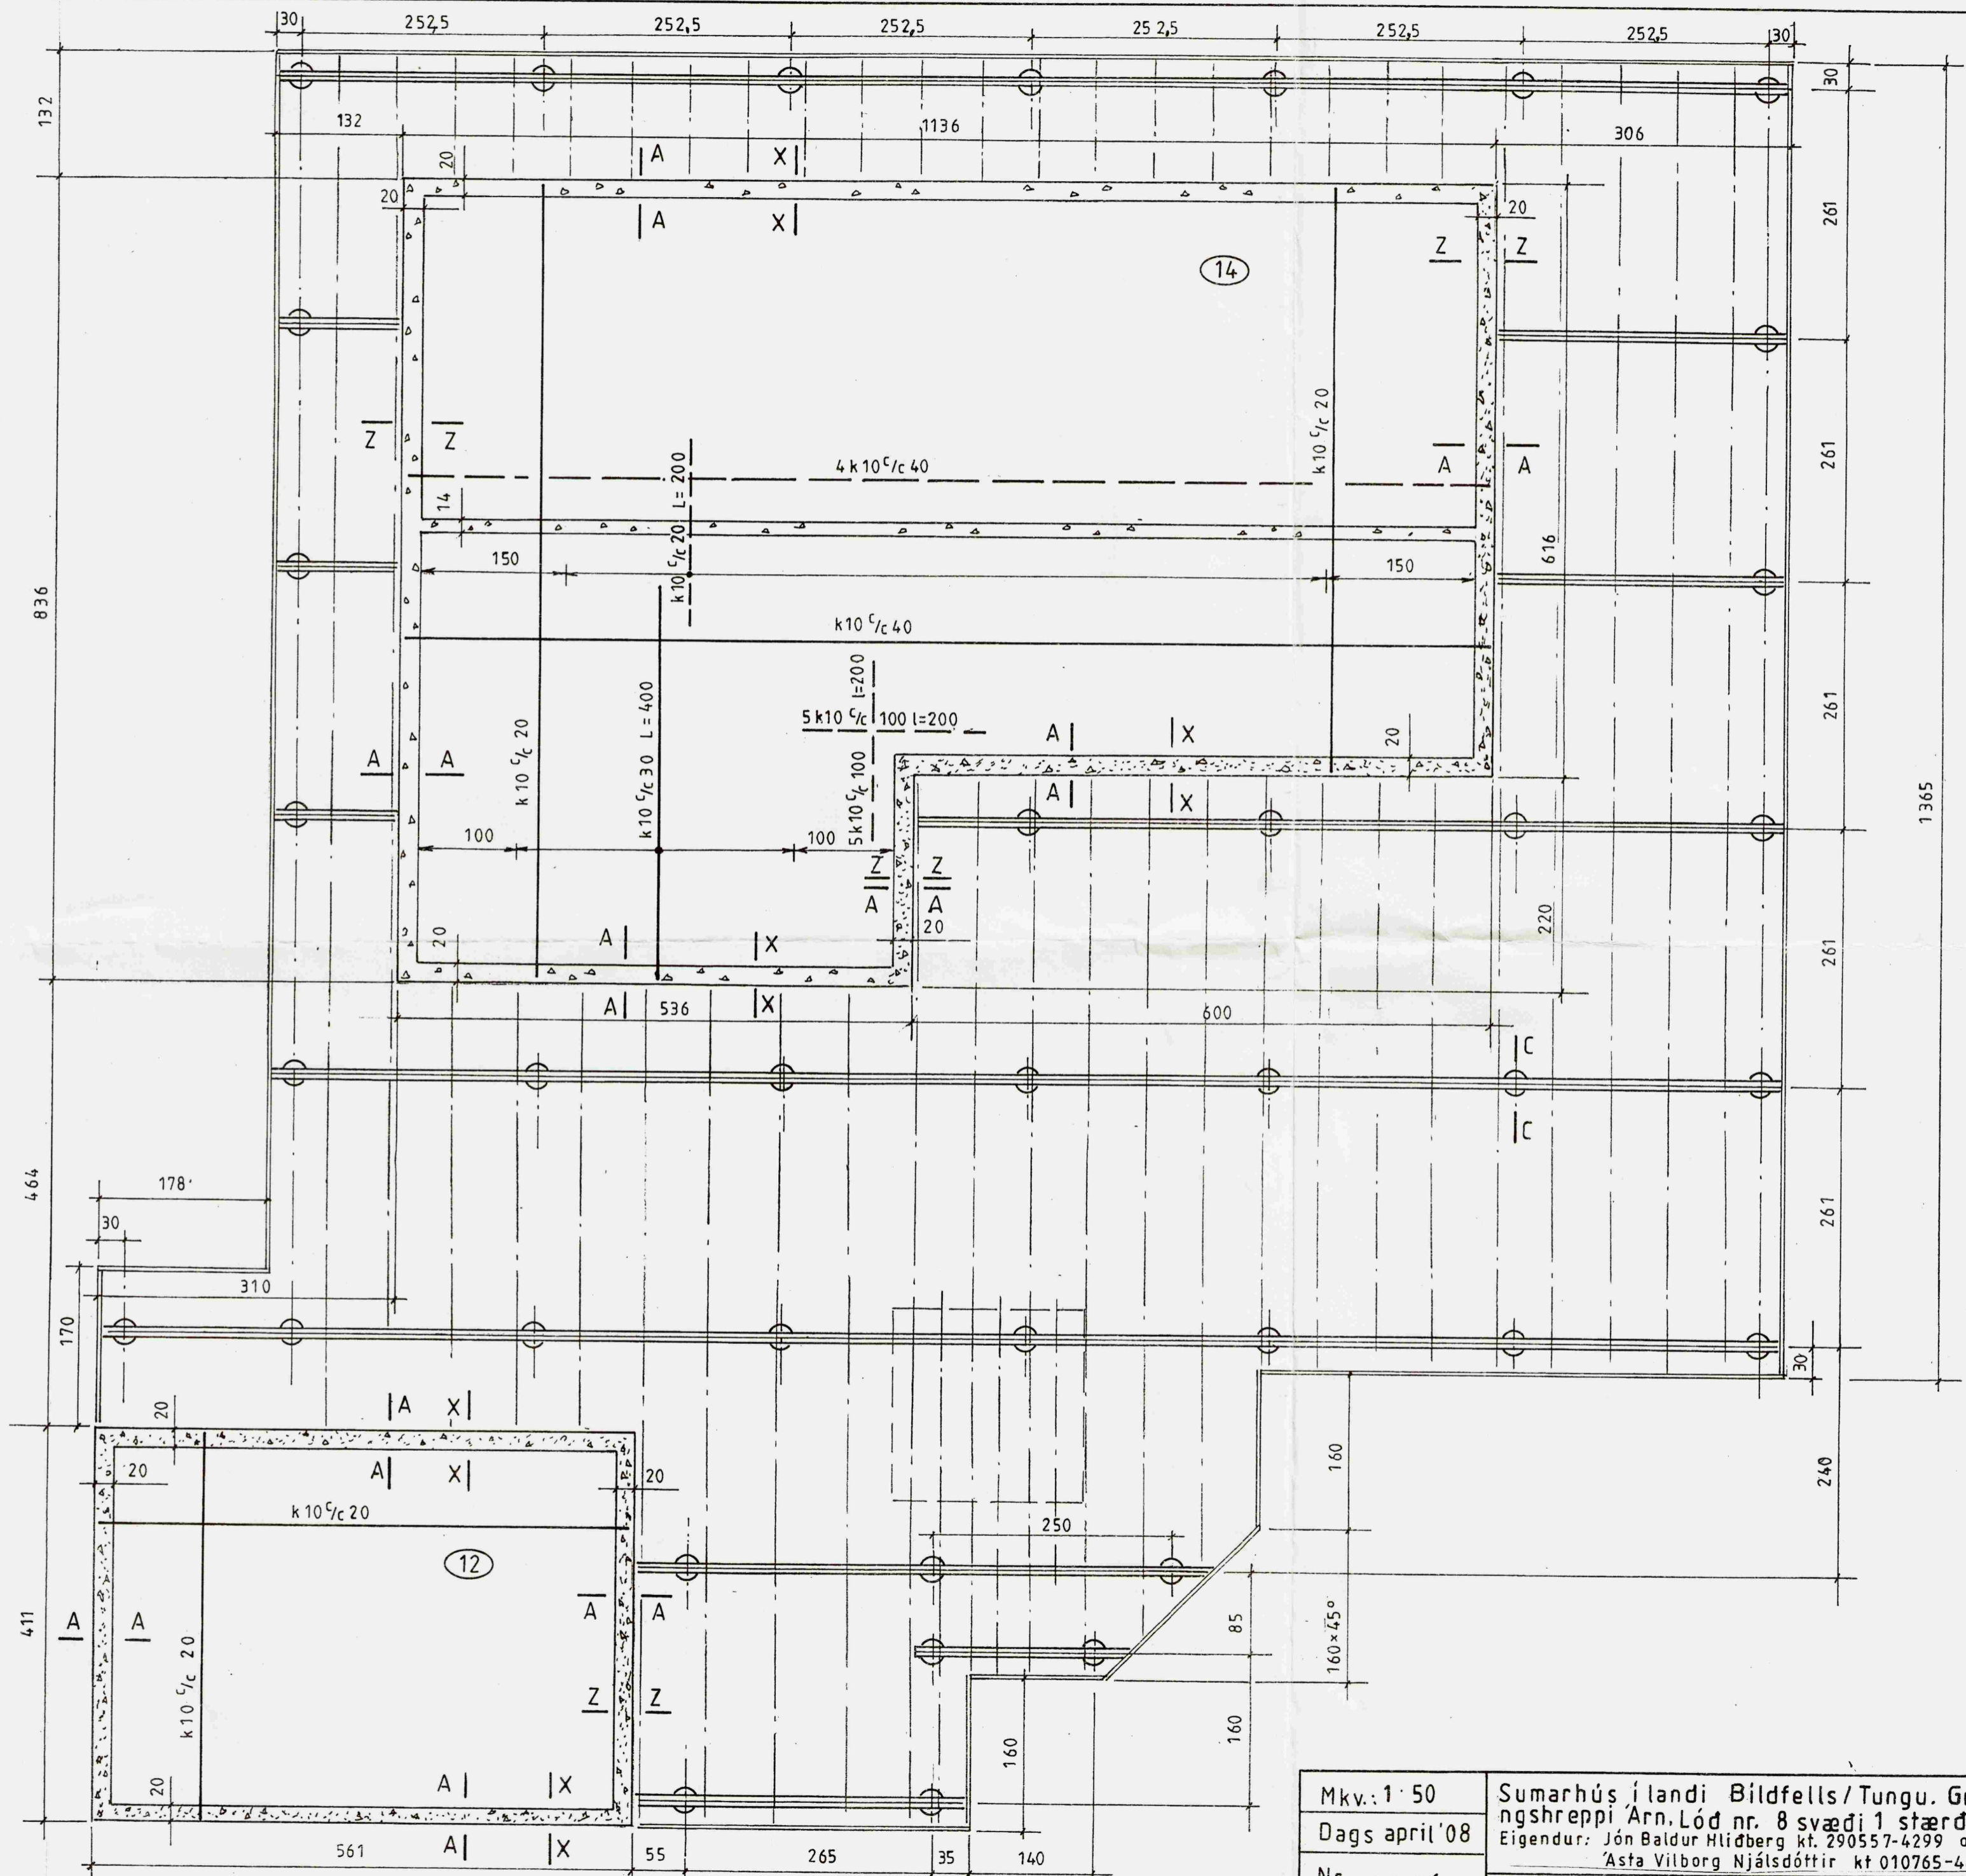

Mkv.: 1·50	Sumarhús í landi Bildfells/Tungu, Grímsness og Grafni- ngshreppi Arn.Lód nr. 8 svæði 1 stærð 14.000 m ²	TEIKNIVANGUR
Dags apríl '08	Eigendur: Jón Baldur Hlíðberg kt. 290557-4299 og Ásta Vilborg Njálisdóttir kt 010765-4479	<i>Ólafur Þorláksson</i> 270733-2559
Nr. 231-06	Sökklar	<i>Kristinn Magnússon</i> 201032-4829