

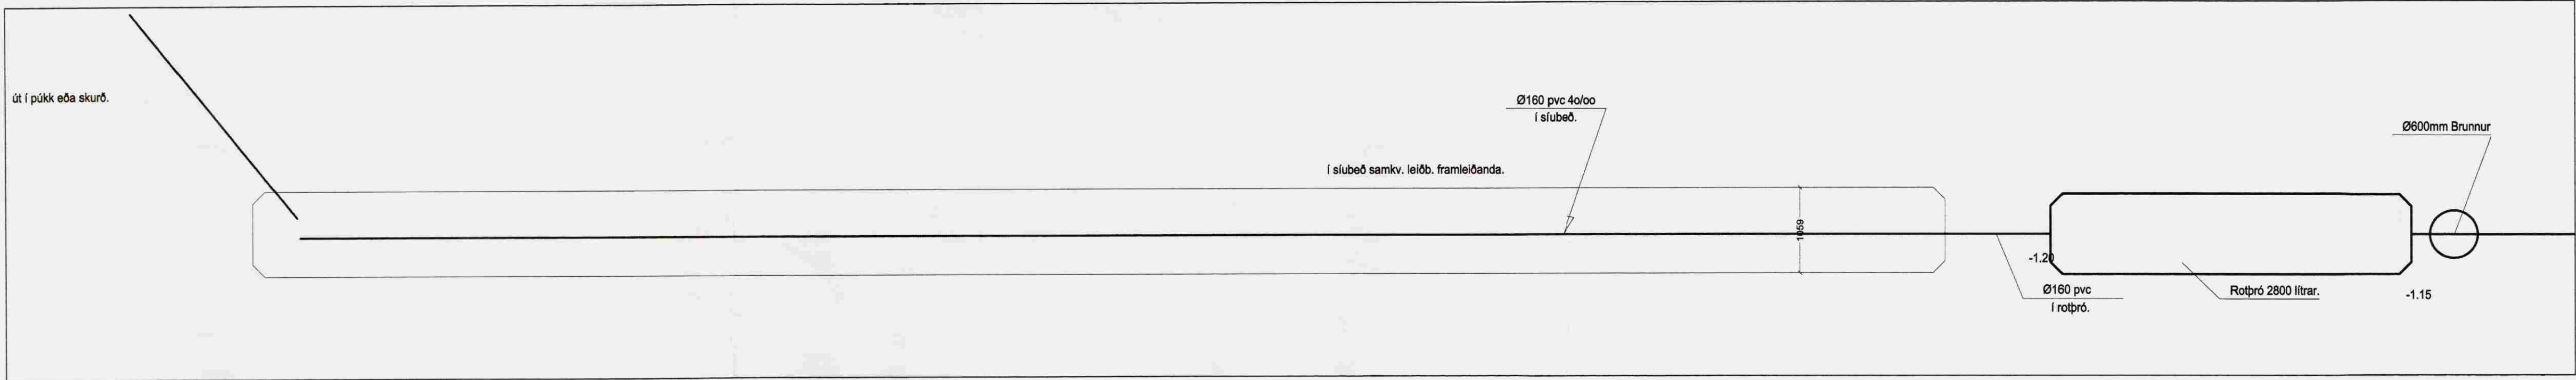


Út í púkk eða skurð.

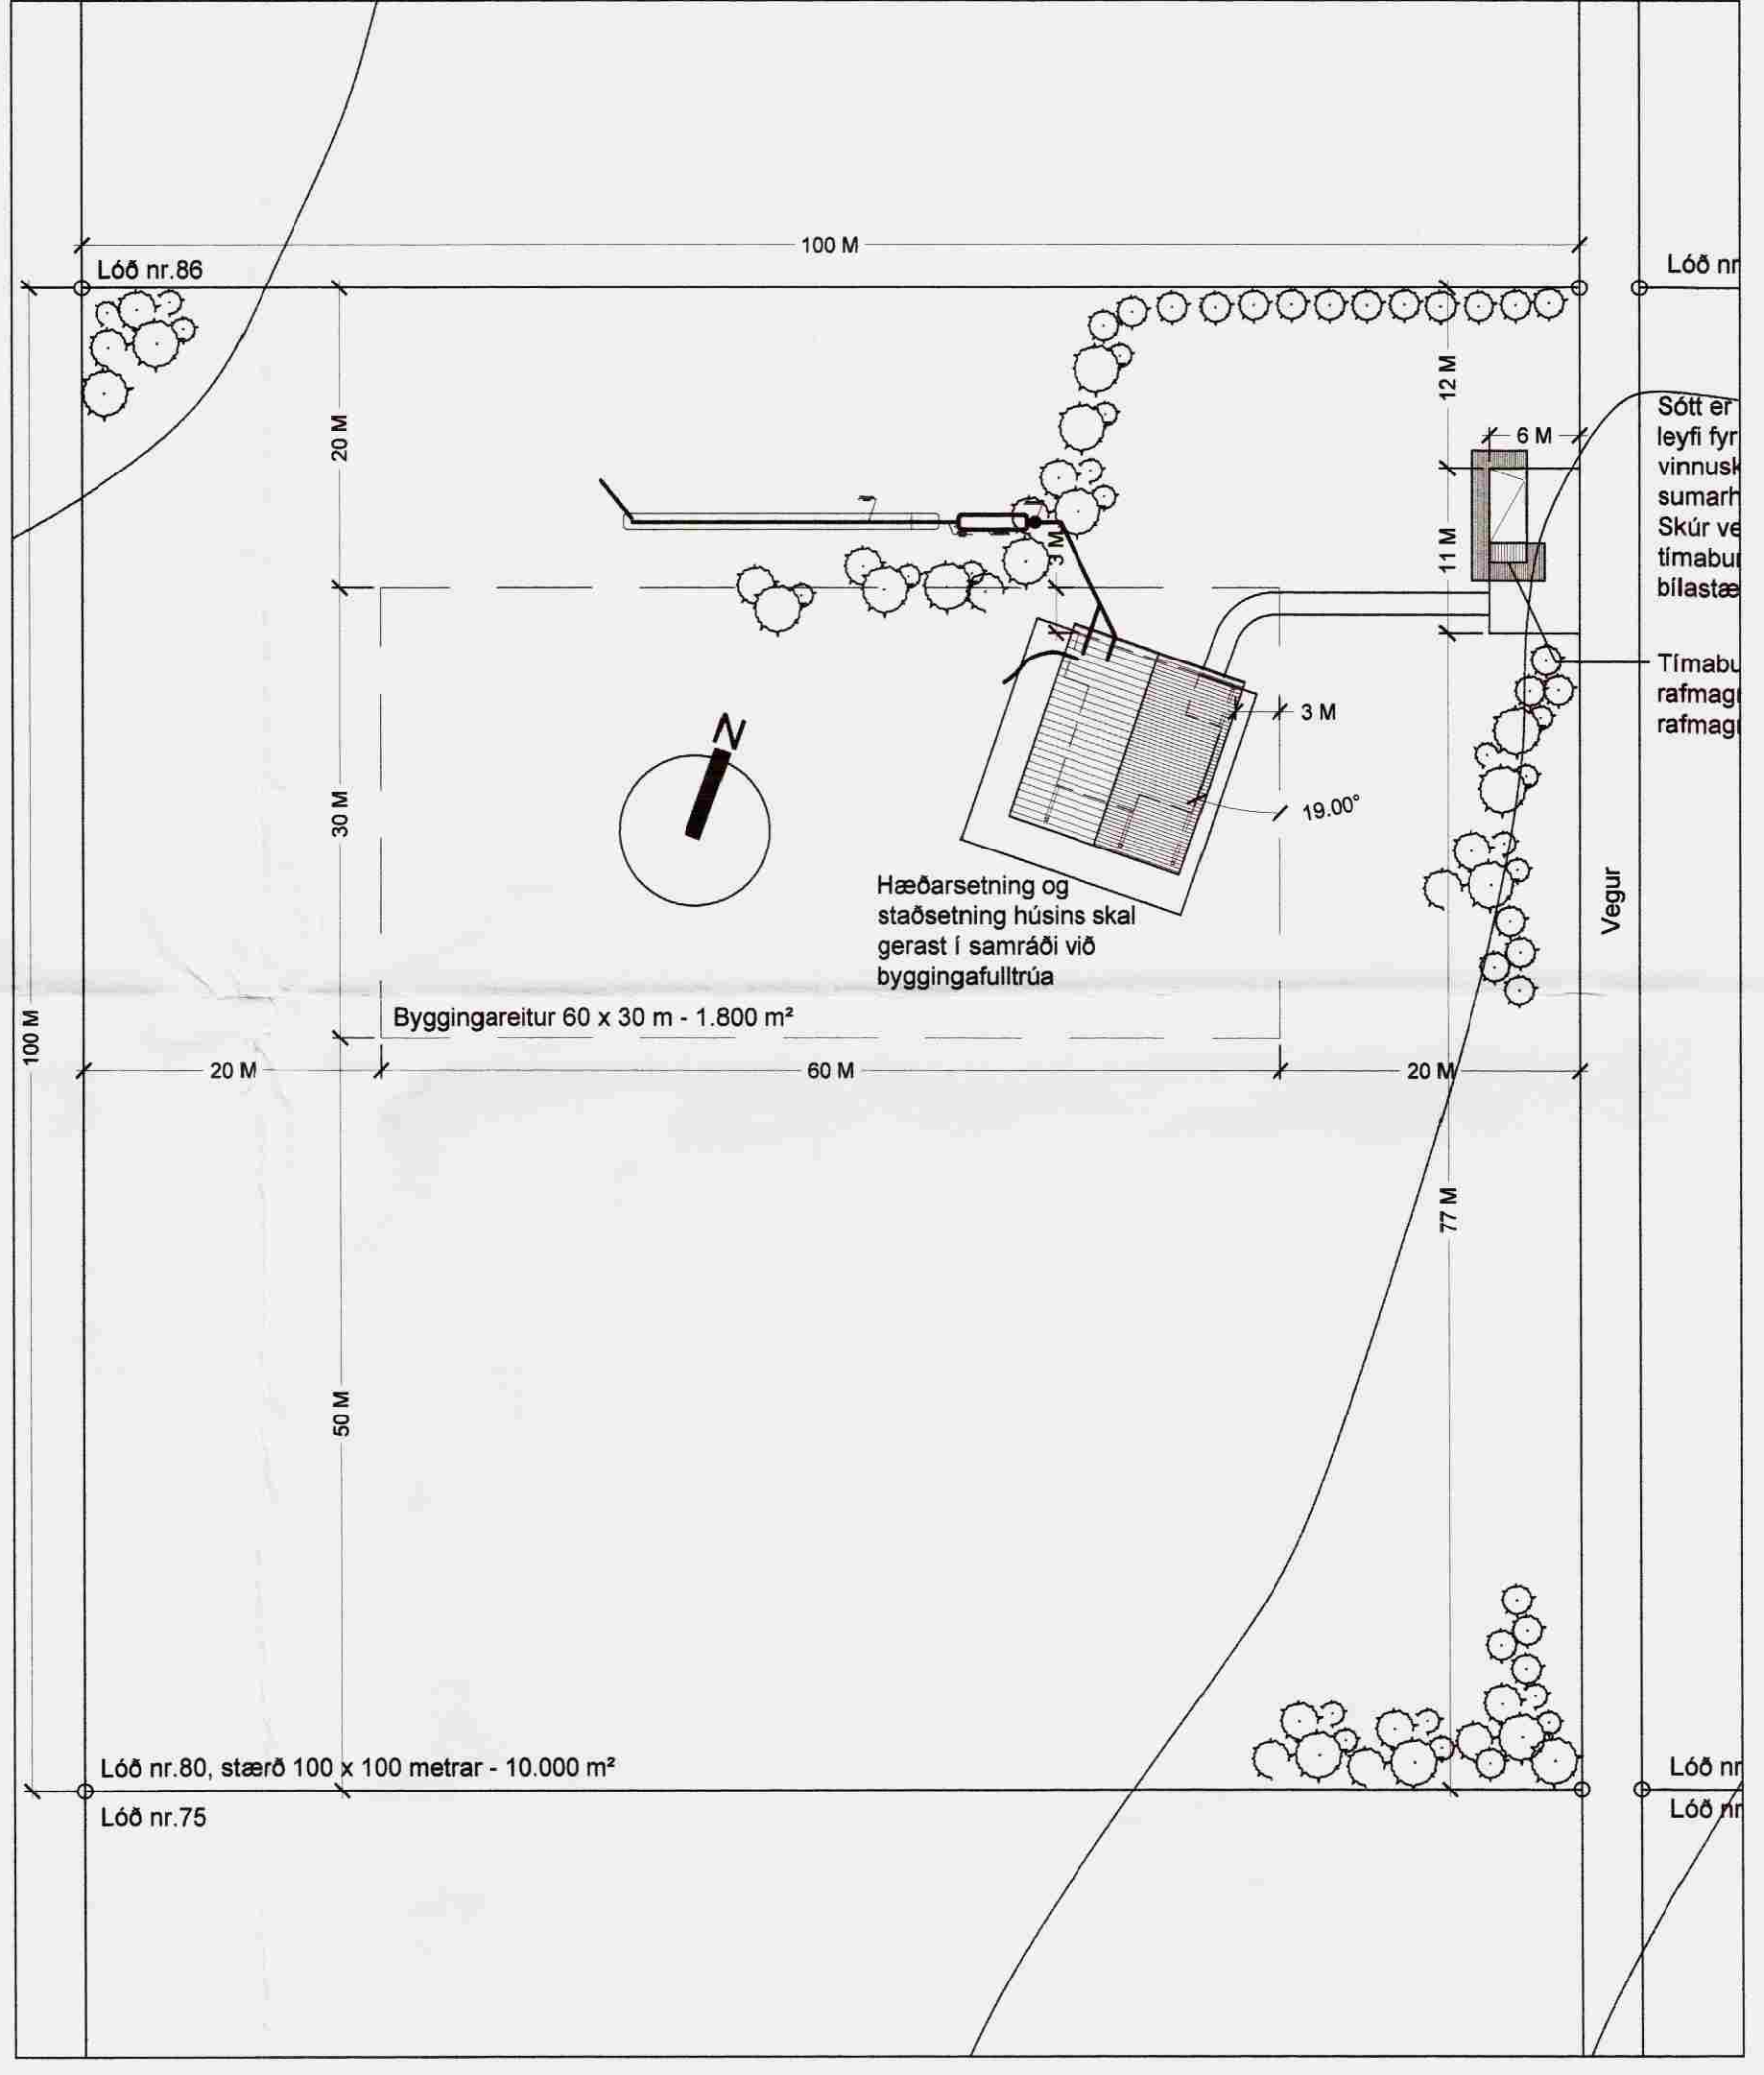

Samþykkt
 31 JULÍ 2008
 Byggingarfulltrúi uppsveita Árnæssýslu
 AUSTUR ÚTLIT MKV: 1:100

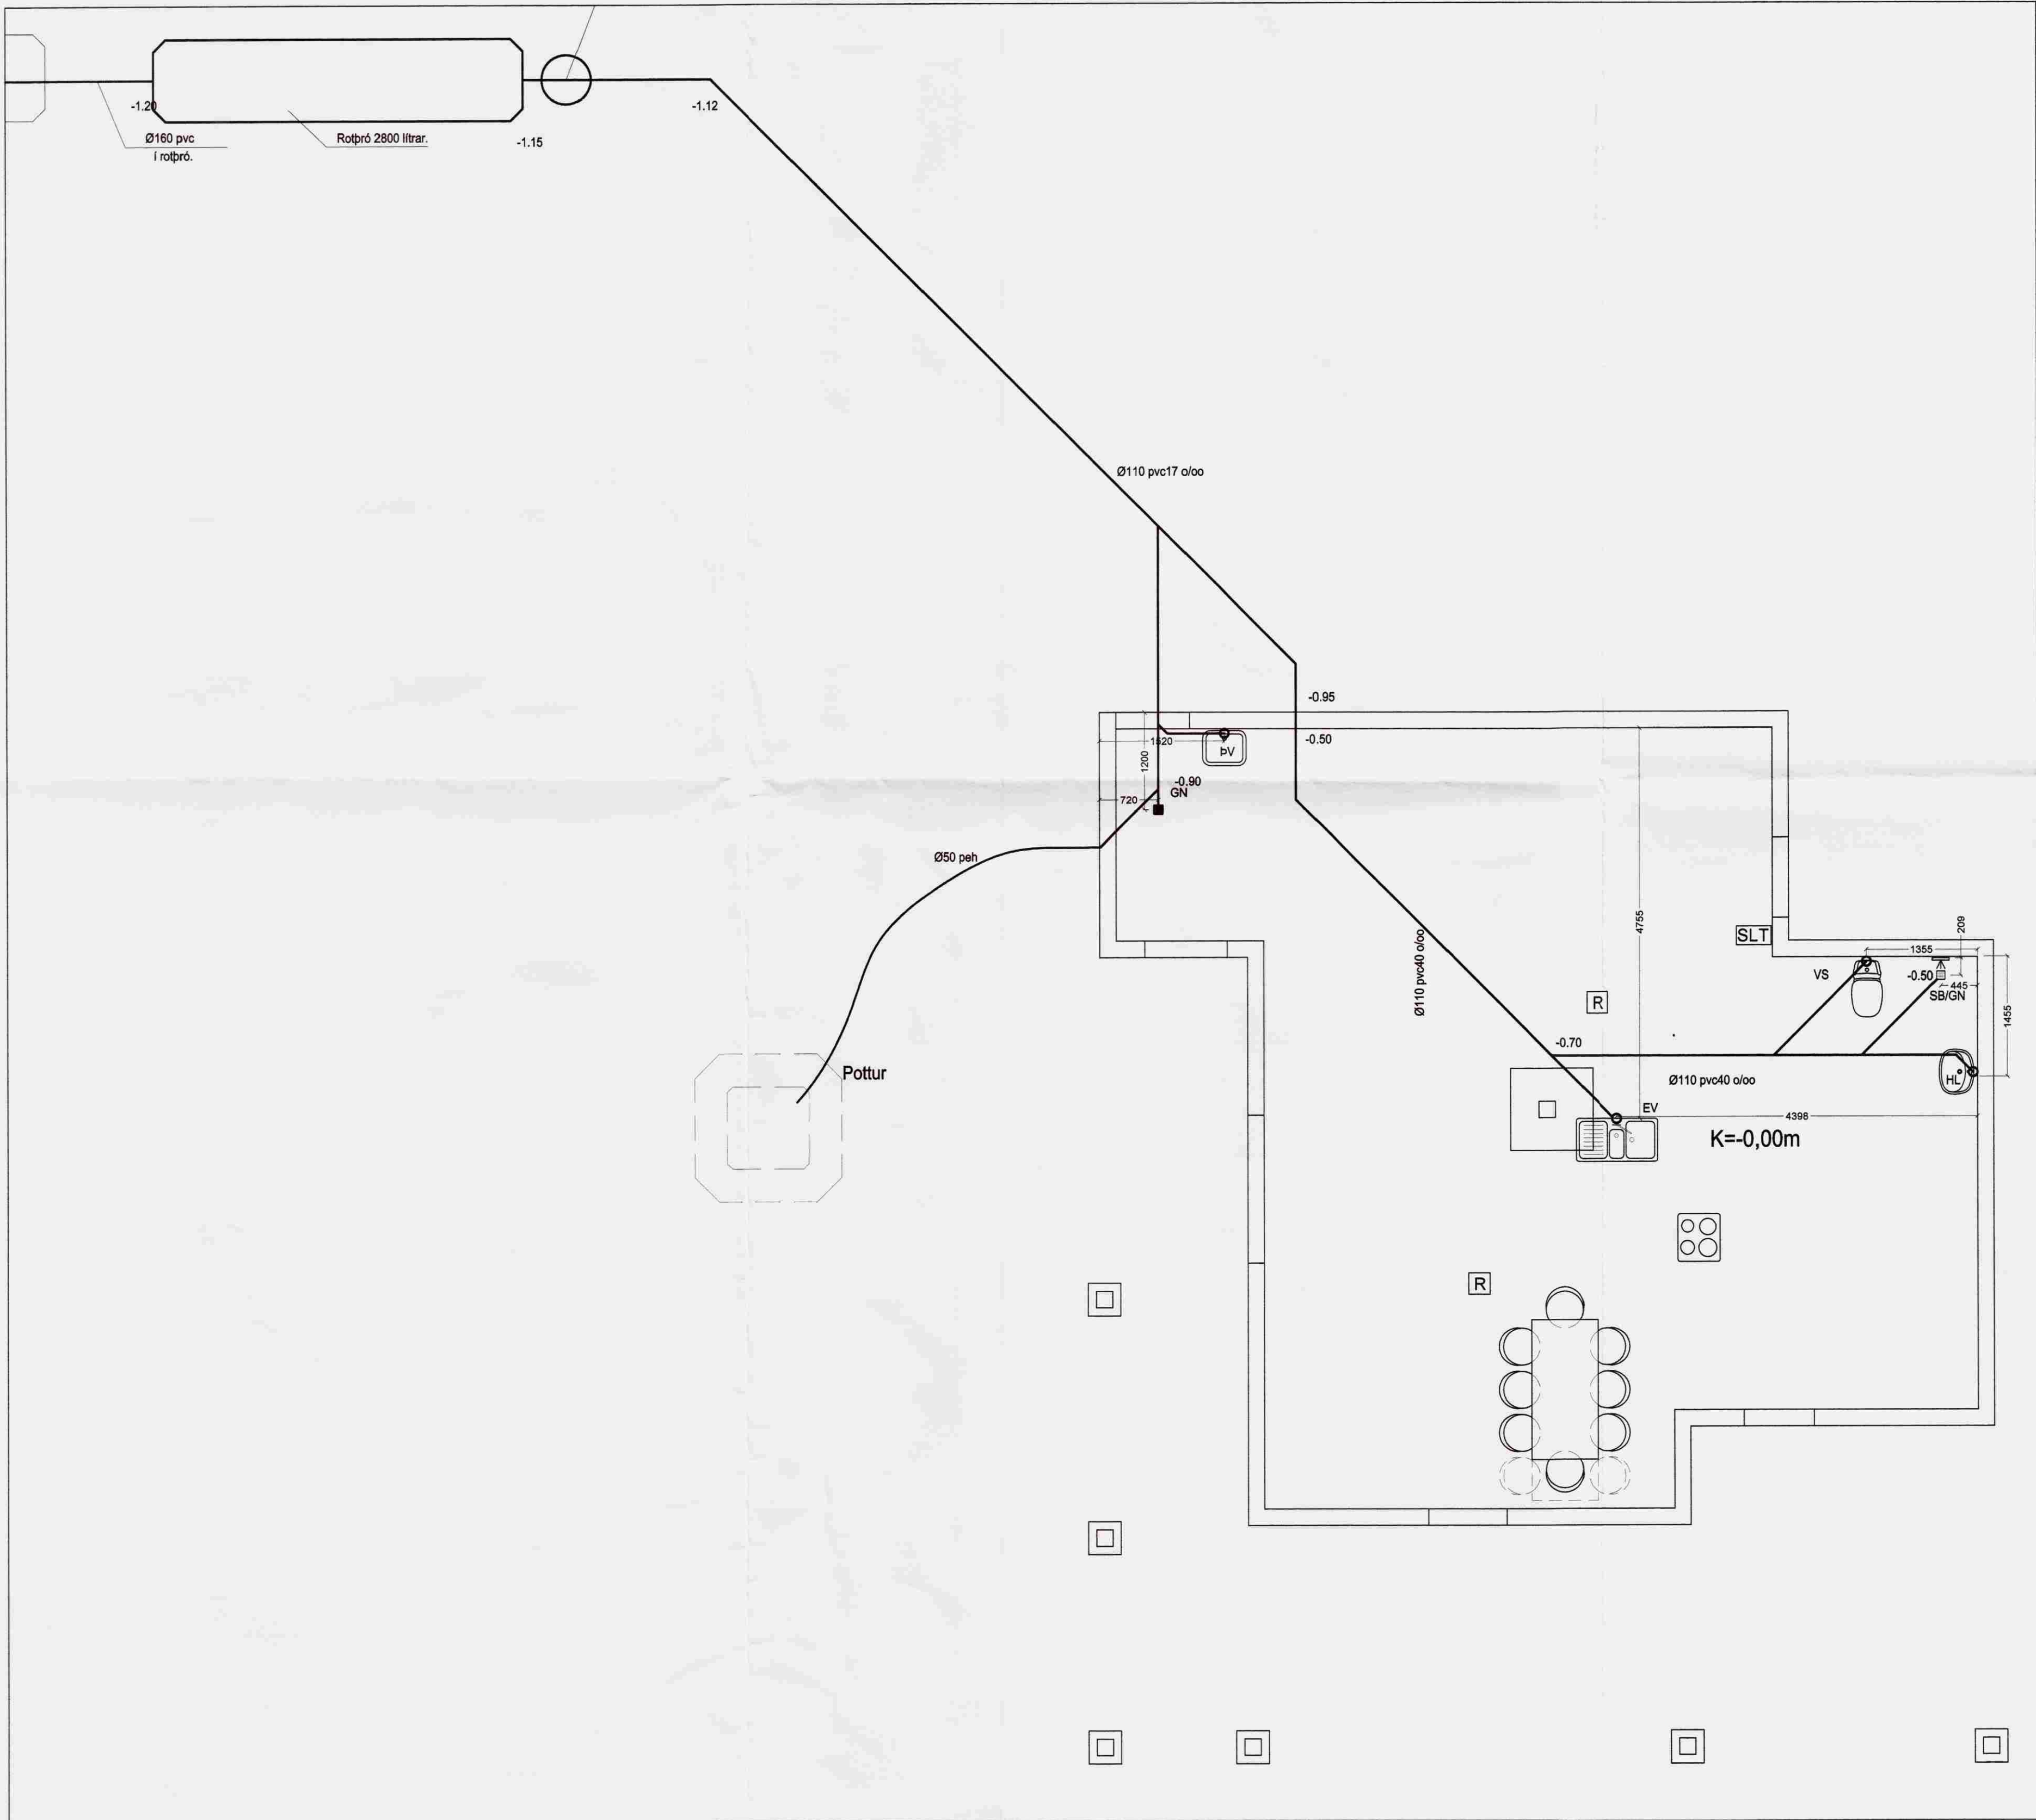

Afstöðumynd 1:500

Mkv 1:50

Ragnheiður

Breytingar			Frístundarhús Klöjberg 80
Nr.	Dags.	Nafn	Grímsnes- og Grafningshreppi Árnæssýslu.
			Tæknipjónusta Ragnars G Gunnarssonar ehf.
			Smájavogi 11 s. 544 5350 ragnargg@almnet.is
			GRUNNMÝND FR'ARENNSLIS OG AFSTÖÐUMÝND.

Mkv. 1:50/500
 Nr. 10.
 Dags. 2008.06.16
 kt.:110947-2839