


Samp. 28.11.2000
 BYGGINGARFULLTRÚI
 GRÍMSNES OG GRÁFNINGARREPPS
 Hólmur Lárusson

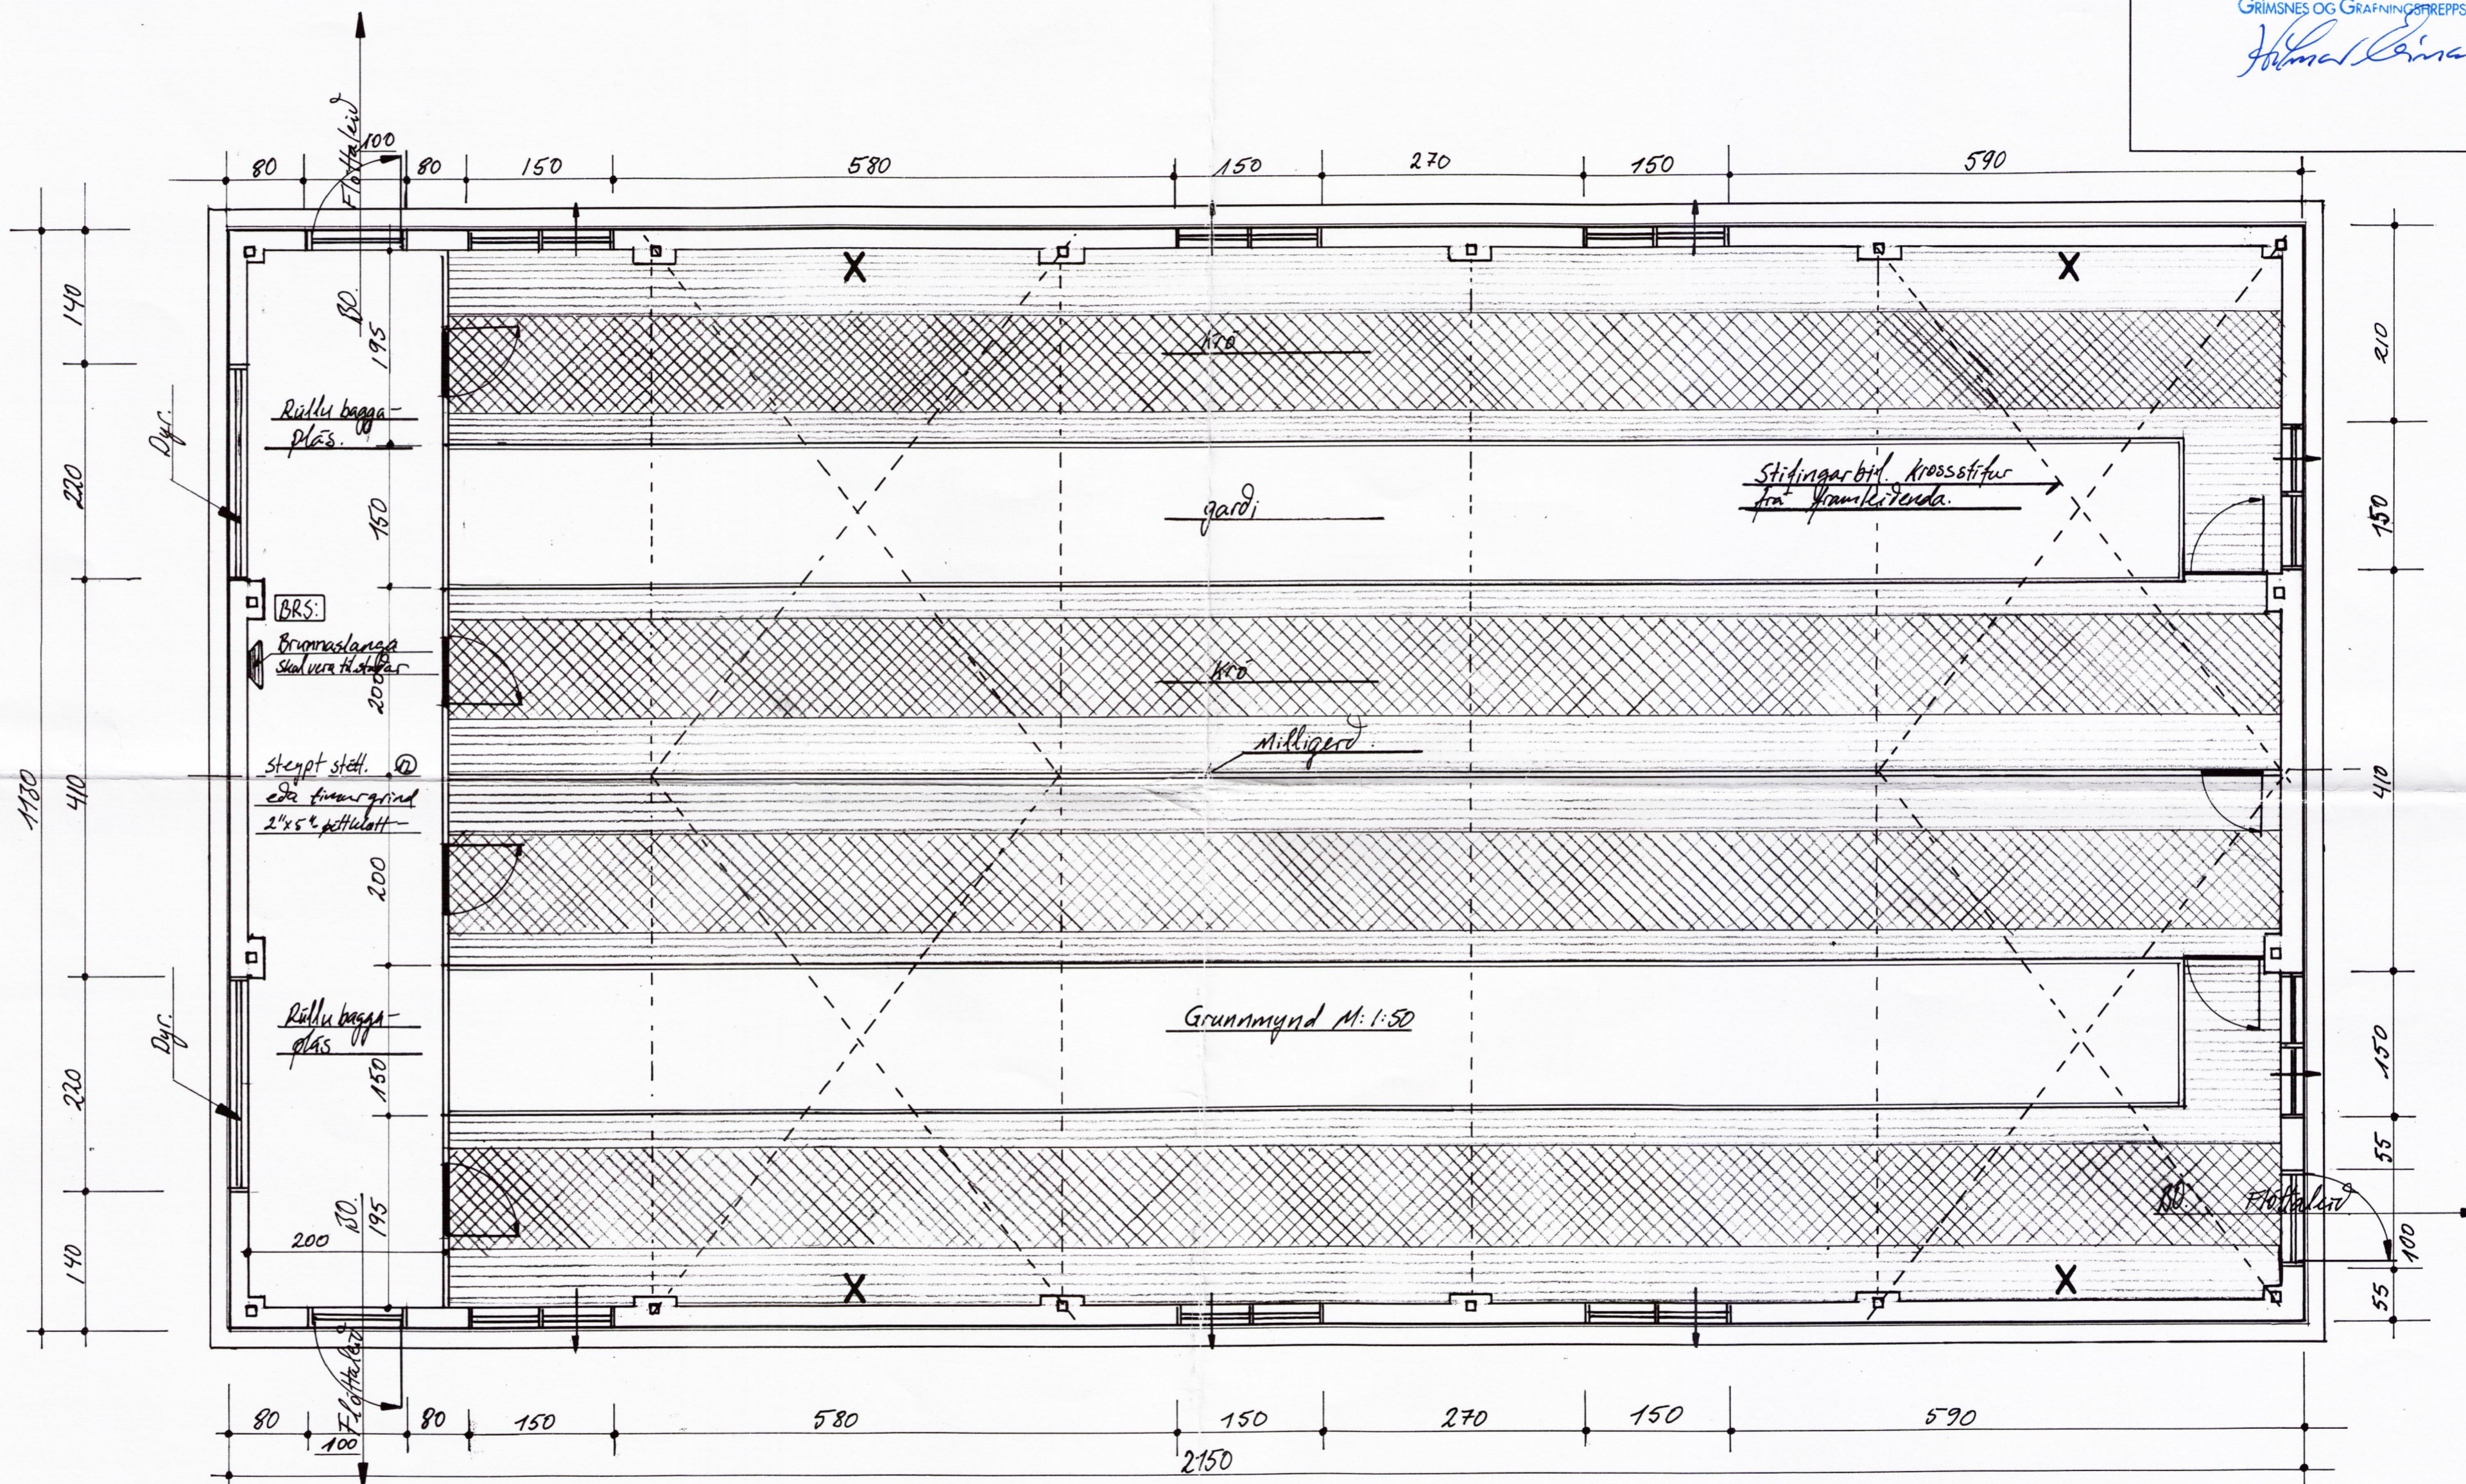

Skýringar:
 Fermetrar samtals: 242.95 m²
 Rúmmál samtals: 905 m³
 Öppanlegru glasi til loftunnar
 B.D. Björgunnar Lárussonar Flóttaleið.
 X Krossstífingarbil.

Allar breytingar óheimilar án samþykkis

Stálgrind frá Wechman steel Finnlandi innfl. H. Hauksson ehf.

Nafn: Fjárhúsbygging : Grunnmynd/málsetningar/Líting Gagnmyndar Jóhannesson MT: 270659-7569 Klausturholturn Grimsnes-Gráfningsstr. 801 & Hórs Álfess. Teiknað af: <i>Hólmur Lárusson</i> KT: 100572-3039 Tökniteiknari Hársamundur.	Mkv. 1:50 Dags. 18.10.00 Samp. H.P.A. Teikningar nr. 03 Verk nr. 01035 Sími: 89441142 5613536	DKE 2000
--	---	-------------