
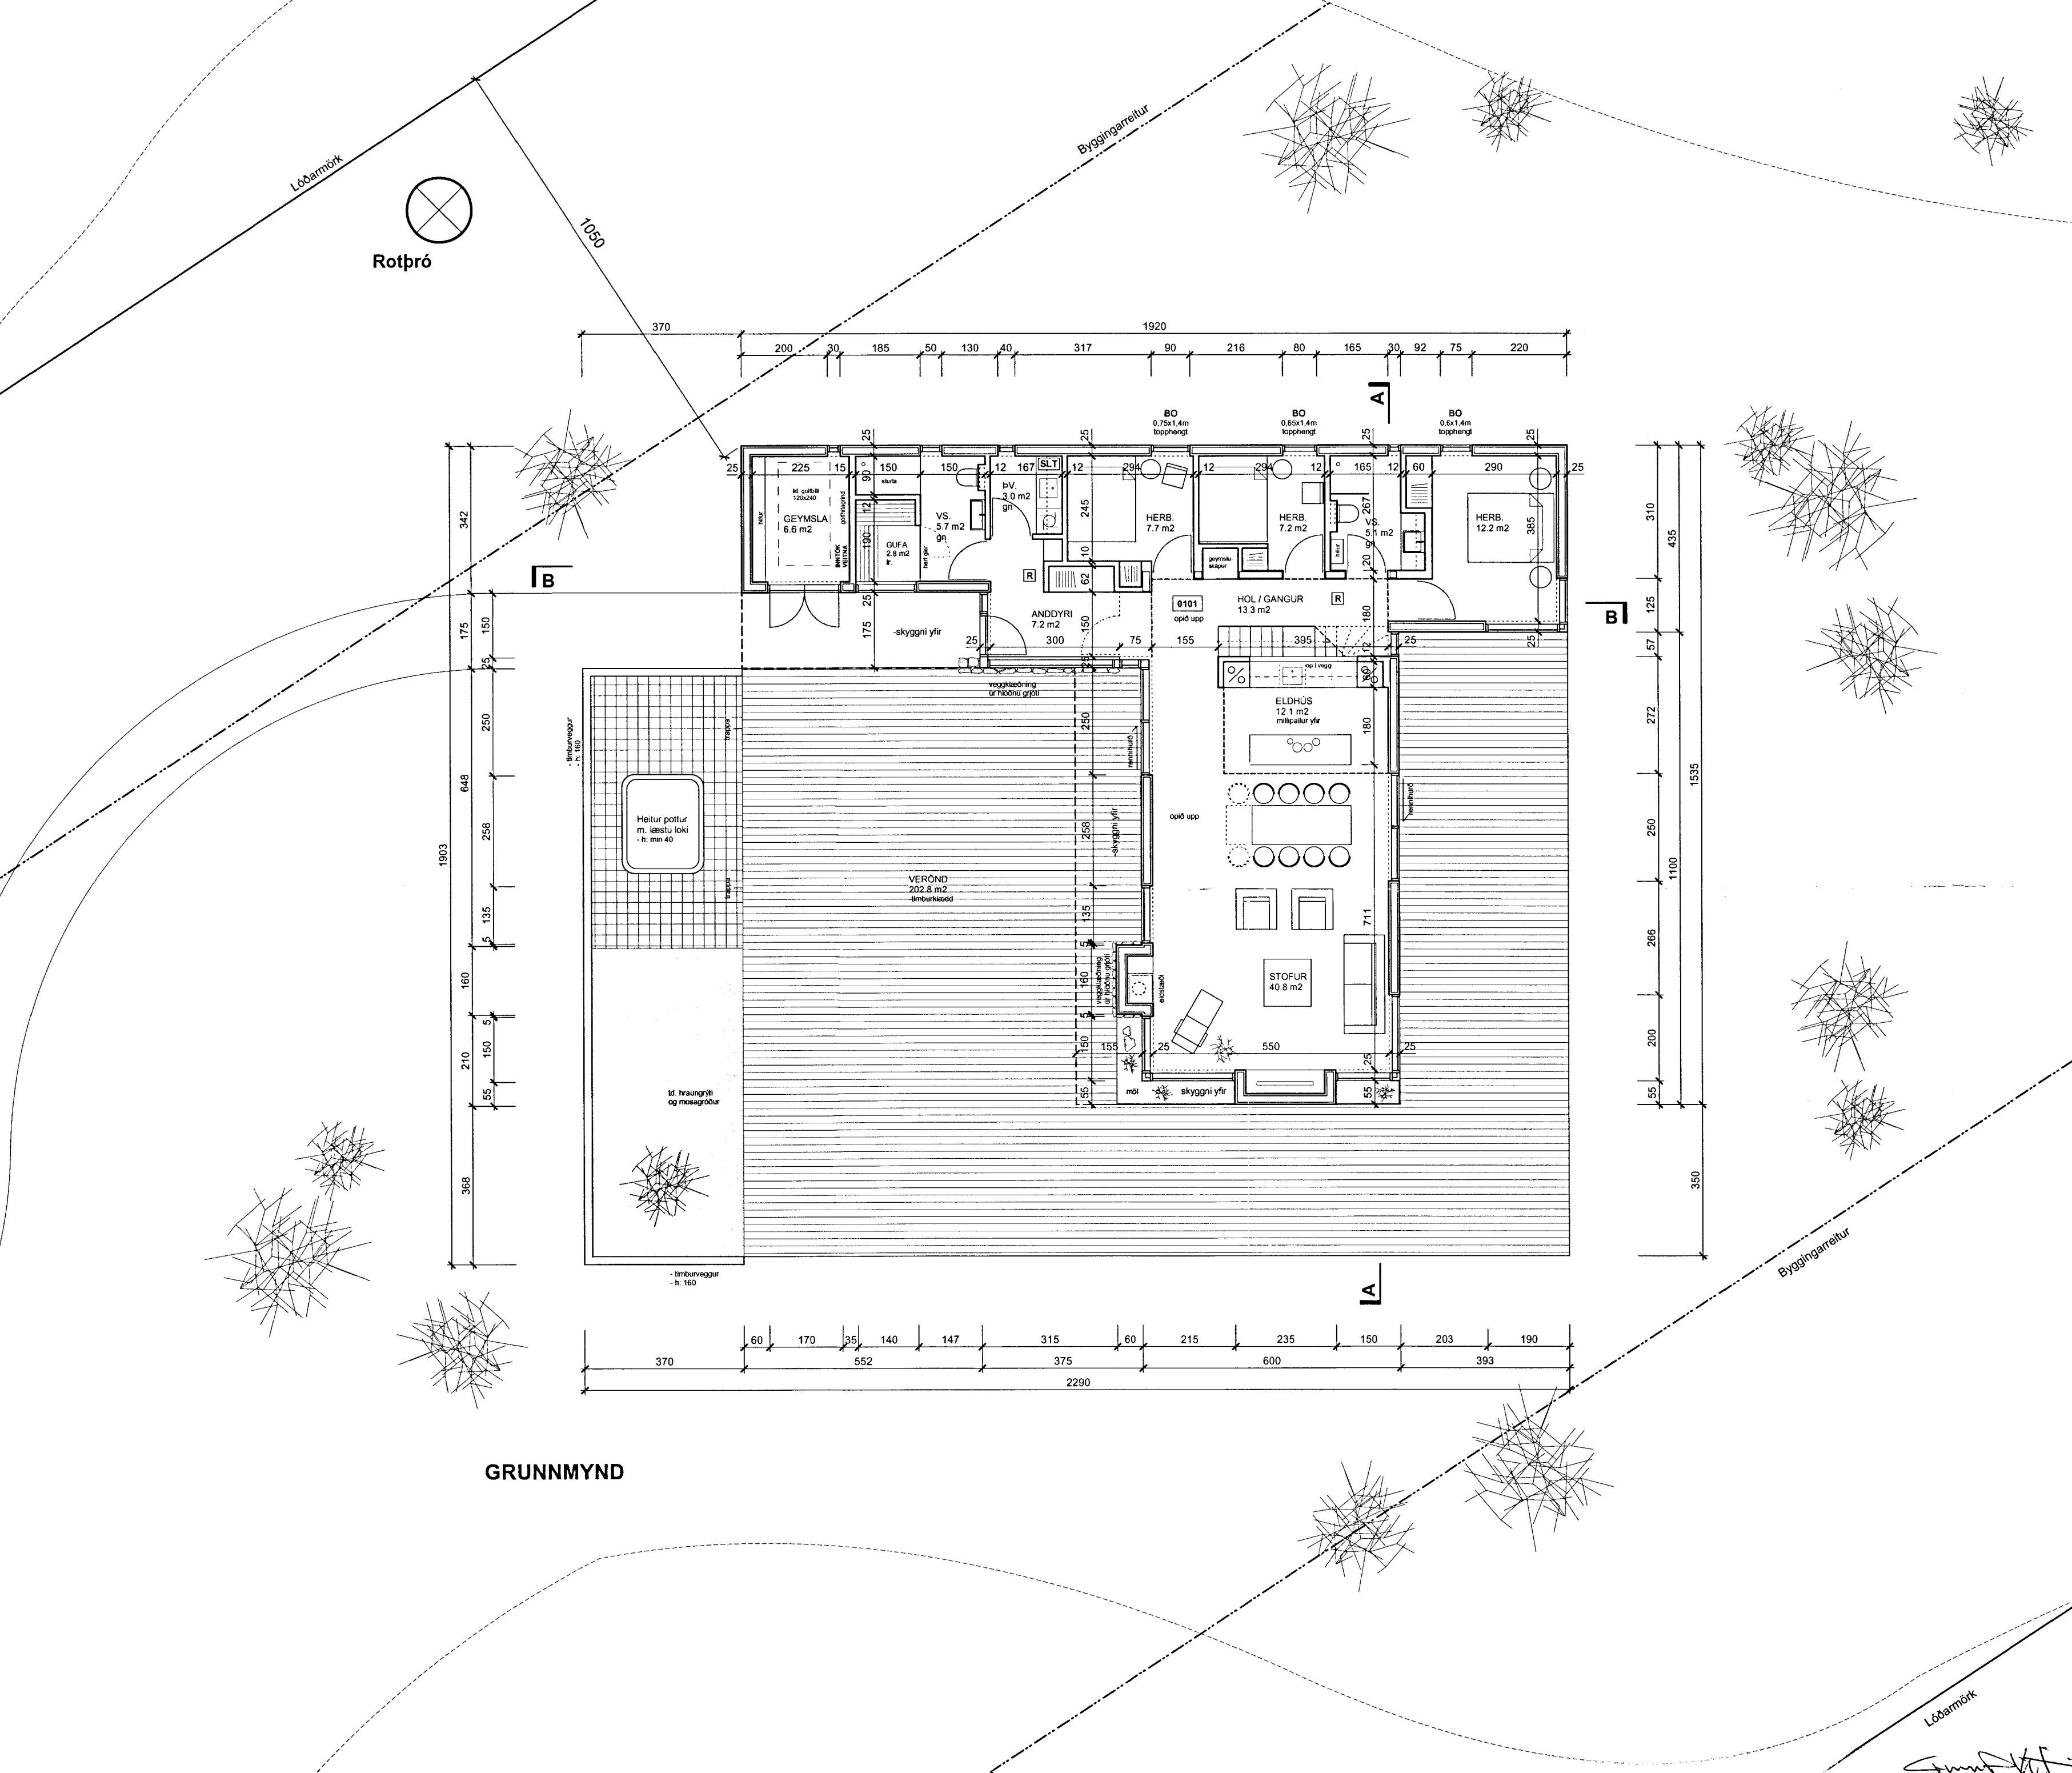


SAMÞYKKT
 28 NOV. 2013
Aln Gudrun
 Byggingafulltrúi upp.v. Amessýslu og Flóahfr.

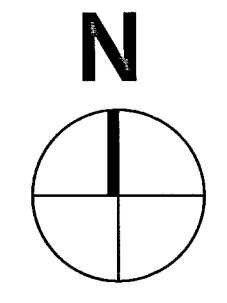

GRUNNMYND

Kotshólsbraut 19; Fristundahús
 ÖNDVERÐANESI Í GRÍMSNESI, ÁRNESSÝSLU

ADALUPPDRA'TTUR	1.02
Grunnmynd	Dags. 12.11.13 M.kv: 1:100

RYMA arkitektar
 Stórhólba 17, 110 Reykjavík Sími: 698 5665 www.ryma.is kt: 711003-2310
 netfang: gunnar.pall@ryma.is Gunnar Pall Kristinsson arkitekt kt: 260665-3679

Gunnar Pall