


01 SNID  
201 1:20

02 SNID  
201 1:20

MÓTTEDIÐ  
25 JUNI 2013  
*Gulþór Harsson*  
Byggingarútlit, Ástæva, Árneshöfn og Flóahólar

BREYTINGAR			
DAGS	NR	BREYTINGAR	SAÐP
	△		

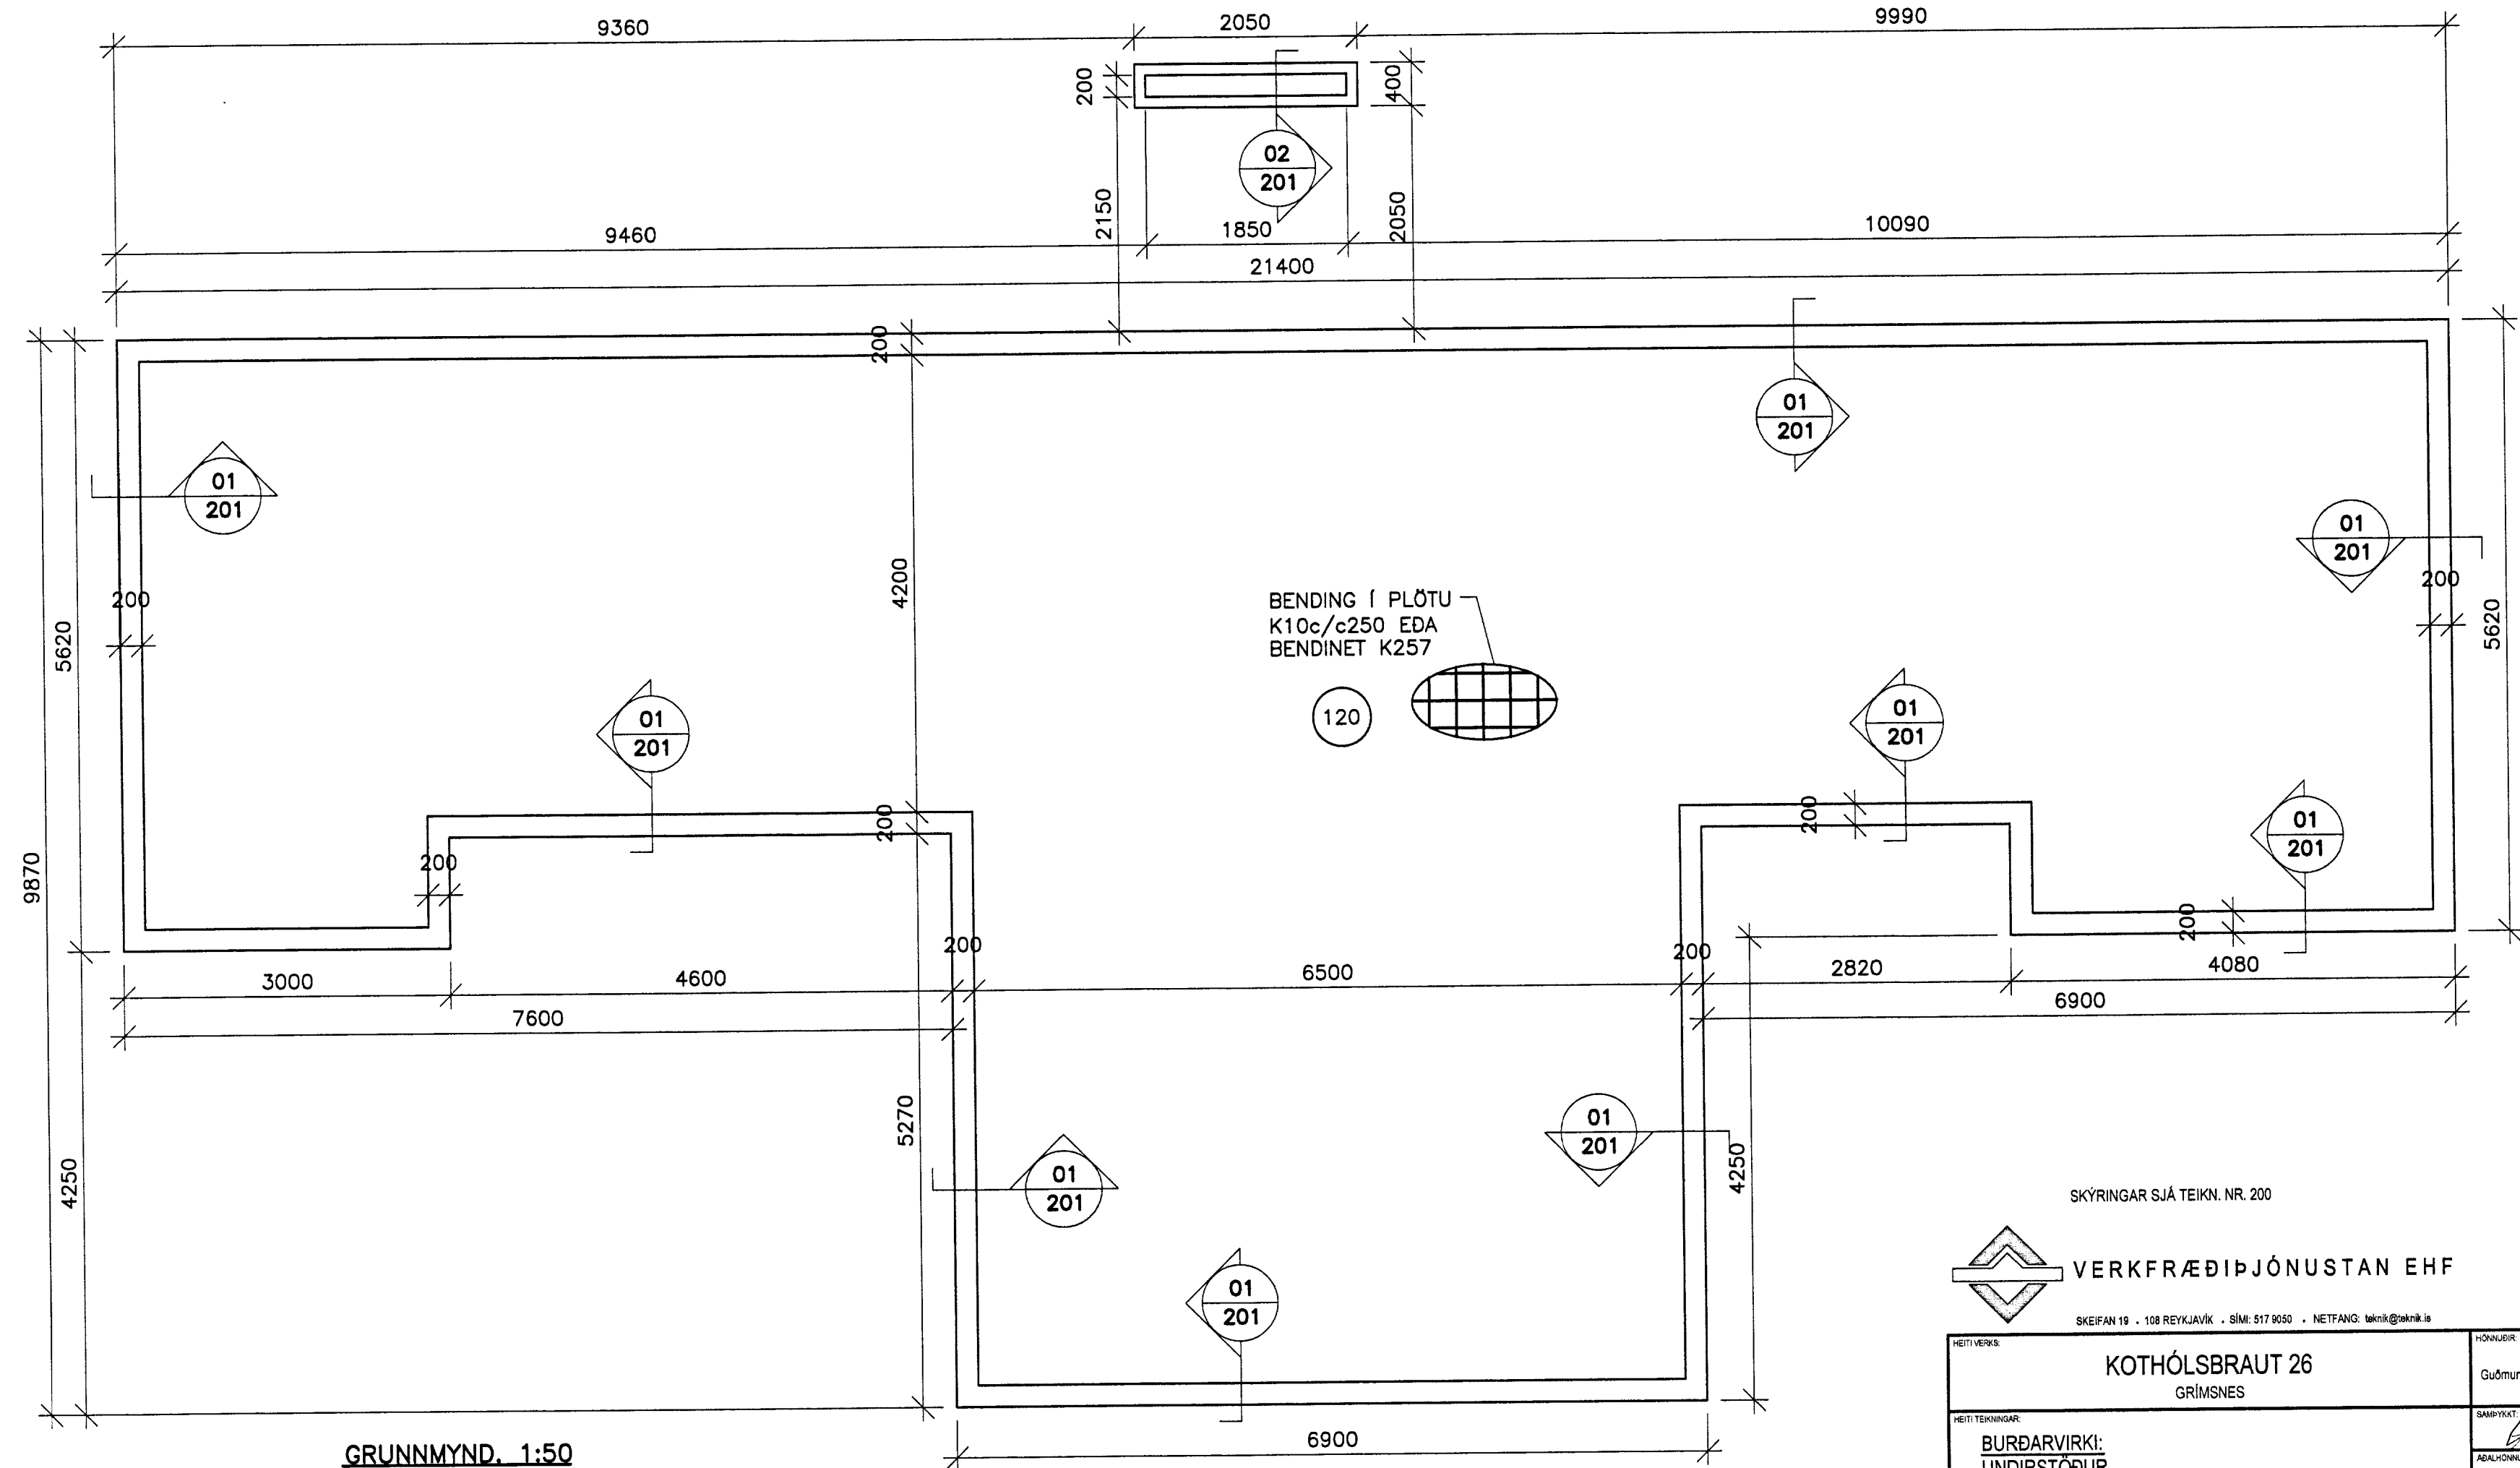

GRUNNMYND. 1:50

SKÝRINGAR SJÁ TEIKN. NR. 200



HEITI VERKS <b>KOTHÓLSBRAUT 26</b> GRÍMSNES		HOÐNADIR Guðmundur Harsson 151283-3648	DAGS 18.06.2013
HEITI TEIKNINGAR BURÐARVIRKI: UNDIRSTÖÐUR GRUNNMYND OG SNID		SAMÞYKKT: <i>Gulþór Harsson</i> ÁBYLHÖNNUNDIR	VERKNUMER: 201
MÁLNR.: GH		MÆLI: GH	UTGAFA: 201