




PRENTAD: 1. mars 2012 16:48:09

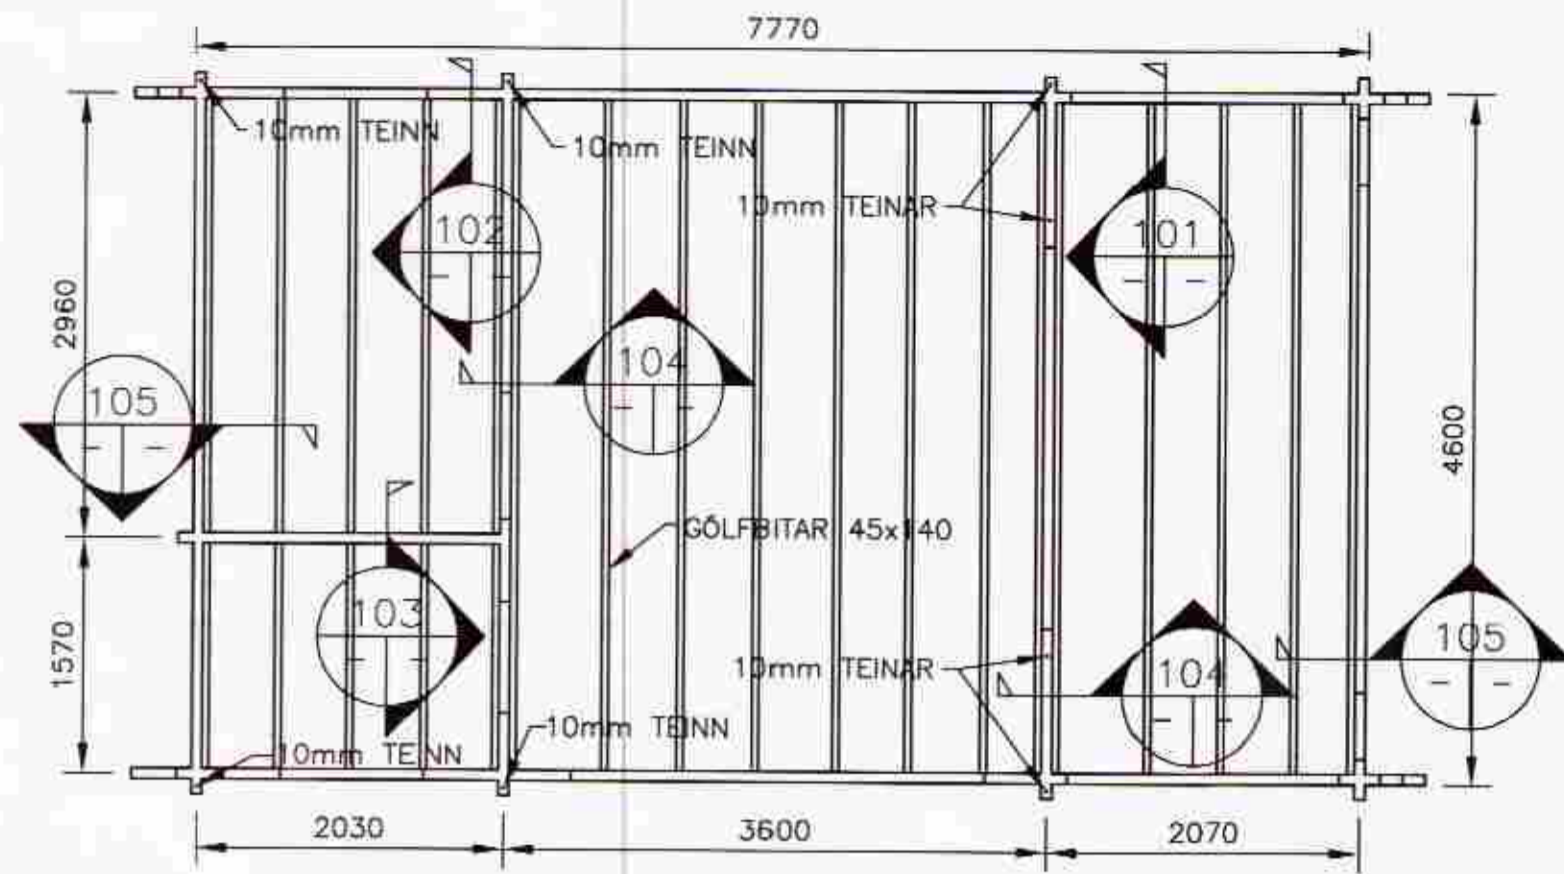


GRUNNMYND-VEGGIR  
MKV. 1

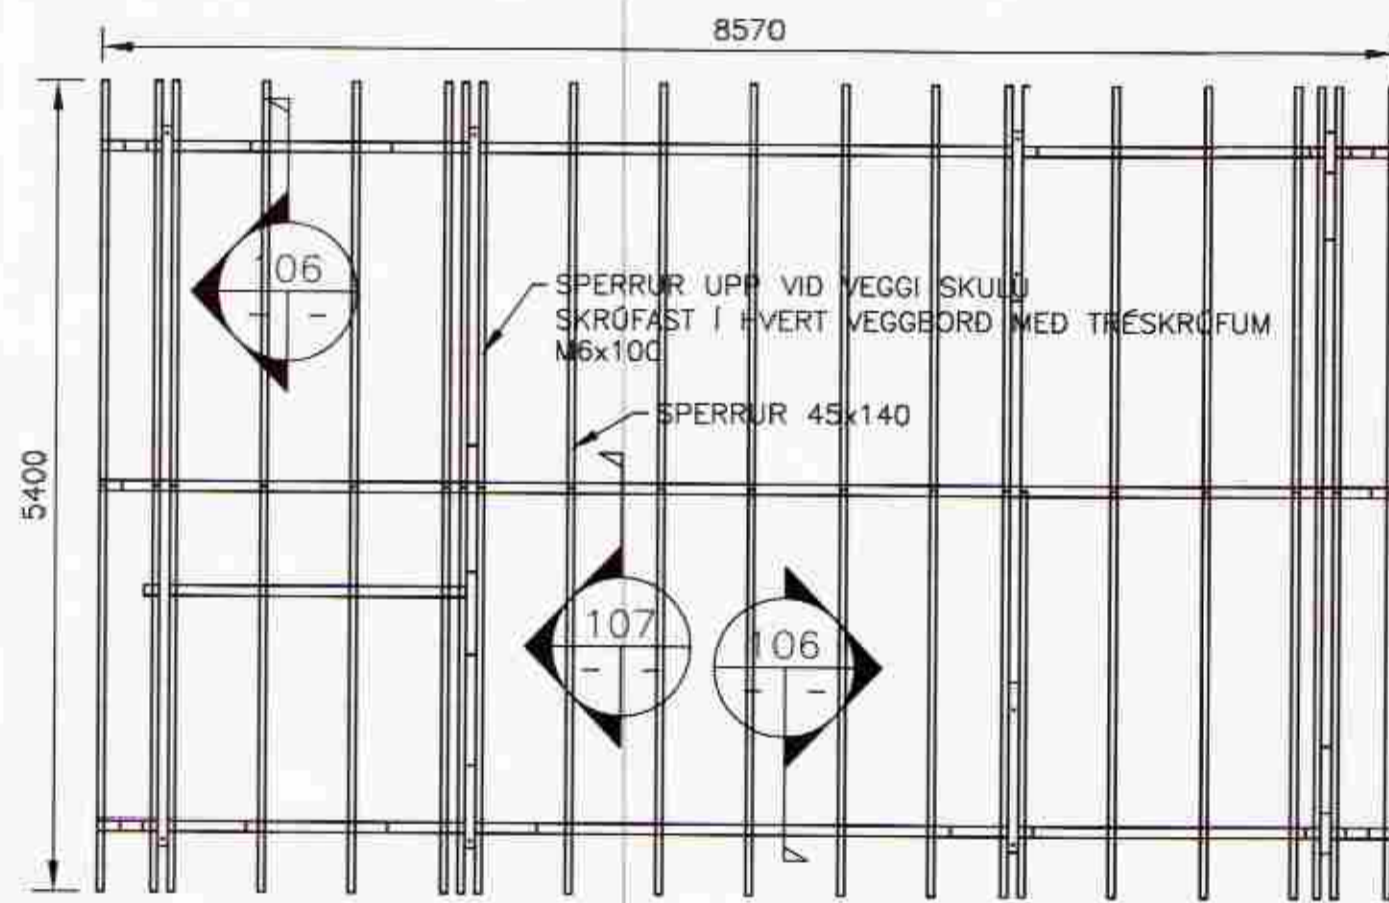


GRUNNMYND-ÞAK  
MKV. 1

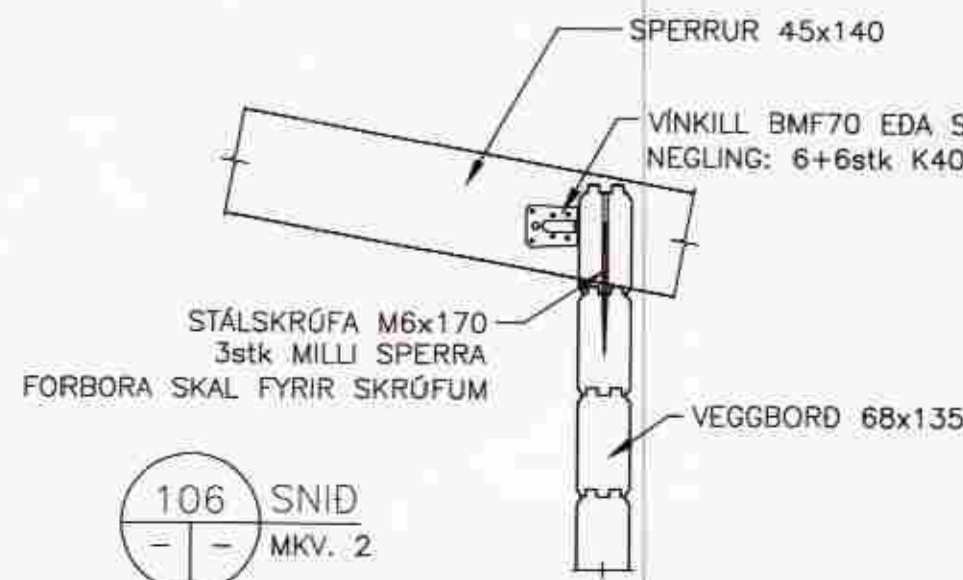


106 SNID  
MKV. 2

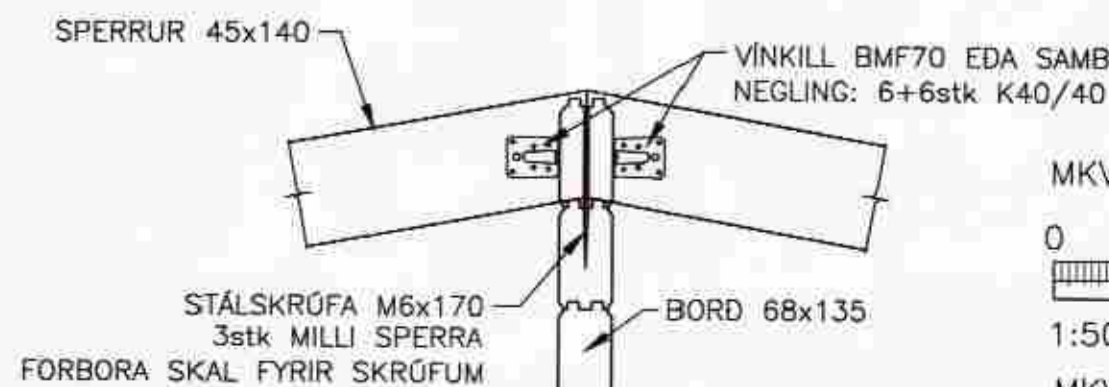


107 SNID  
MKV. 2

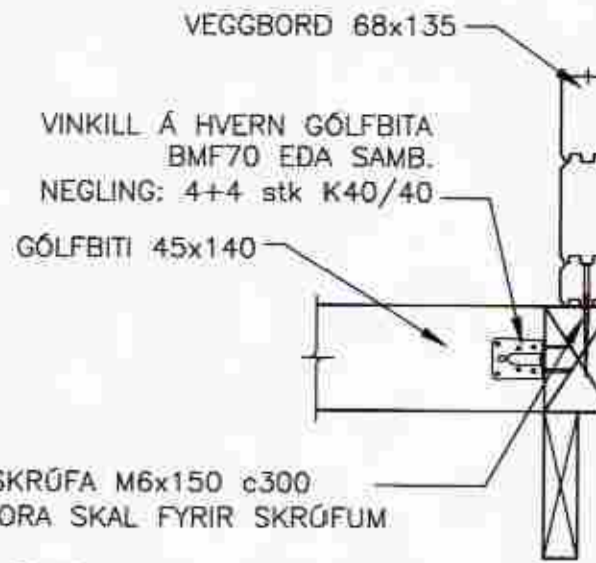


101 SNID  
MKV. 2

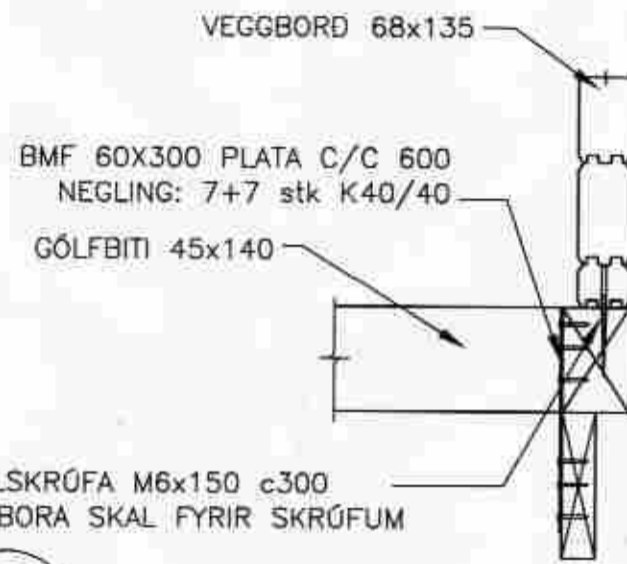

102 SNID  
MKV. 2

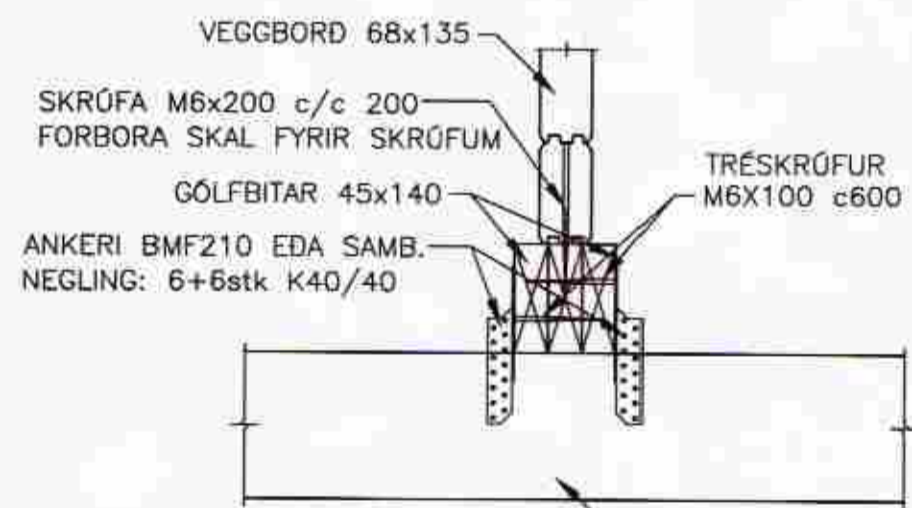


104 SNID  
MKV. 2

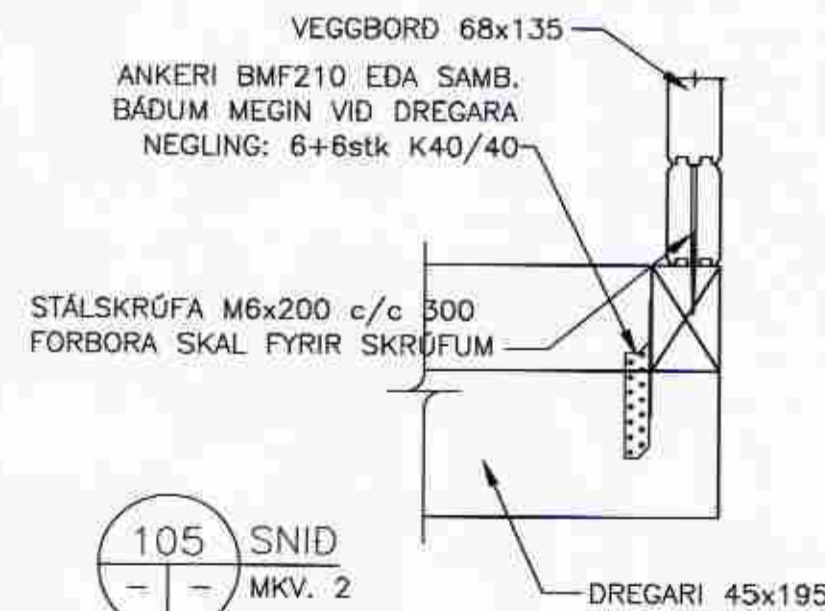

105 SNID  
MKV. 2

MÓTTEKIÐ  
21 MAI 2012  
Byggingatúllingun Arneseylu og Flóstr

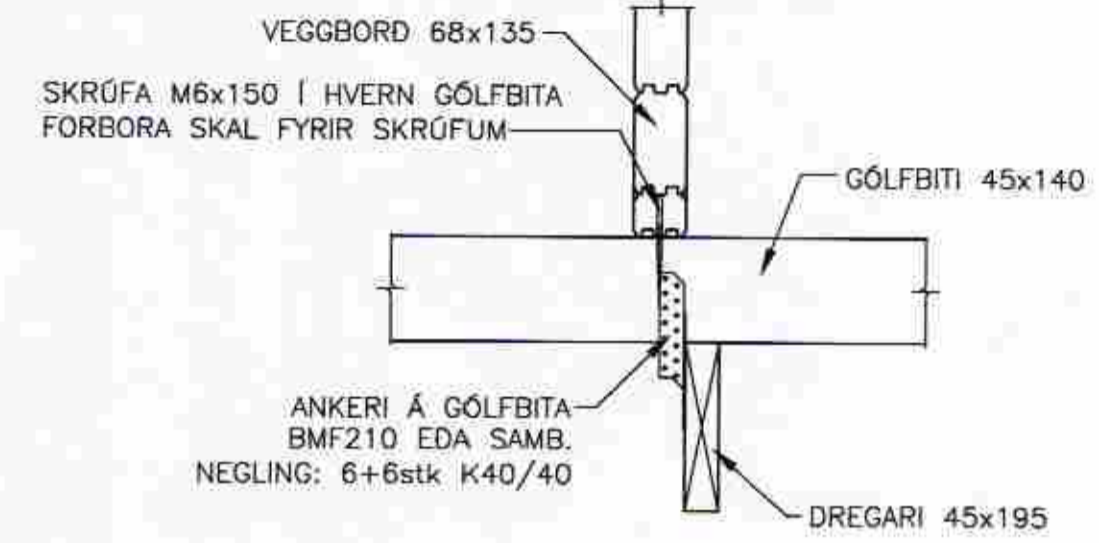

103 SNID  
MKV. 2

ÚTGÁFUFRILL					
NR.	DAGS.	SKYRINGAR	HA:	YF:	SP:
B1	01.03.2012	BYGGINGARTEIKNING	Sva	RGV	SVa

DAGS. UNDIRSKRIFTAR: NAFN OG KT. SAMRÆMINGARHÖNNUBAR:




BREKKUSTÍGUR 39, 260 REYKJANESBÆR, Sími: 422 2636,  
VEFFANG: www.mannvit.is NETFANG: mannvit@mannvit.is

HEITI VERKS:  
**FRÍSTUNDAHÚS  
LYNGBORGIR 2,  
GRÍMSNES- OG GRAFNINGSHREPPUR**

HEITI TEIKNINGAR:  
**BURÐARVIRKI  
GÖLF OG ÞAK  
GRUNNMYNDIR OG SNID**

DAGS: 01.03.2012	HANNAÐ / TEIKNAD: SVa SVa	TEIKNINGANÚMÉR: <b>B102</b>
MKV: A2	YFIRFARID: SVa	VERKNÚMÉR: 3.141.257
SAMÞYKKT / KT: <i>Freim Vallinn amon 27/06/2012</i>		ÚTGÁFA: <b>B1</b>

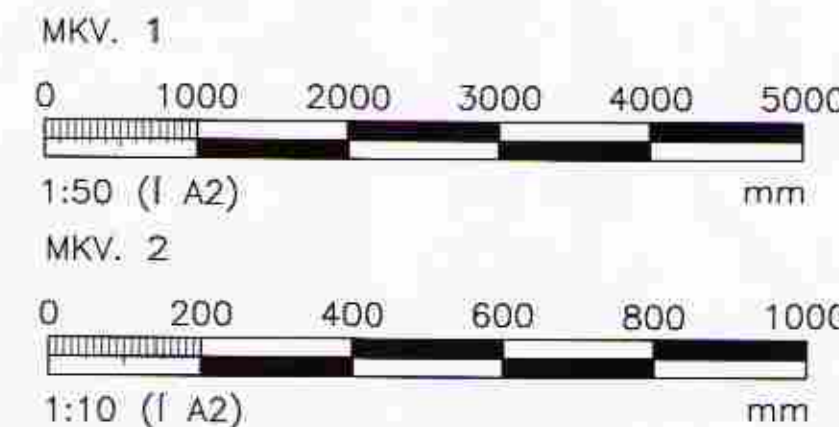

TÖLVISSKA: V:\3-vinnu\141255 Vöndunahús - Smíðingun Lyngborgir 2 - Gólfmyndir Veggir\B102.dwg  
© GÖLF OG GRUNNMYNDIR TEIKNINGAR, AD HILTA EDA HELD. ER HAD SPERRISOU, LEYF HÖR EYKA