


LÆKJARBAKKI LÓÐ NR. 7

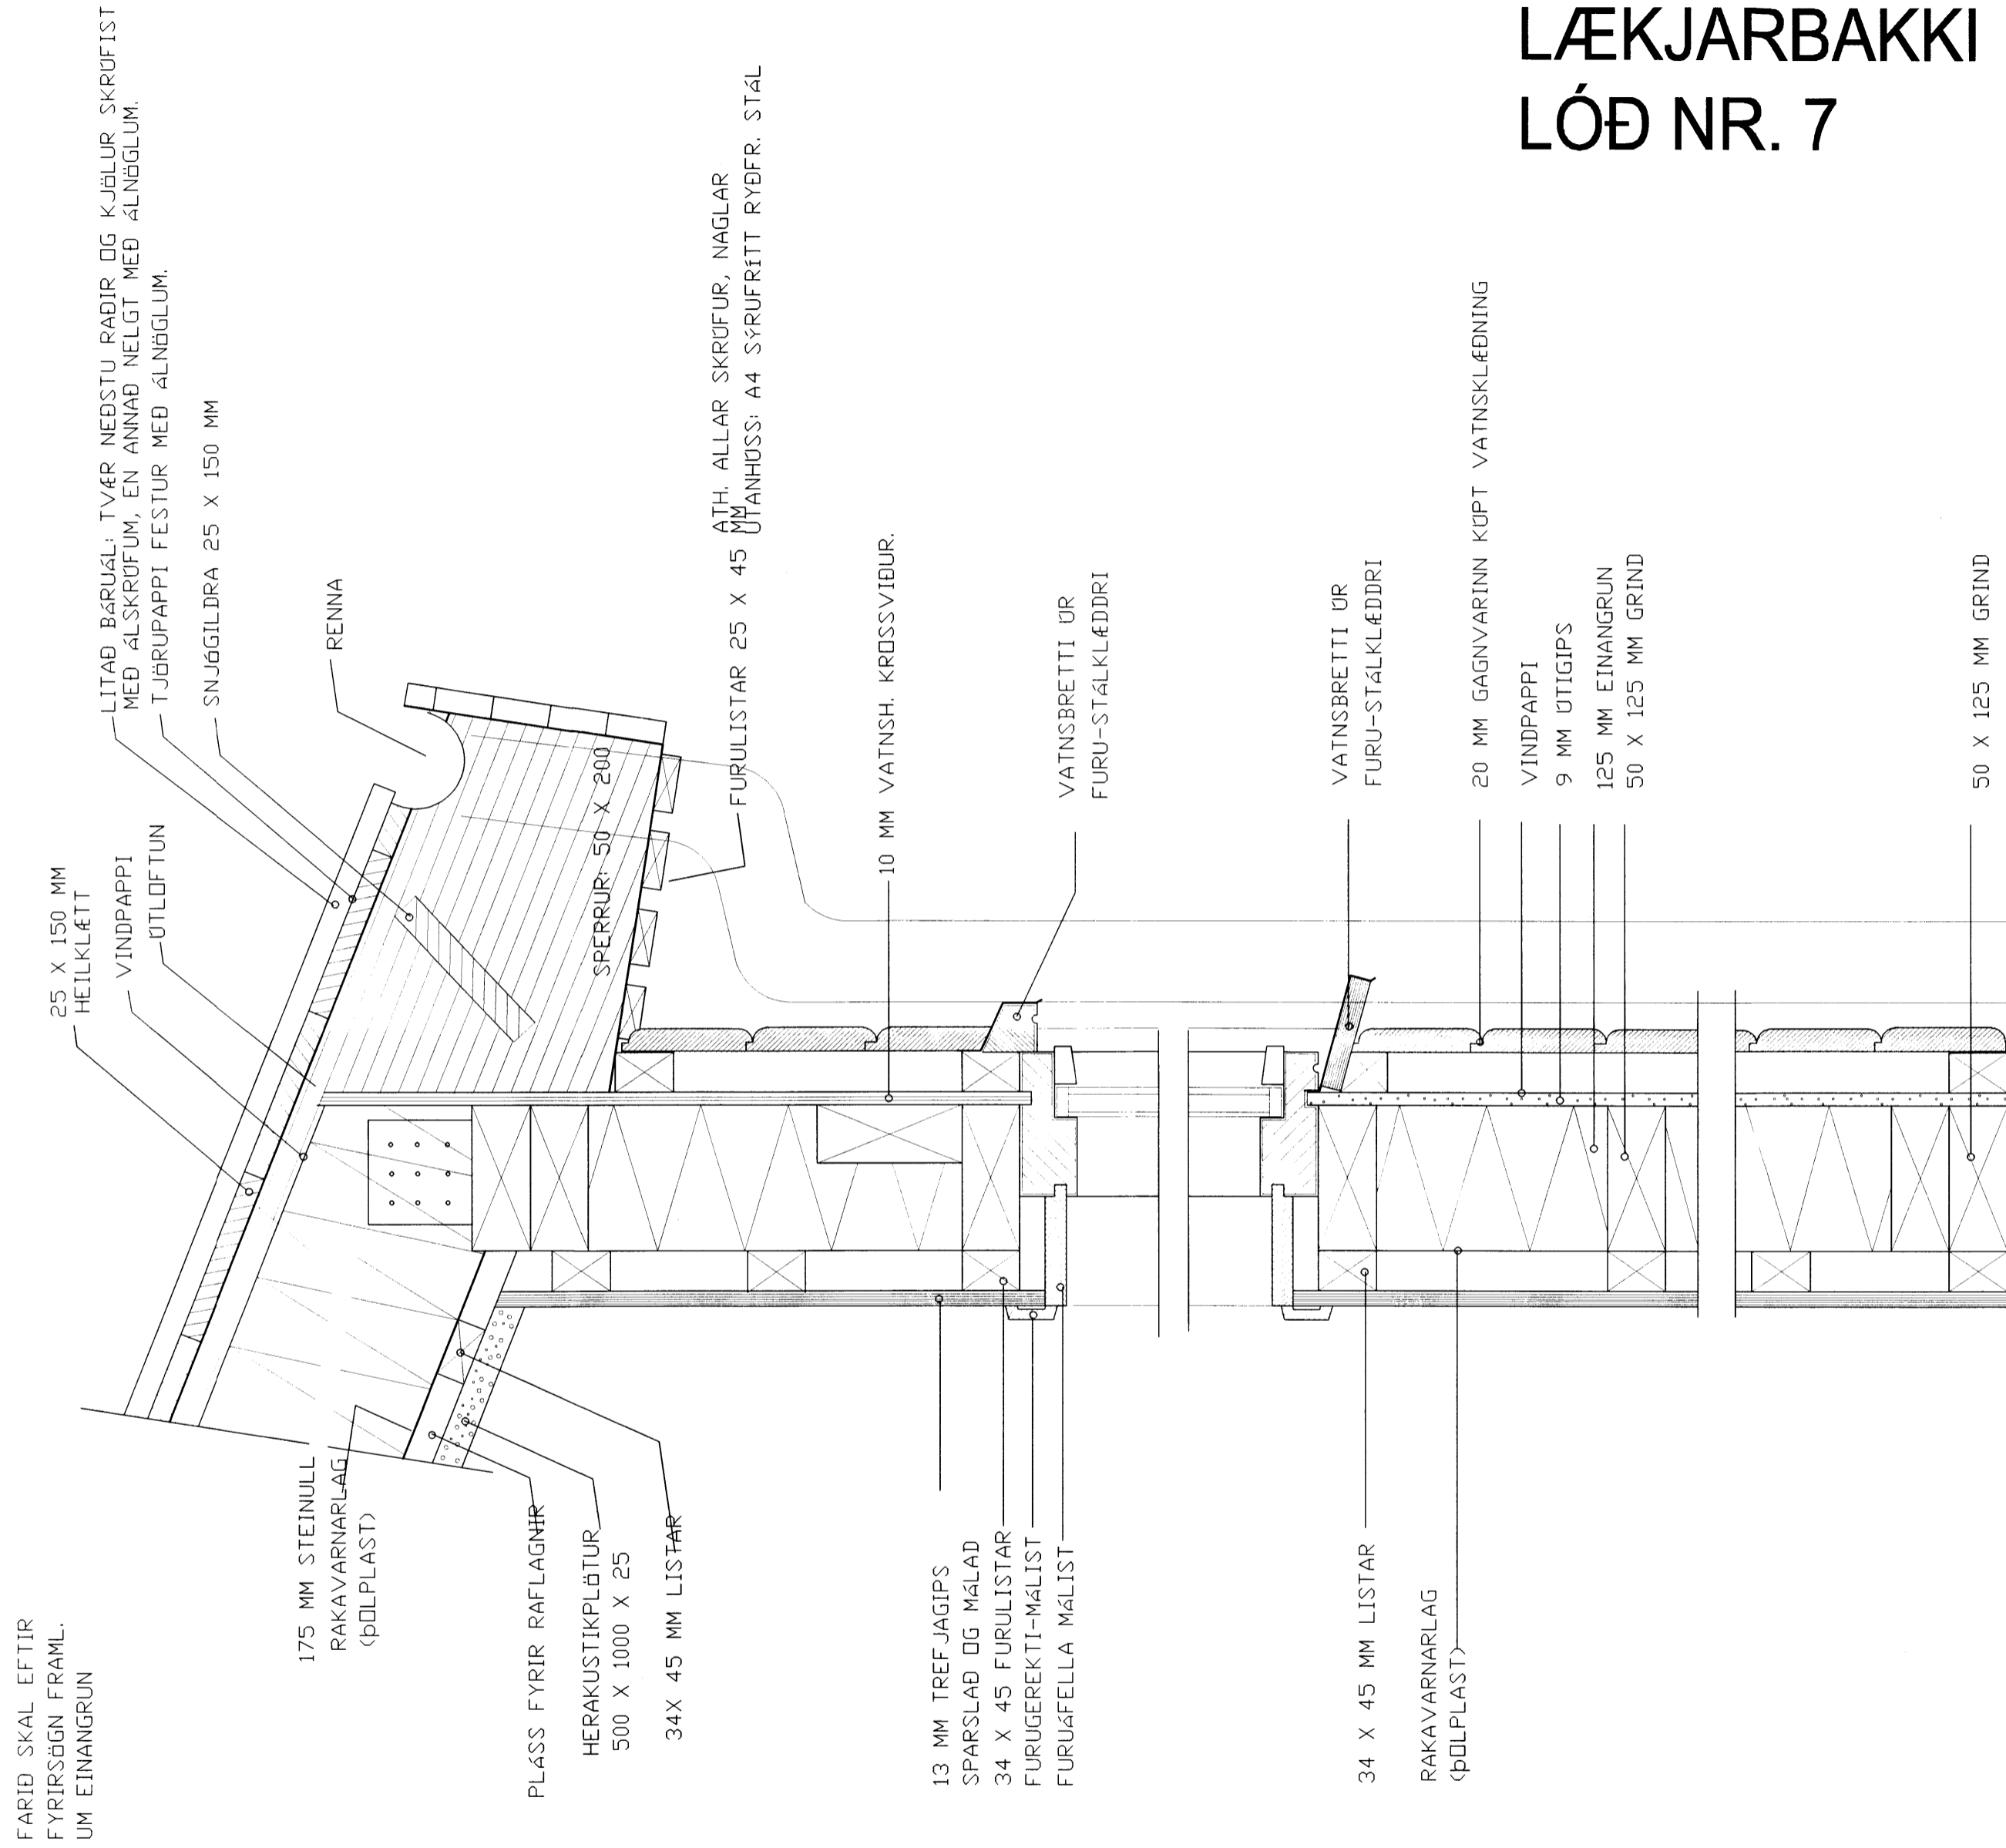

LÓÐRÉTT SNID Í
ÚTVEGG OG ÞAK

DAGS:	BREYTING:	SAMP:	VERKEFNI: LÆKJARBAKKI 7 GRÍMSNES-OG GRAFNIINGSHREPPI	ARKITEKTASTOFAN AUSTURVÖLLUR HÁTEIGSVEGUR 3 105 REYKJAVÍK arkaust@mmedia.is FAX: 552 2610		
A			TEKNING: SNID Í ÞAKKANT OG VEGG	BJARNI MARTEINSSON ARKITEKT FAÍ s: 552 2665 Kl: 301242-2129	KRISTJÁN BJARNASON BYGG.FR. BFÍ s: 698-6330 Kl: 120369-5479	KJARTAN JÓNSSON INNANH.ARK. s: 552 8660 Kl: 250146-2139
B			DAGS/TEKNAD: 27.03.2007 / KB			
C			SIGN:	BREYTING:	MÆLIKV: 1:5	VERK NR:
D						TEIKN NR: B-1
E						
F						
G						