


281121-2359

Sumarhús Margrétar Johnsen í landi Hraunborga Grímsnesi m. 1:100


land nr. 79

Kjartanvegur 15. R-108 3/3/302


Samþ. 12/6/88
Sigurður Kjartansson

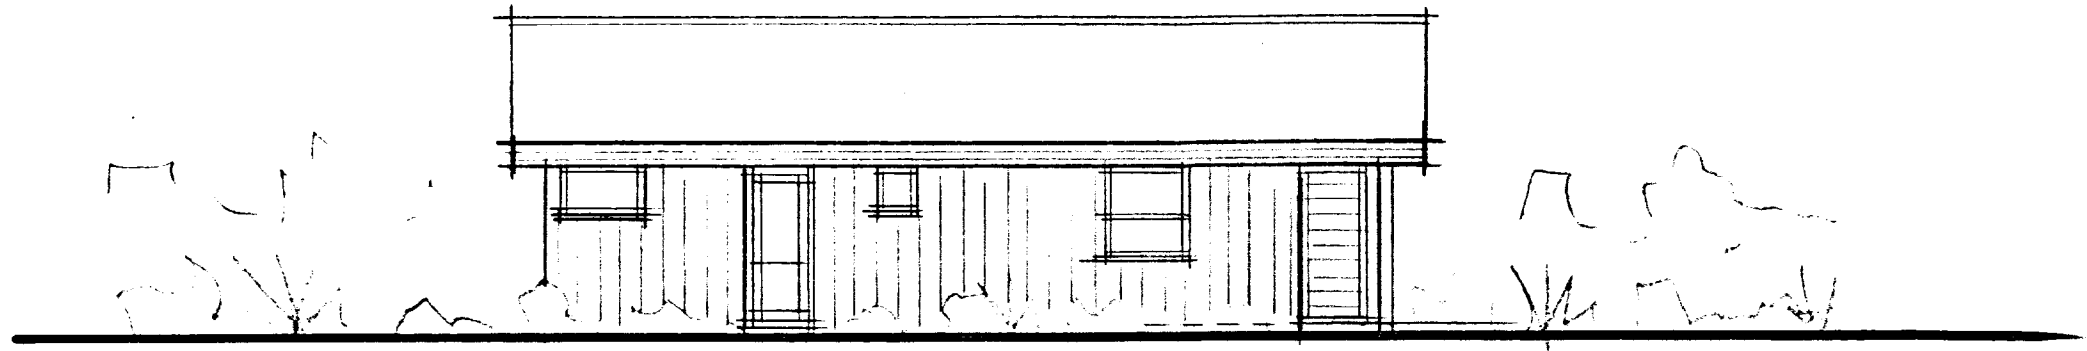


vestur

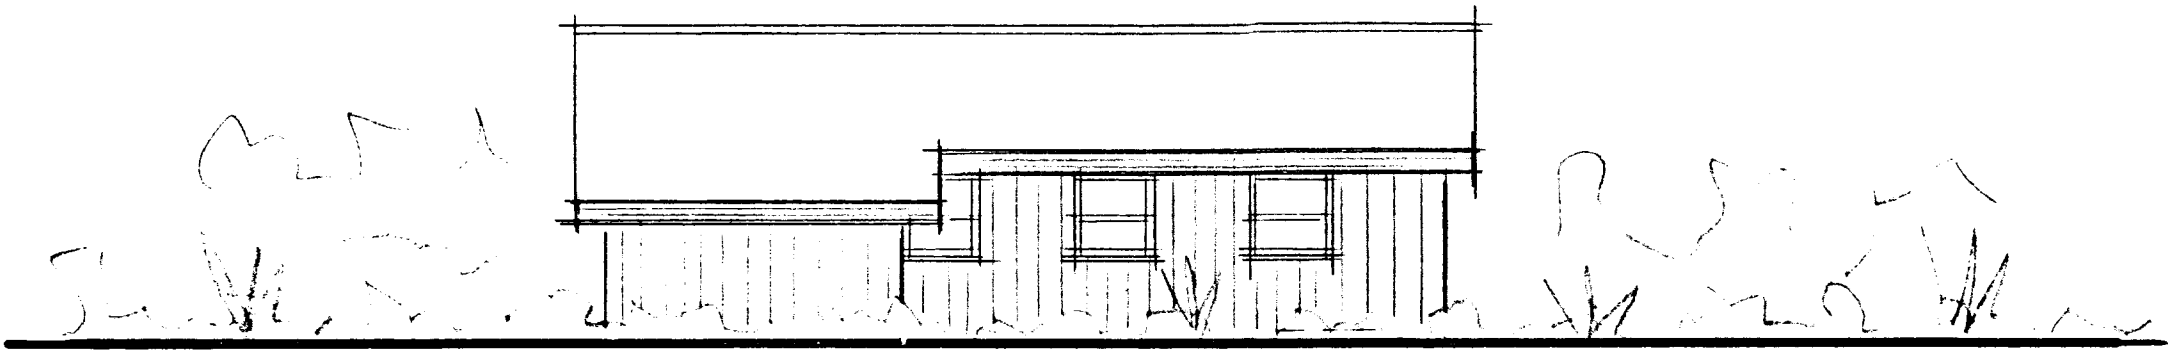


eastur

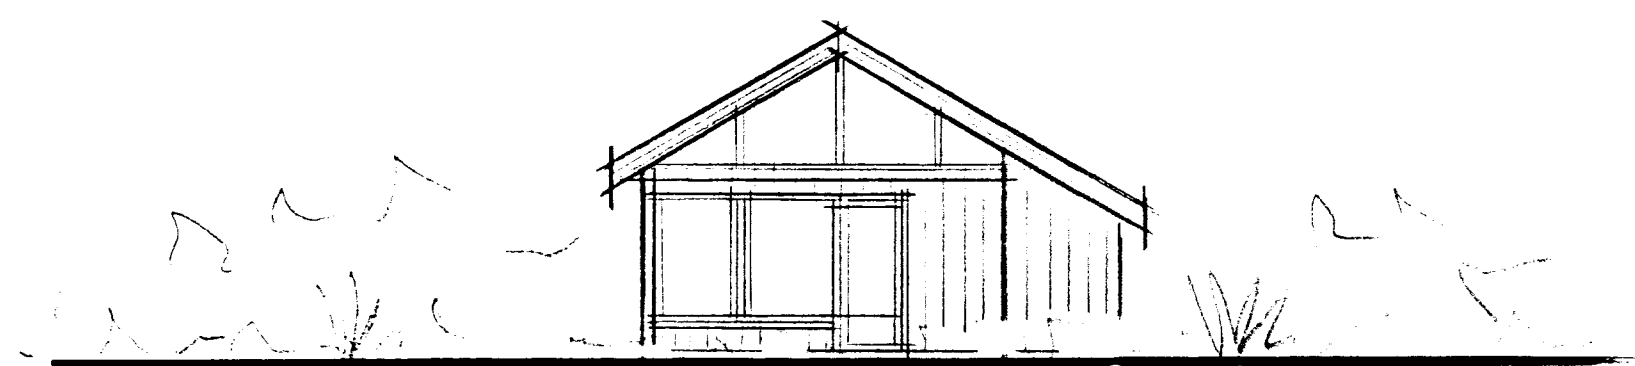

suður

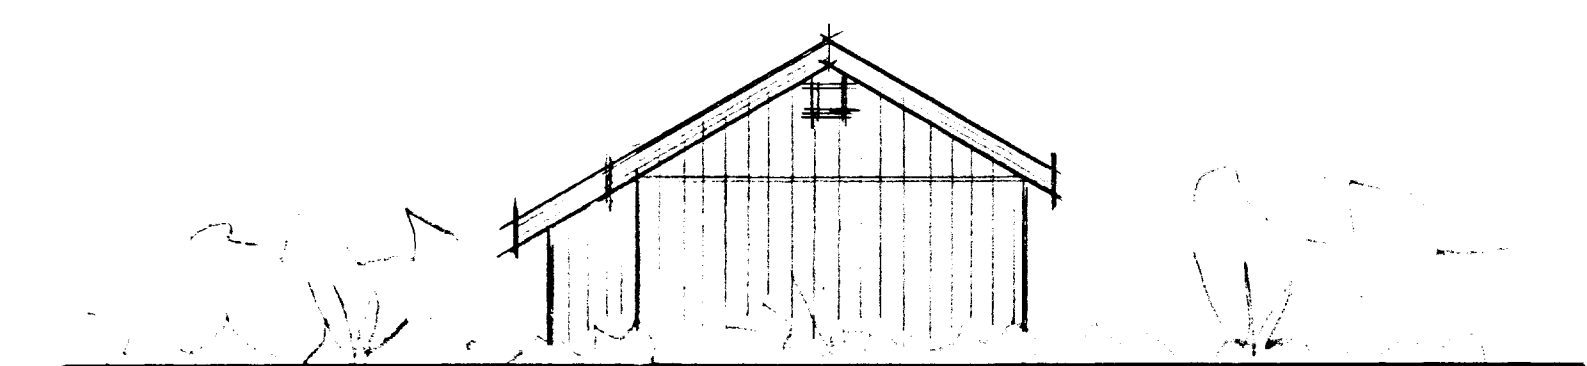

norður

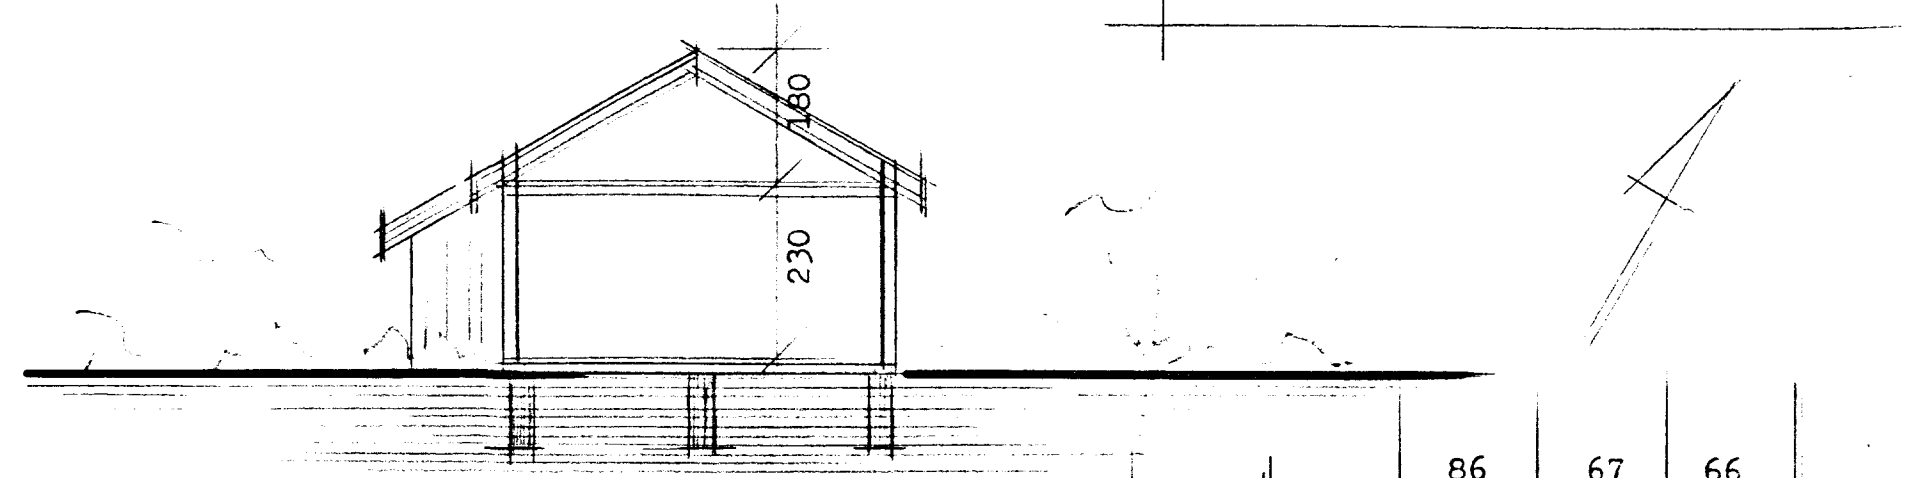

þversnið


flatarmál húss 55,1 m²
rúmmál húss 176,3 m³

		86	67	66
96	81	83	59	58
97	80	79	43	42
111	77	78	35	34
101	76			

720

390

afsteða

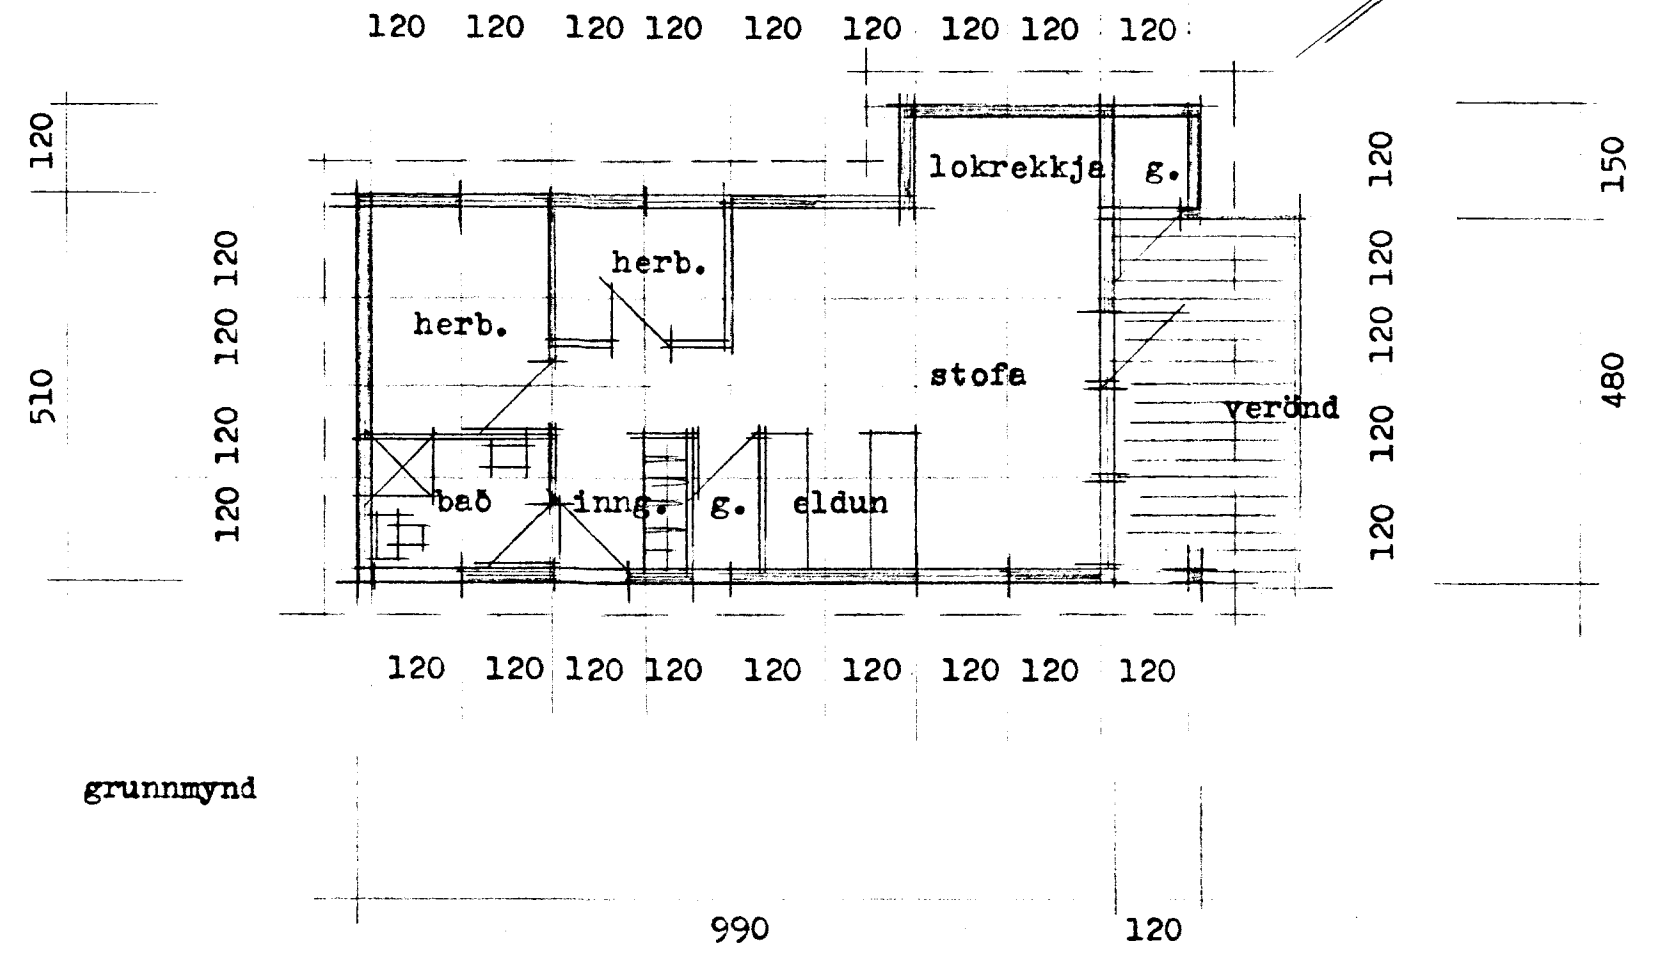

grunnmynd