
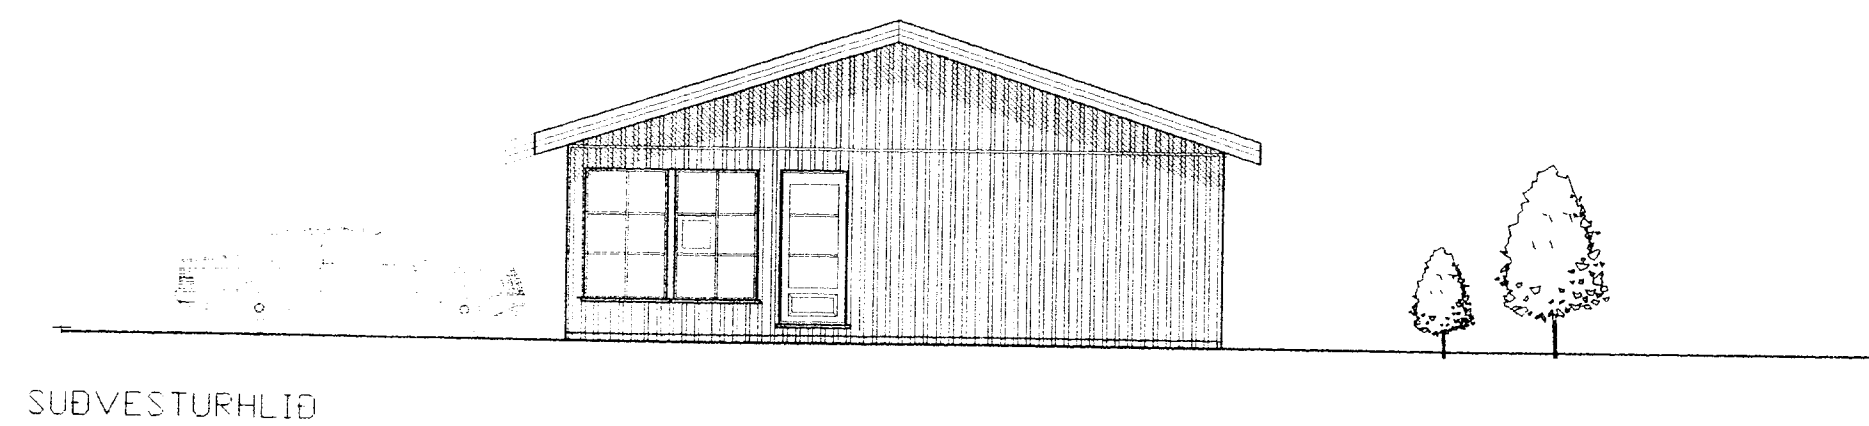
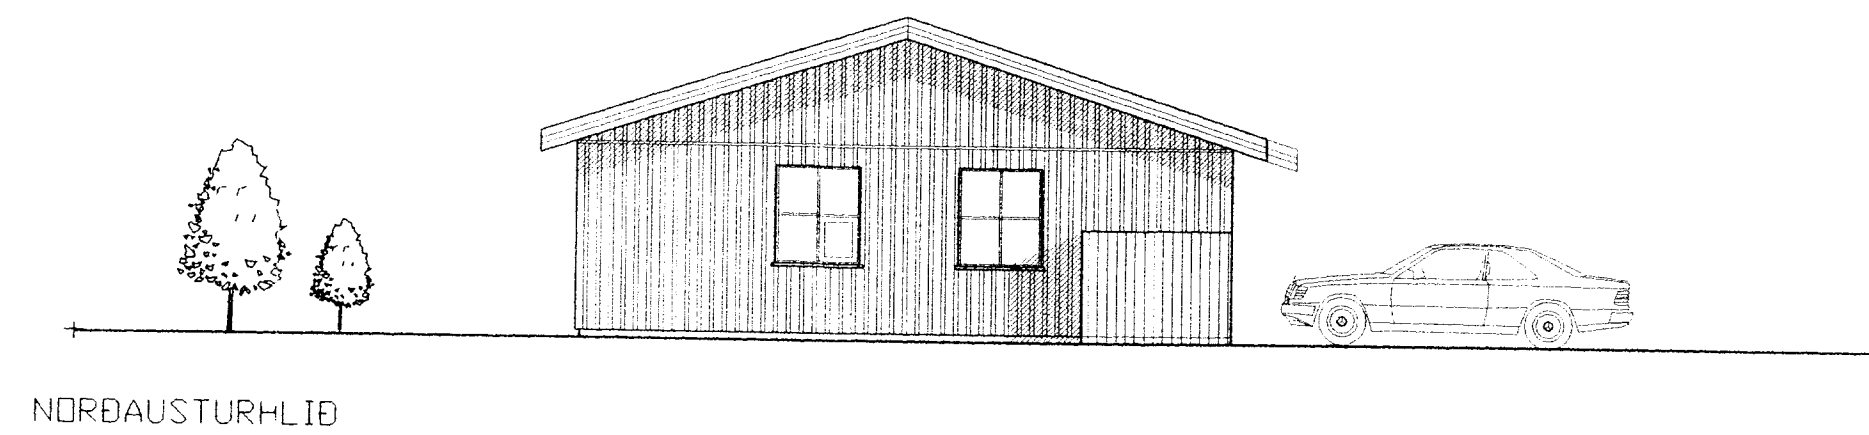


Blað nr 3

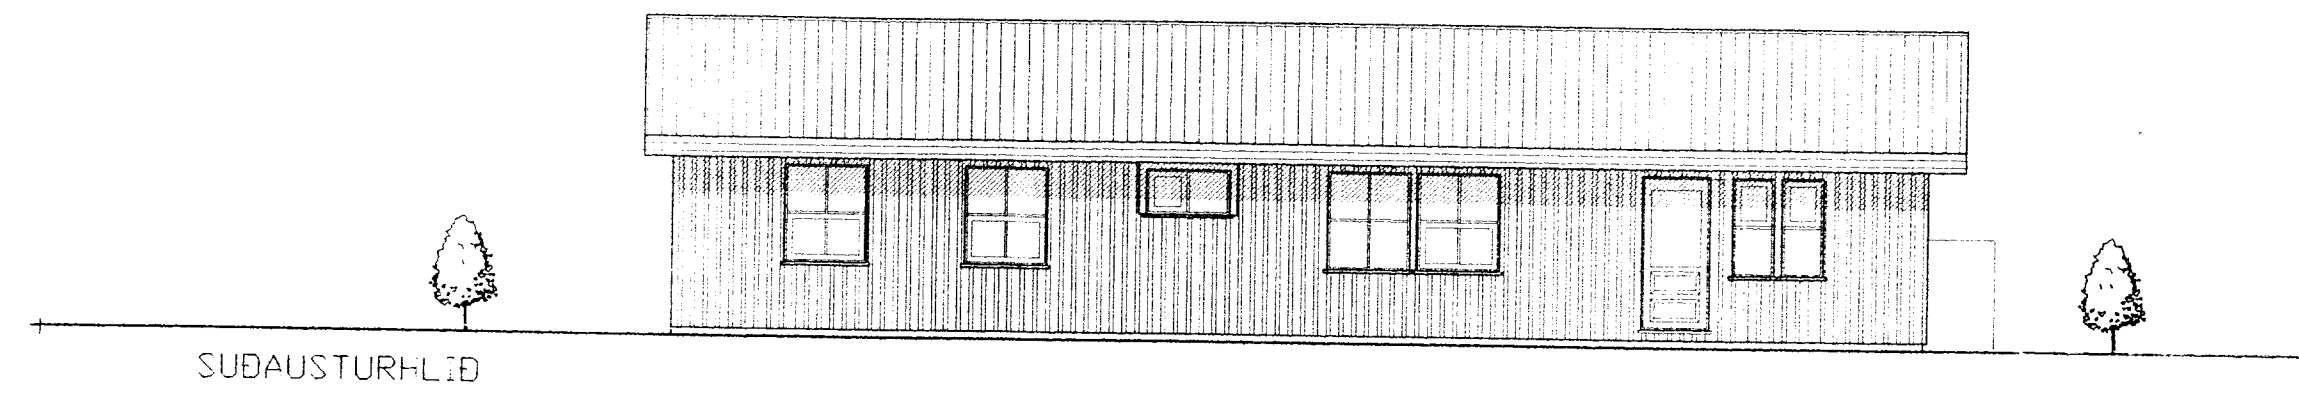

es

TEIKNISTOFAN SUÐURLANDSBRAUT 48
S: 588-7344 FAX: 588-7343

VERKHEITI: MÍÐENGI

Mkv. 1:100

VERKHUTI: ÚTLIT

DAGS: 26.02 2001

HANNAÐ: SIGURÐUR KJARTANSSON kt 090246-2839

BLAÐ NR 3 AF 3

TEIKNAD *jartan.sigurdsson.kt.121066-5809

BREYTT.