



seul til upplýsinga

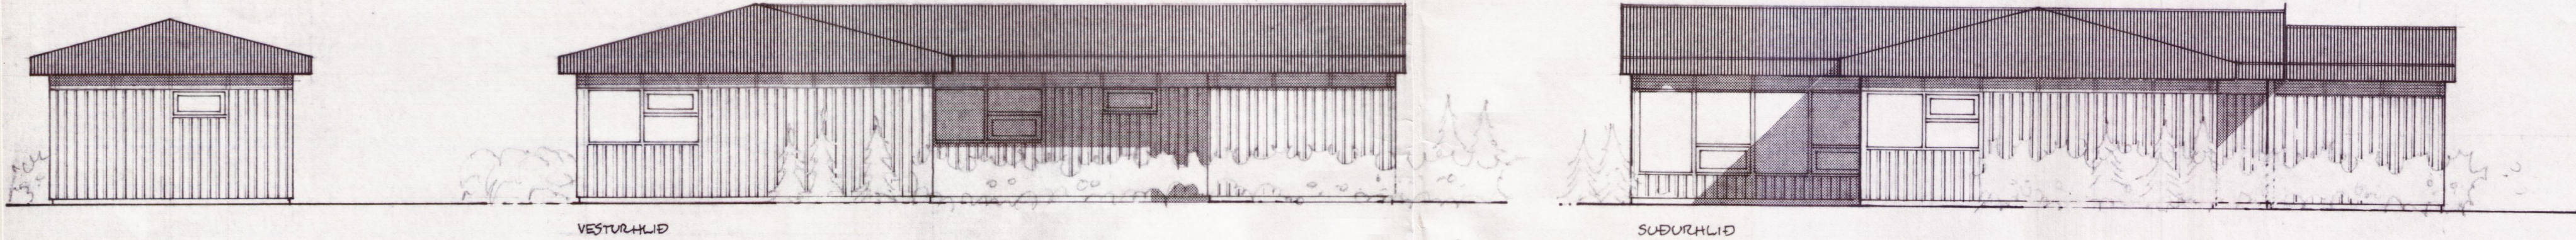





VESTURHLID

SUDURHLID

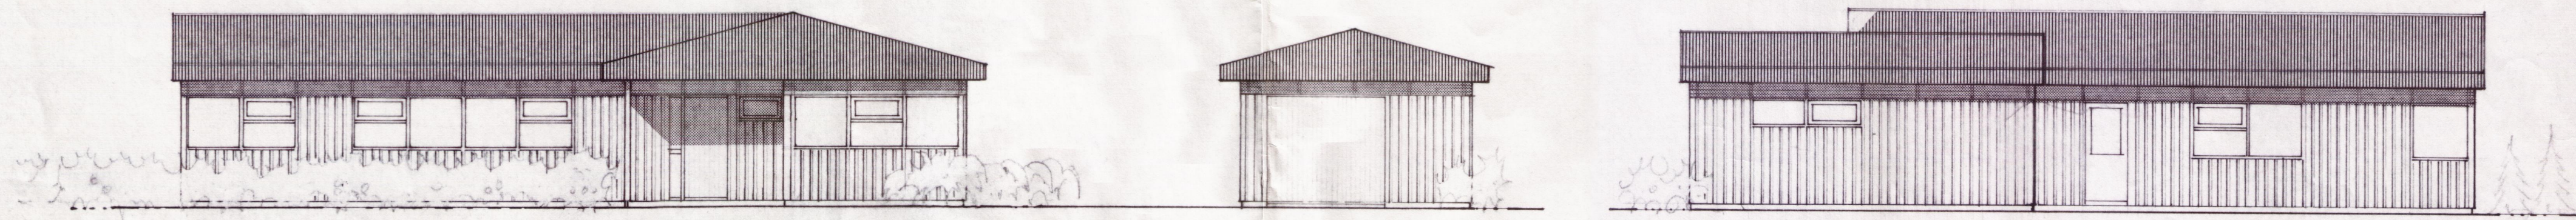


AUSTURHLID

NORÐURHLID

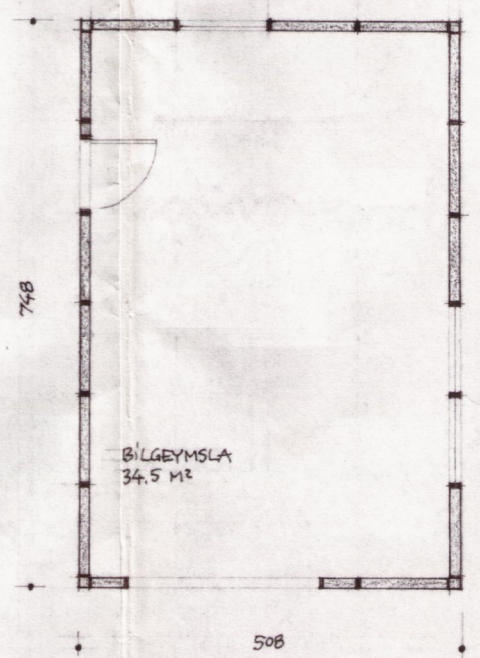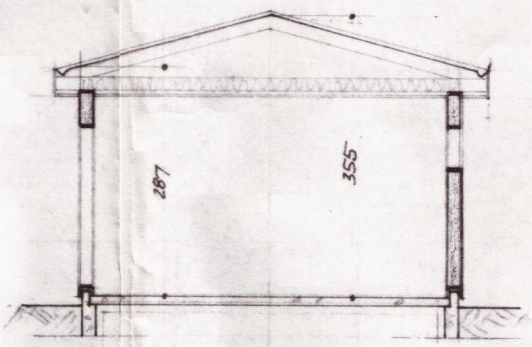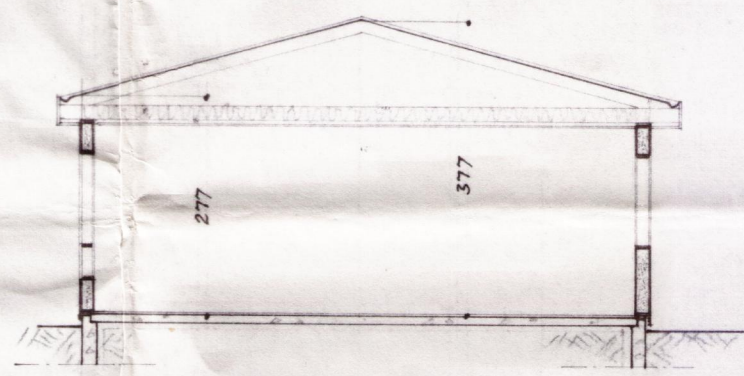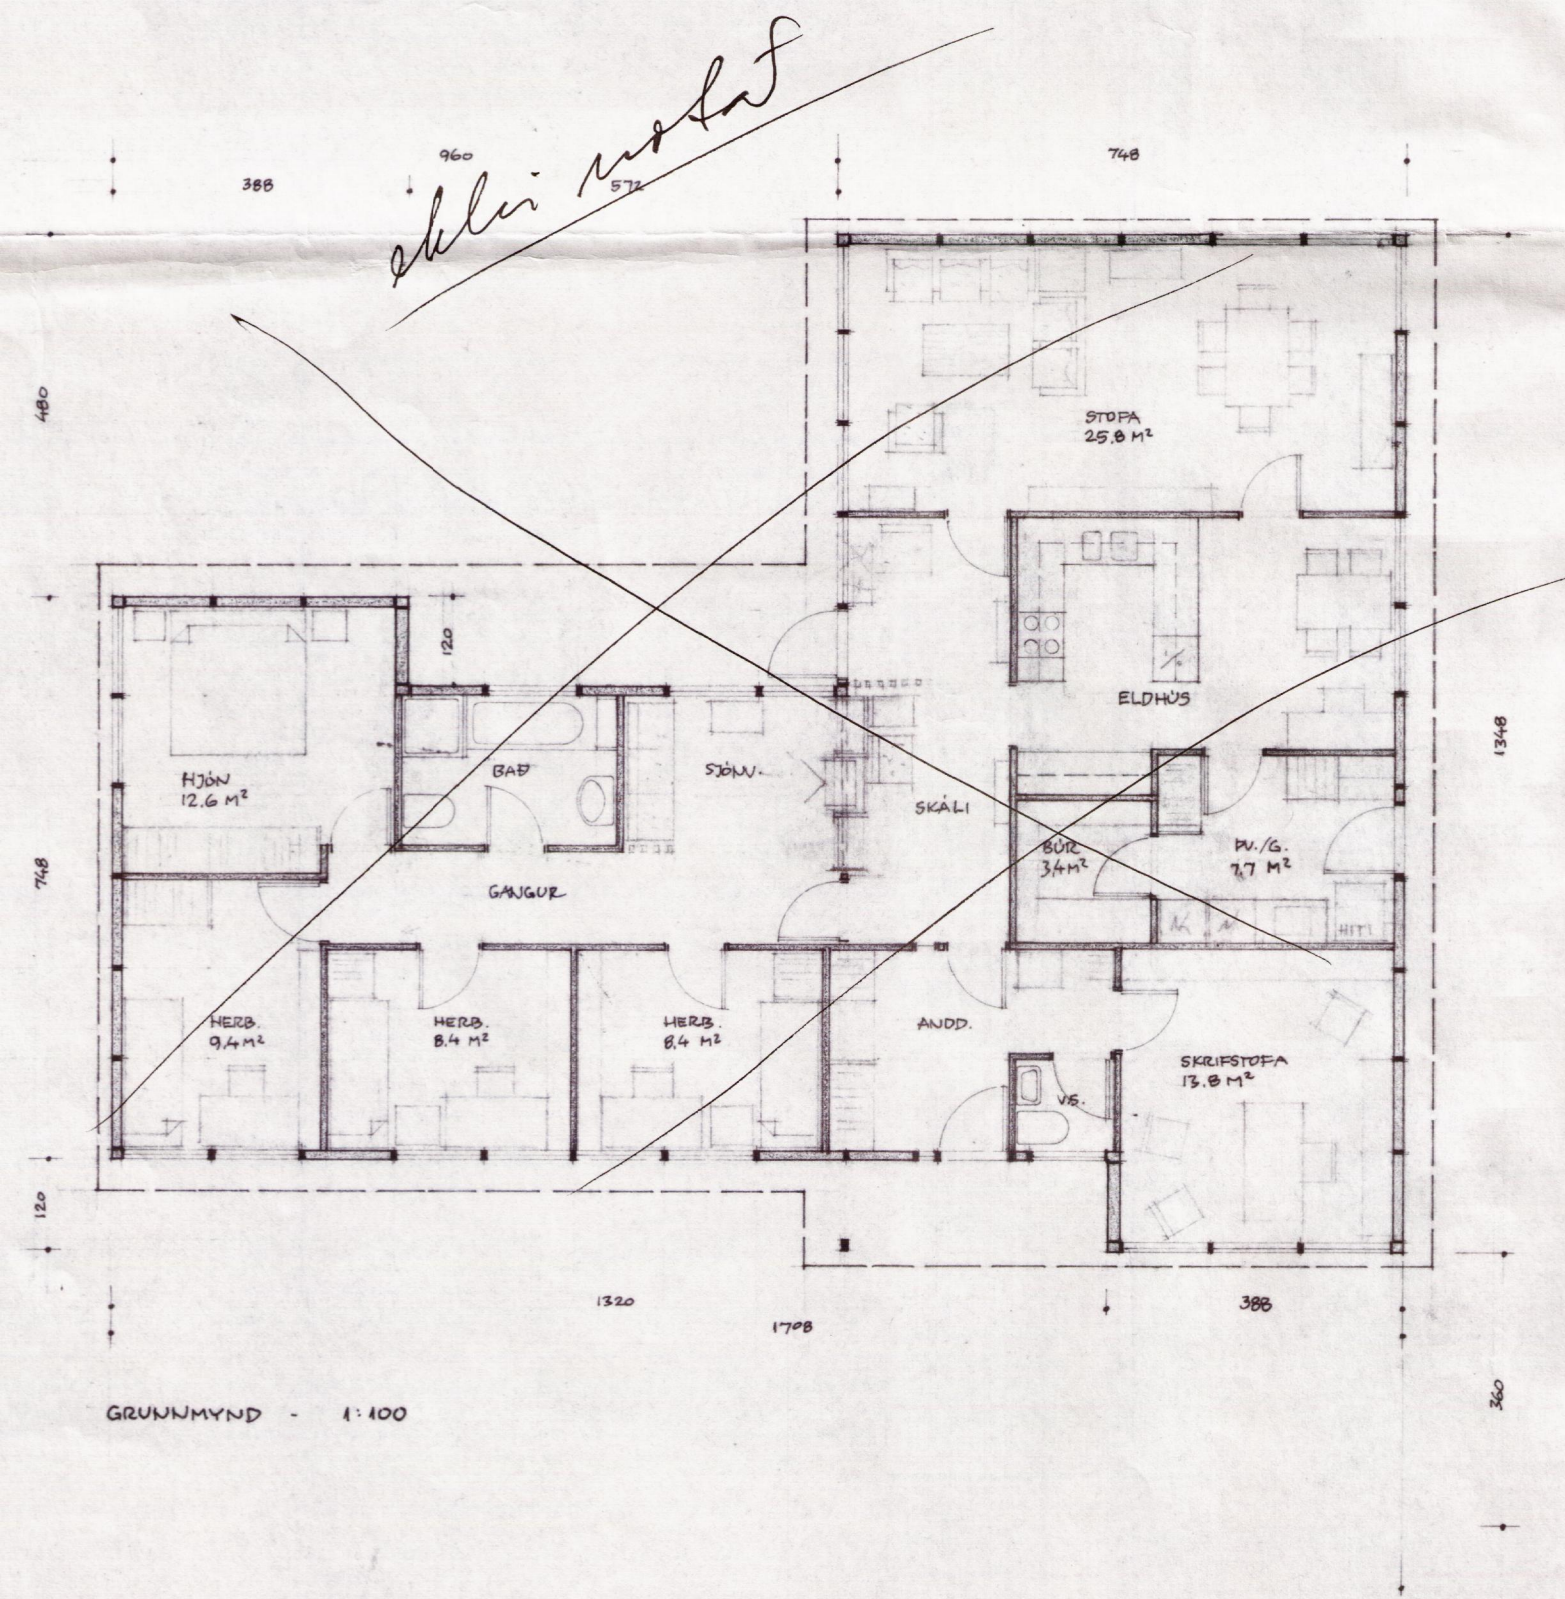

	FLATARMÁL (m²)	RÚMMÁL (m³)
ÍBUDARHÚS	161,45 m²	528 m³
BILSKUR	38,00 -	122 -
SAHTALS	199,45 m²	650 m³

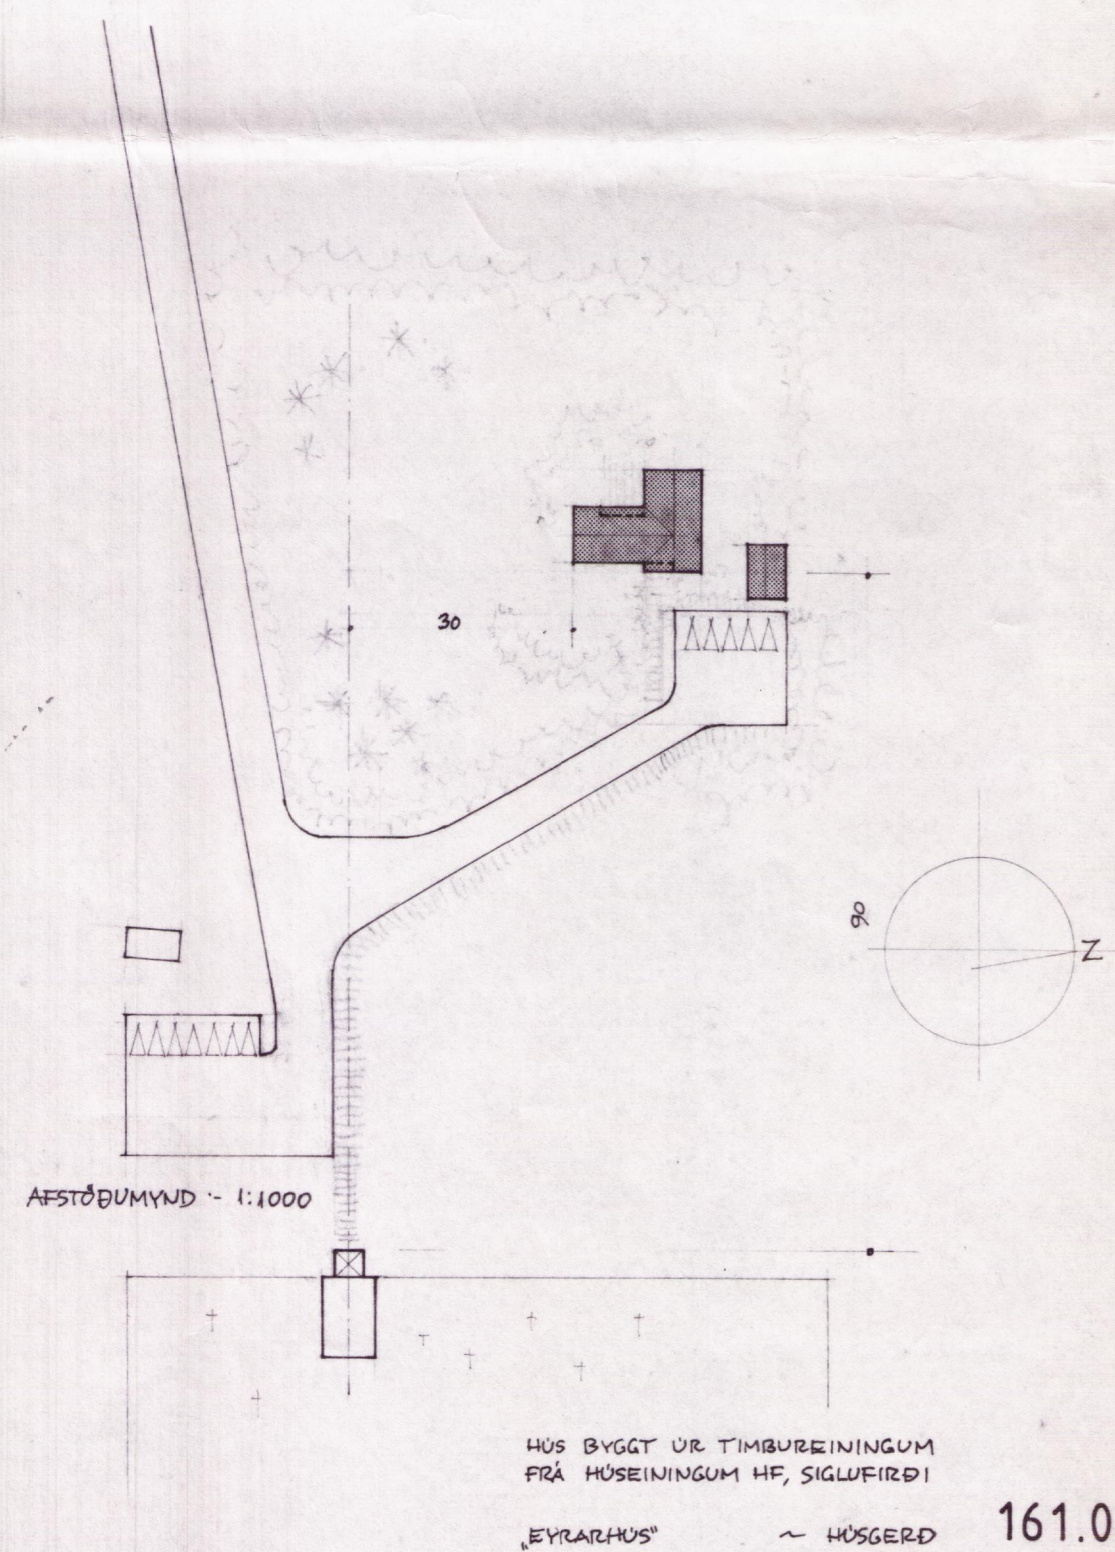

HÚS BYGGT UR TIMBUREININGUM FRÁ HÚSEININGUM HF, SIGLUFIRÐI 'EYRARHÚS' ~ HÚSGERÐ

161.011