


sperry 2x7" z60
langbönd 1 1/2 x 4" z60

Nesjar
fjarkúsi
snit 1:100

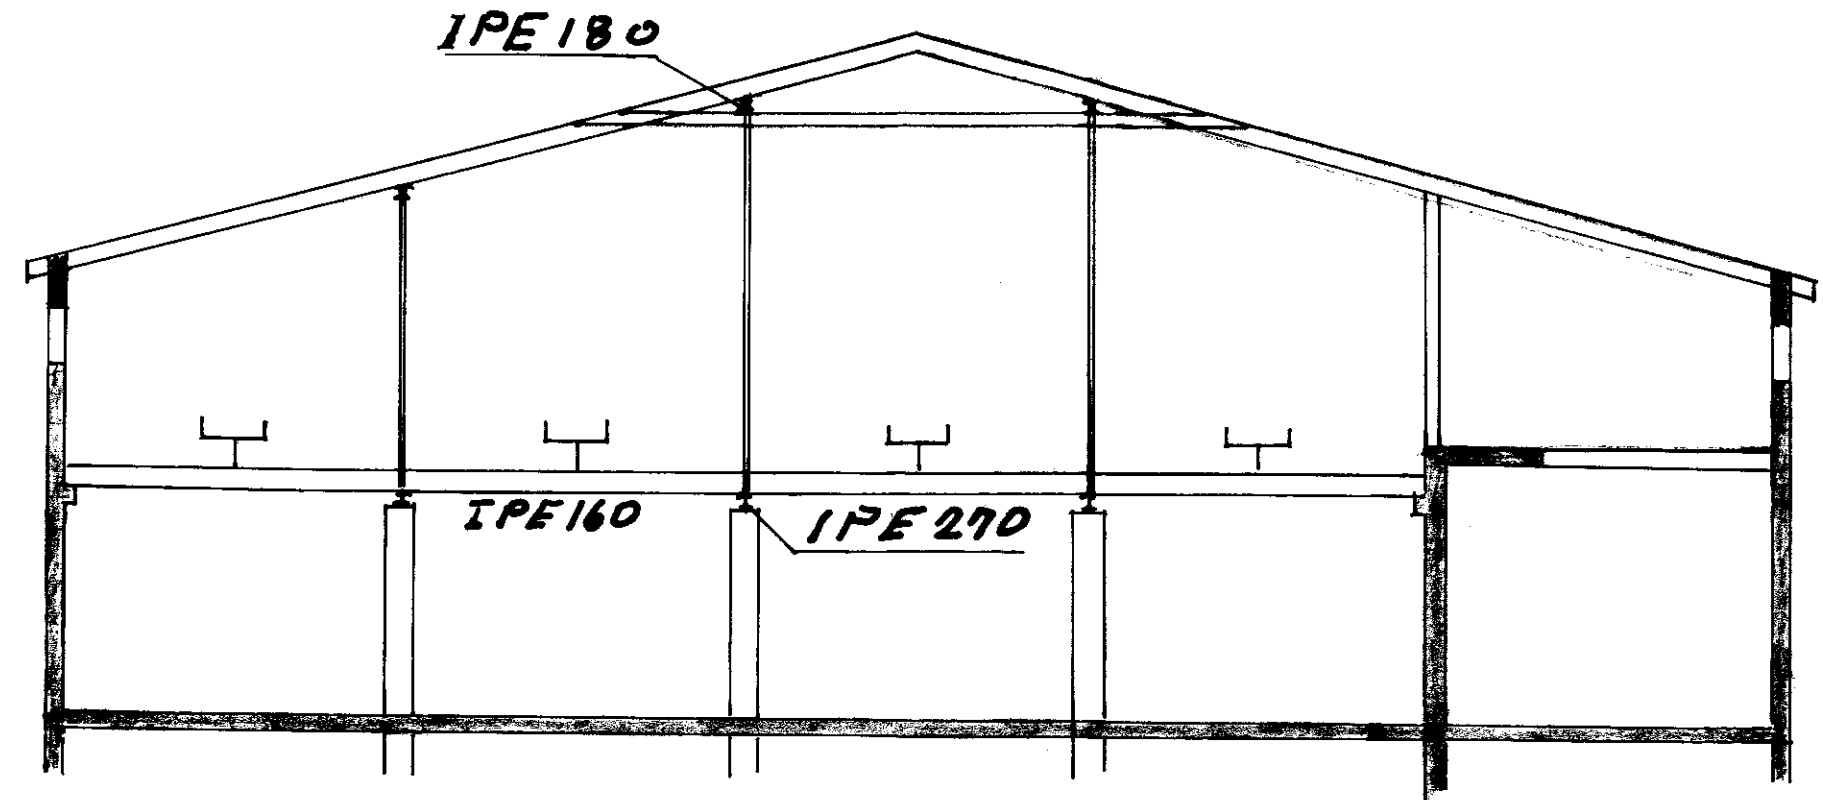

20.5.1981

Starkinn