
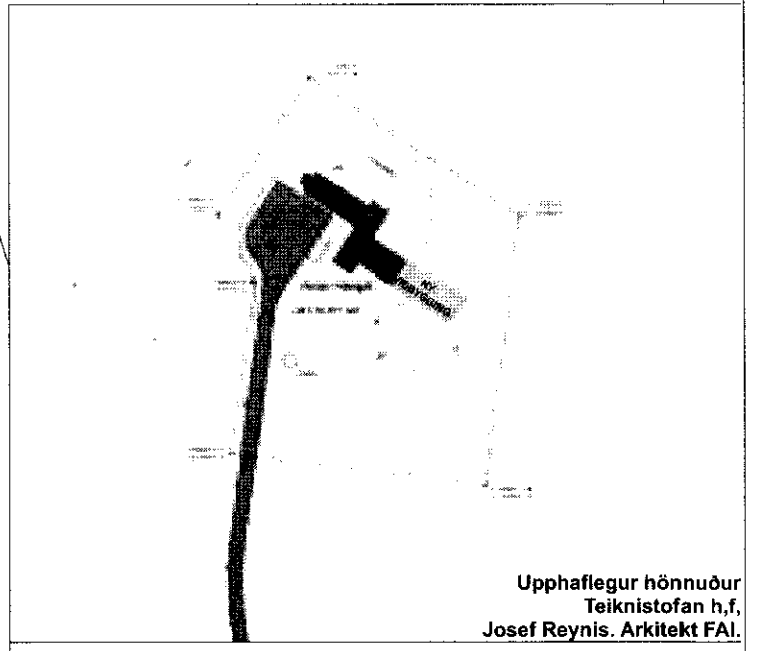


SAMPYKKT
25 JAN. 2012
Óskar Þór Óskarsson
Byggingarmáttulupösv. Ámennyjalu og Plötu

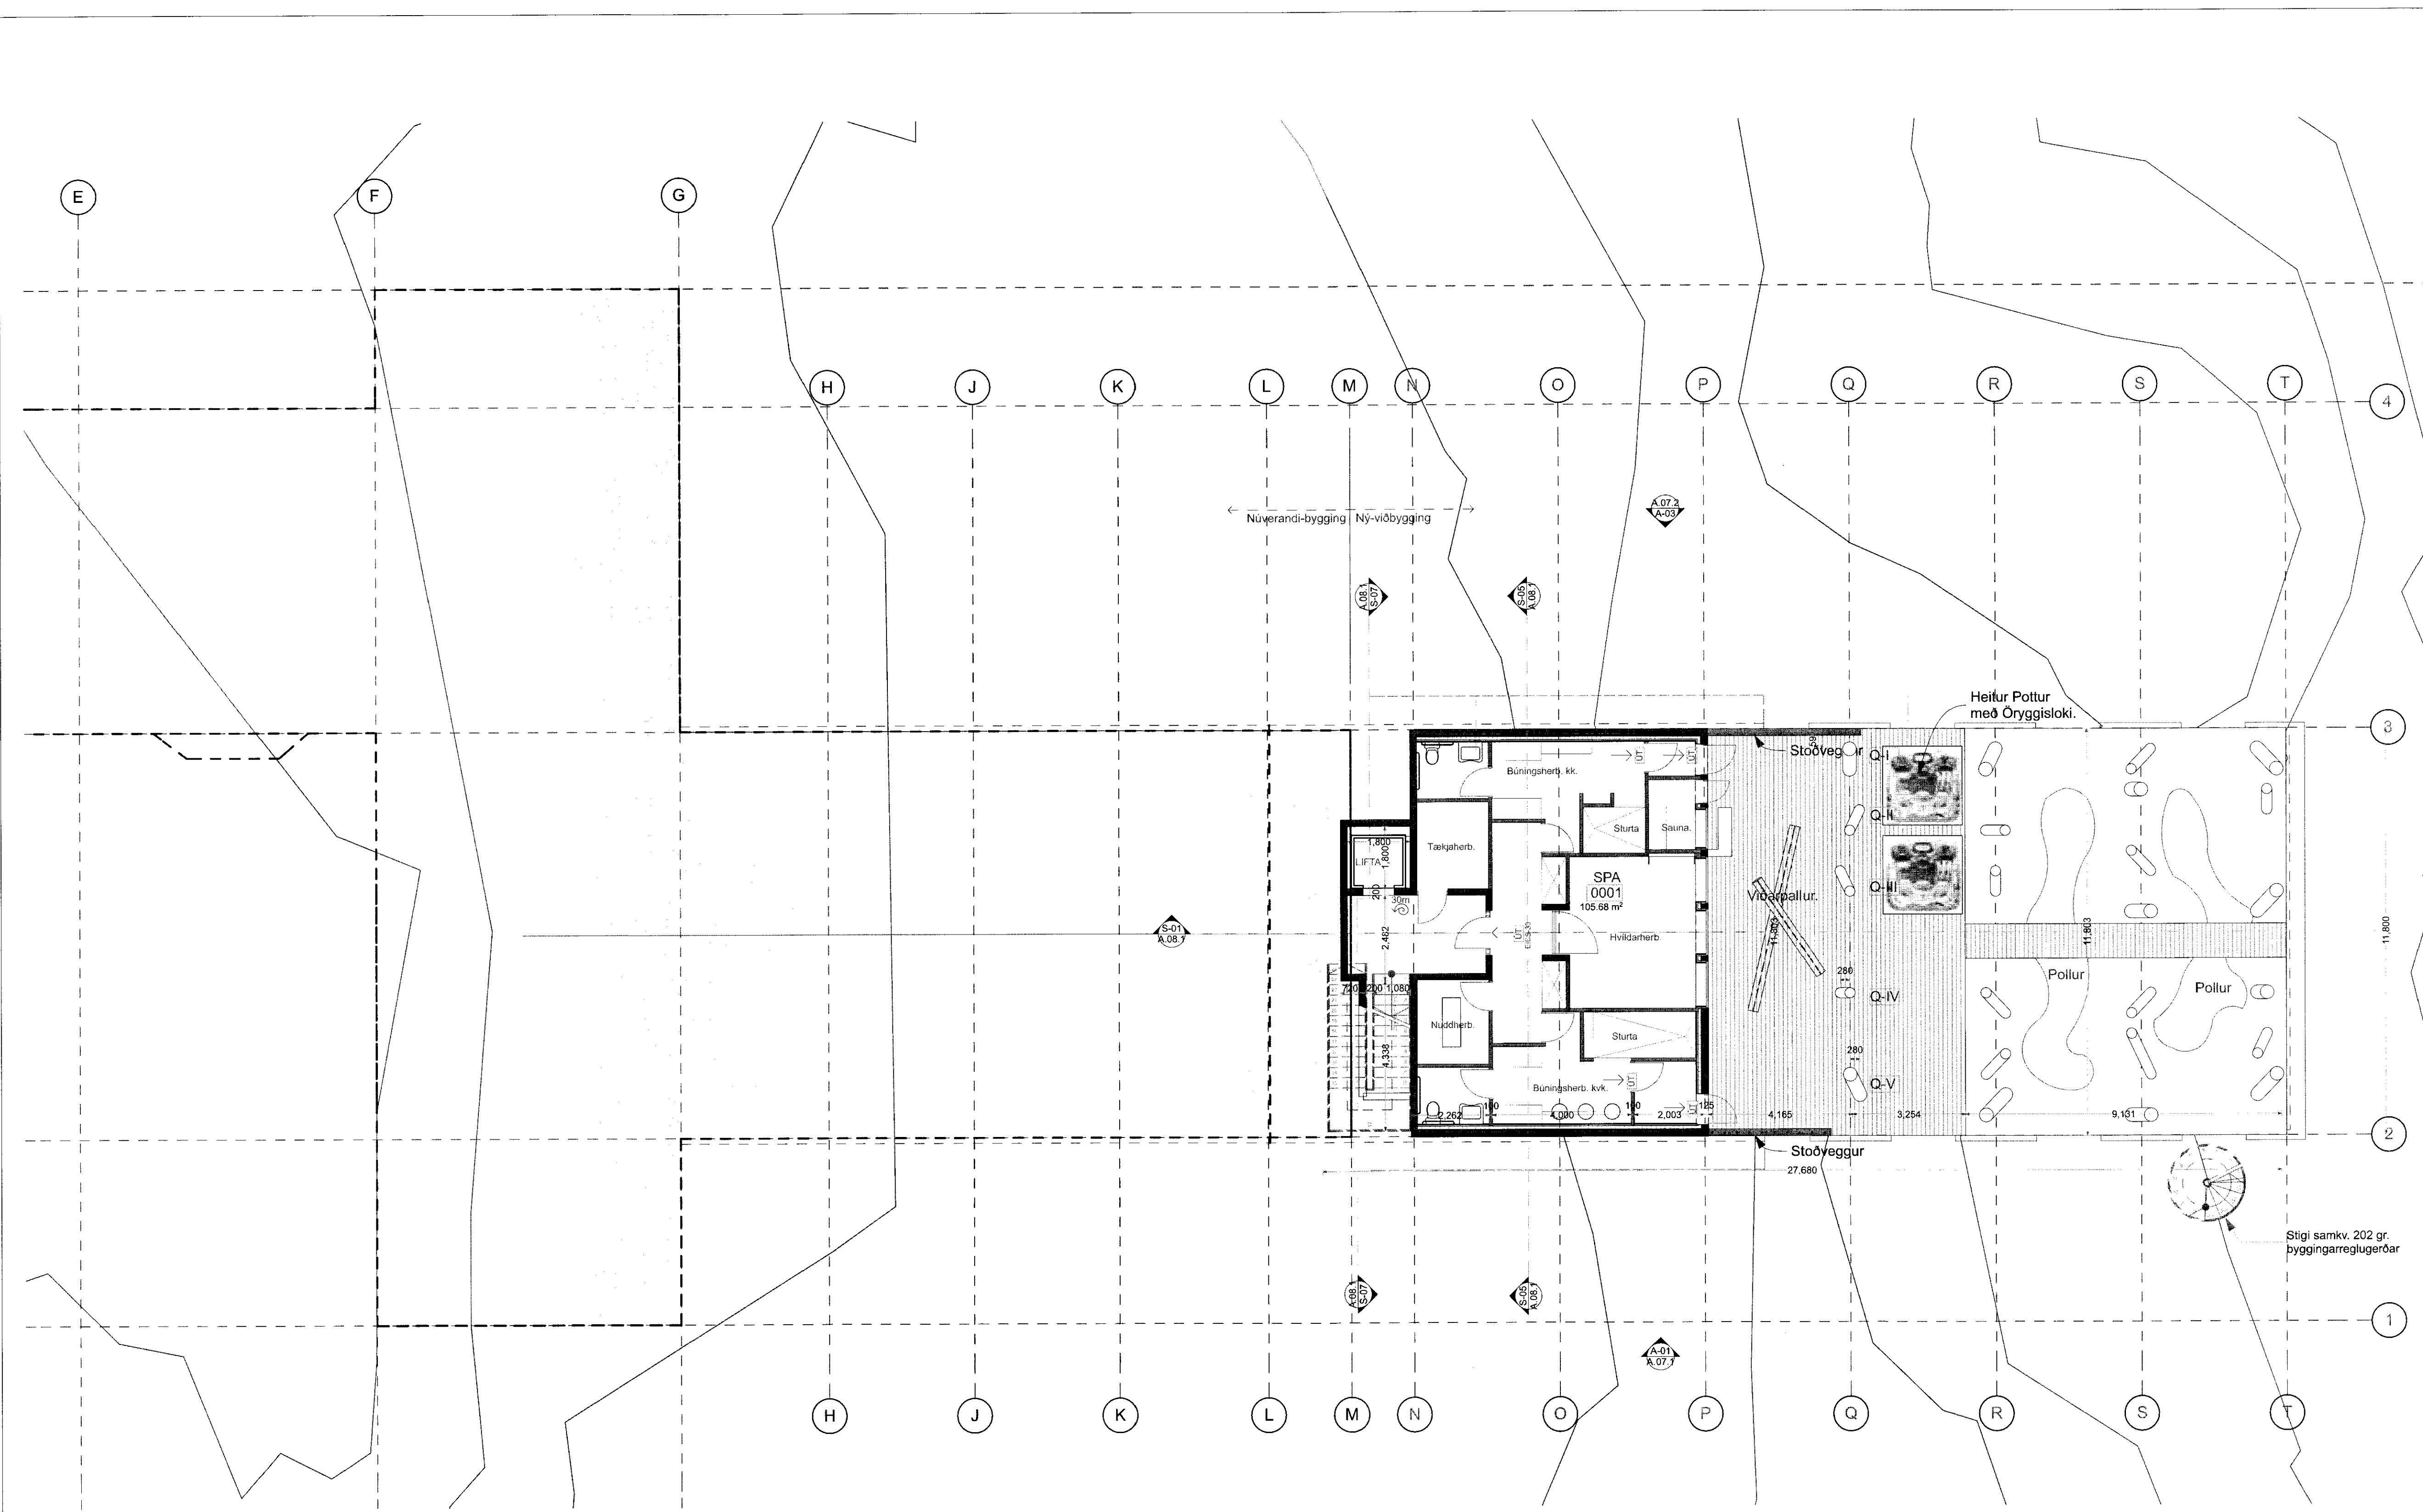

Útgáfa; 1/27/12

Hönnuður:

Verkhelti:

Hotel Hengill	
Eigandi:	#Client
Verkhelti:	Hotel Hengill
Teiknað:	EG
Yfirfarid:	TTH
MINARC	Mkv. 1:100
tryggi thorsteinsson ala associate	Dags: 1/27/12
erla dögg Ingjaldsdóttir ala associate	Breyting:

KJALLARA A.06.1
Undskrift: *Óskar Þór Óskarsson*
Óskar Þór Óskarsson, kt 190964-3889