


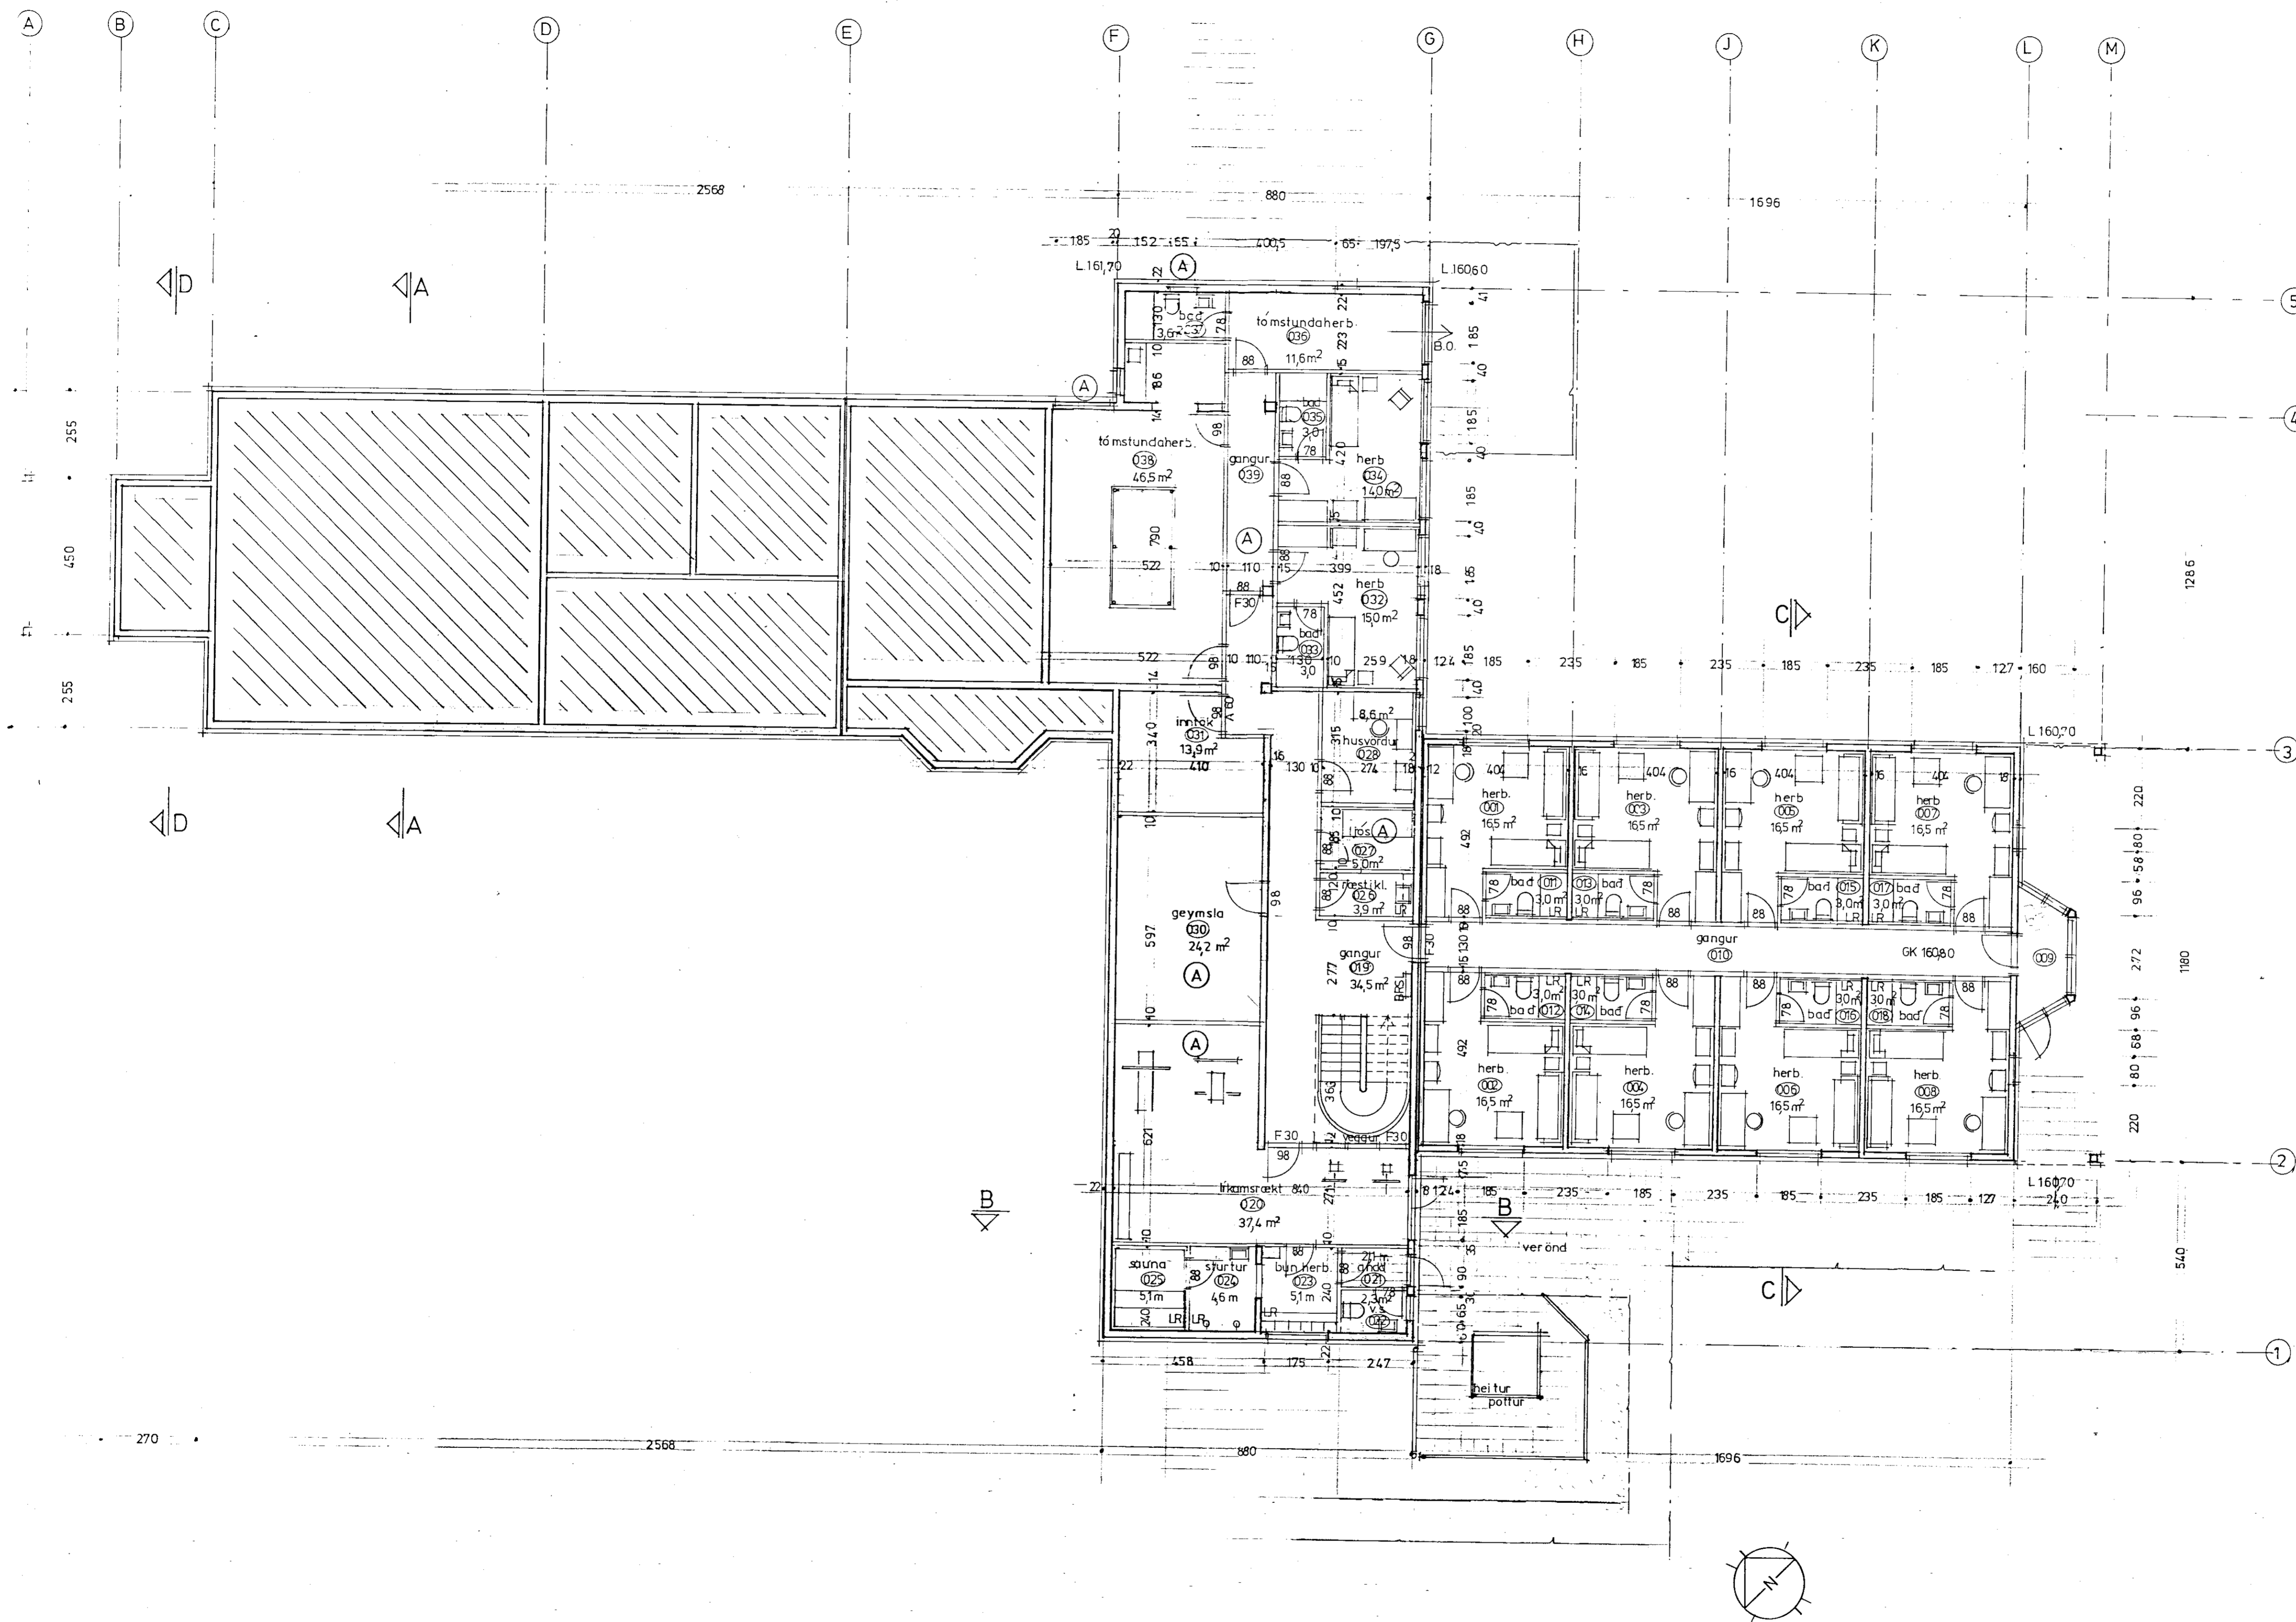

*Handwritten signature*



**TEIKNISTOFAN H.F. ÁRMÚLA 6**

GISLI HALLDÓRSSON  
JOSEF REYNIS  
LEIFUR GISLASON

VERKNI  
Hitaveita Reykjavíkur  
Nesjavellir  
grunnmynd  
nedri hæðar

108 REYKJAVÍK  
SÍMI 33750

starfsmannahús  
A·2·A  
1:100  
01.06.93  
J.R. isc