




sneiding D-D

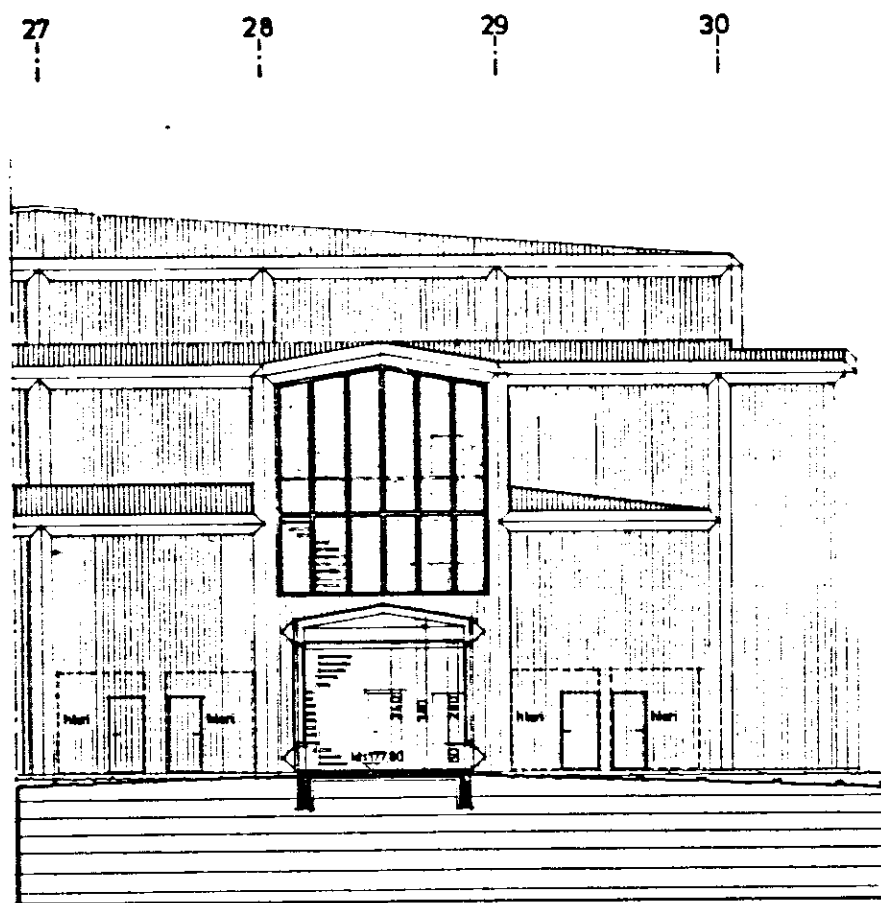


sneiding E-E

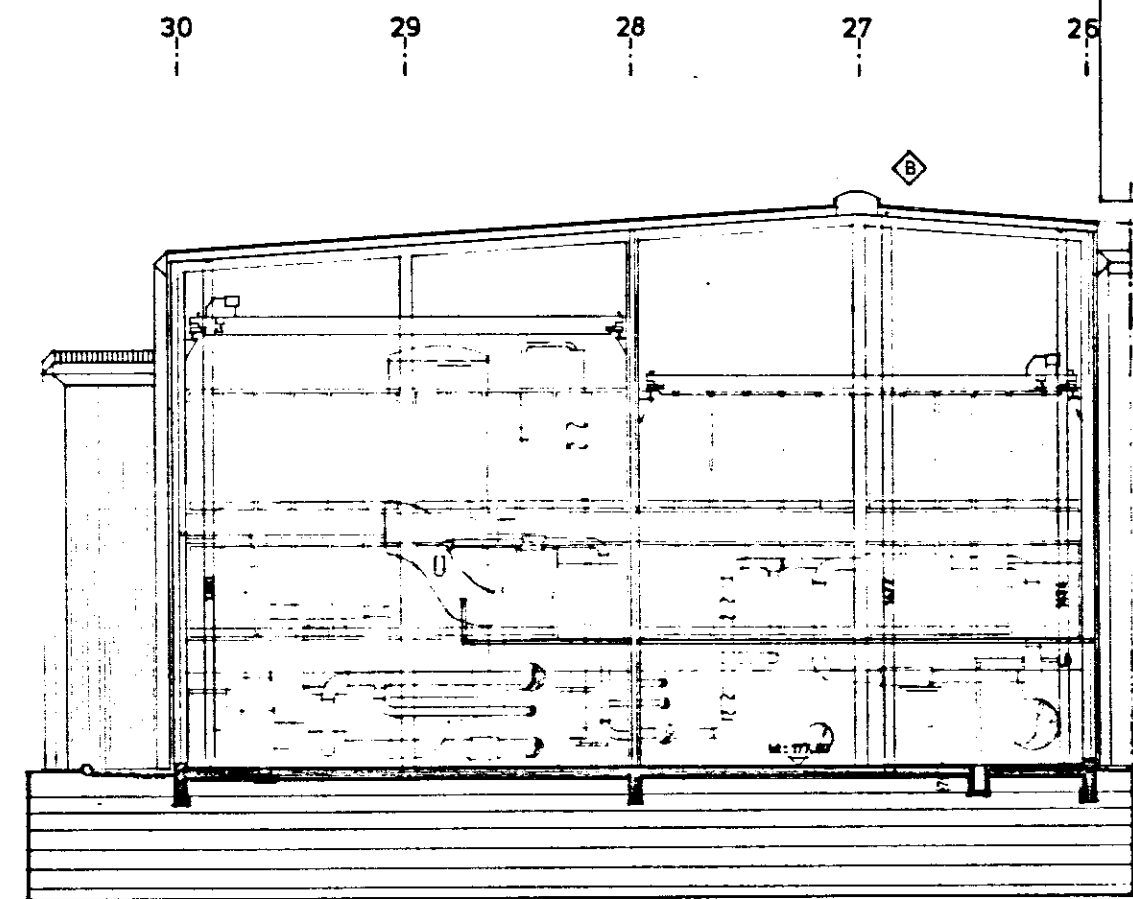

sneiding F-F

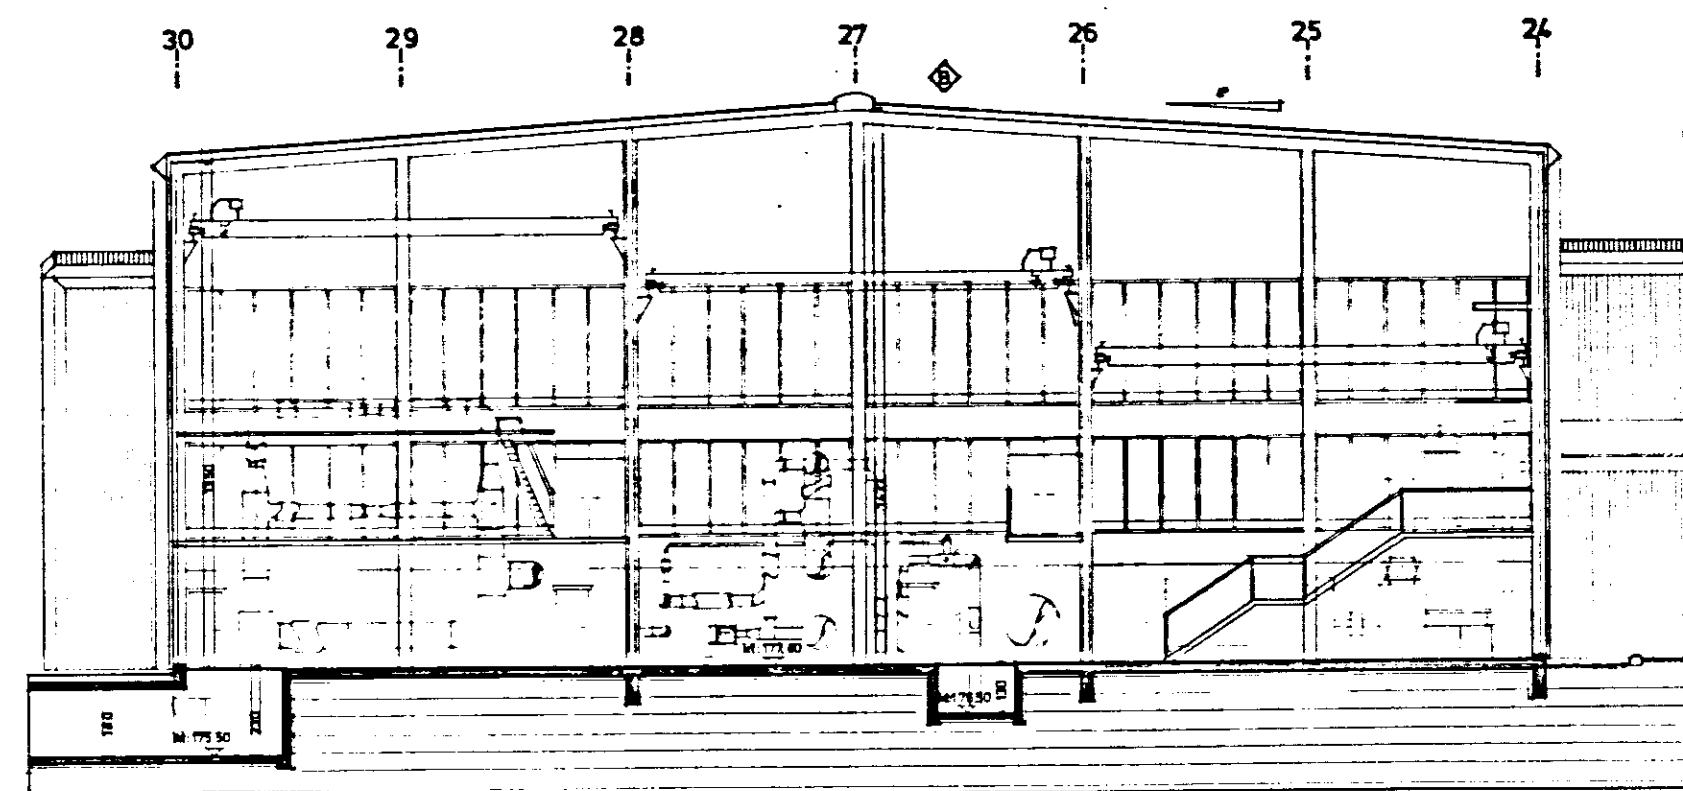

sneiding G-G

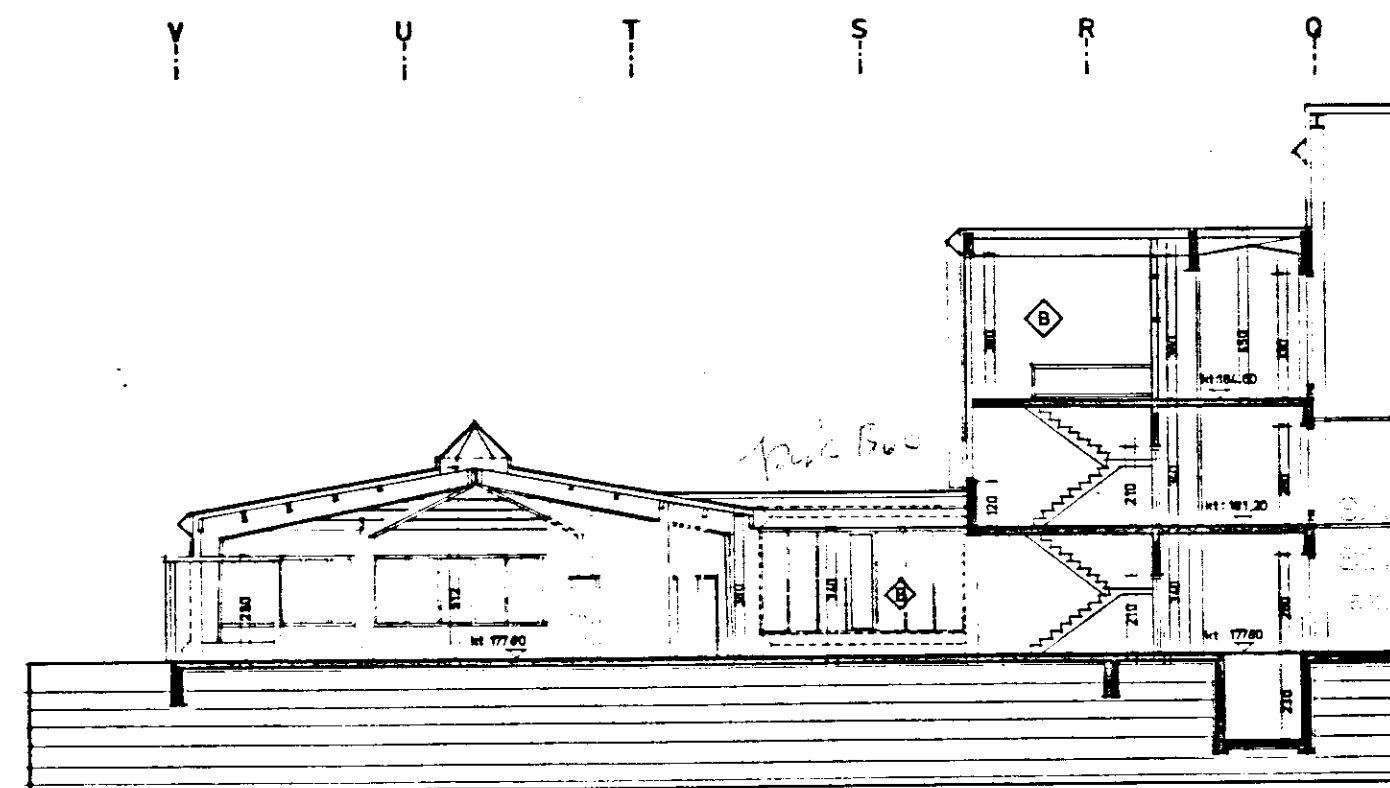

sneiding H-H

TEIKNISTOFAN H.F. ARMULA & S

hitaveita reykjavkur
orkuver nesjavollum
sneidingar 1-41-0703 B