


EINANGRUN:
 UNDIR PLÄTU KOMI 75 MM GRUNNPLATA
 UTAN Á SÖKKUL KOMI 50 MM MÜRPLATA

SÖKKLAR, GRUNNMYND, 1:50

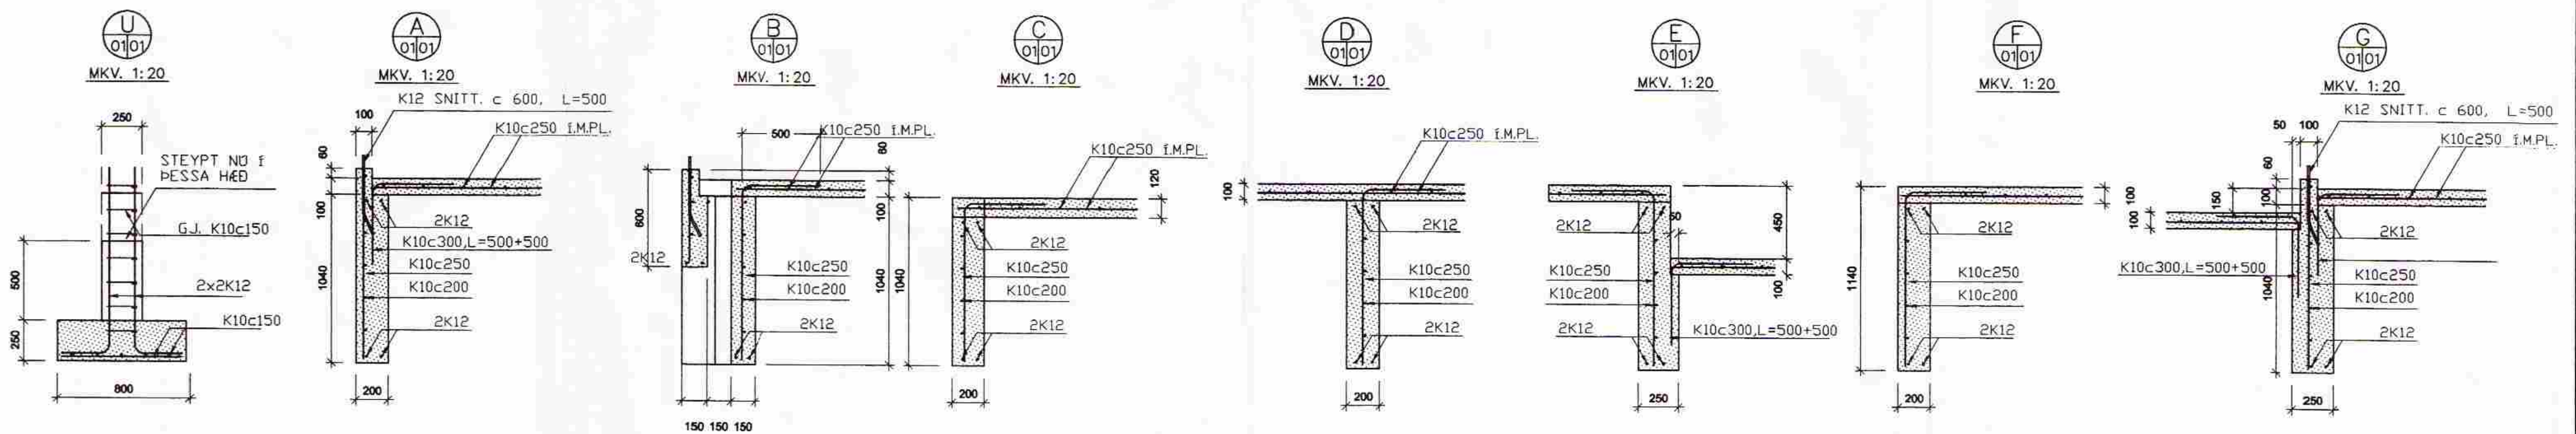

SÖKKLAR, SÉRMYNDIR, 1:50

EINBÚI Í LANDI ÖLFUSVATNS
 GRÍMSNESS – OG GRAFNINGSHREPPUR
 BURDARVIRKI
 SÖKKLAR, GRUNNMYND OG SÉRMYNDIR



VÍÐSJÁ

VERKFRÉDISTOFA FRV

SKULAVÖRUSTIC 3, 101 REYKJAVÍK

SÍM: 561 9040 OG 561 9043, FAK: 561 9044

NETTANG: vido@spott.is

NAFN	VERND	MKV.	VERUR
JBS	JBS	1:50, 1:20	V-0067
STAF	STAF		
DRS.	DRS.	18.10.01	B-01