


SNEIÐING C - C M 1:50

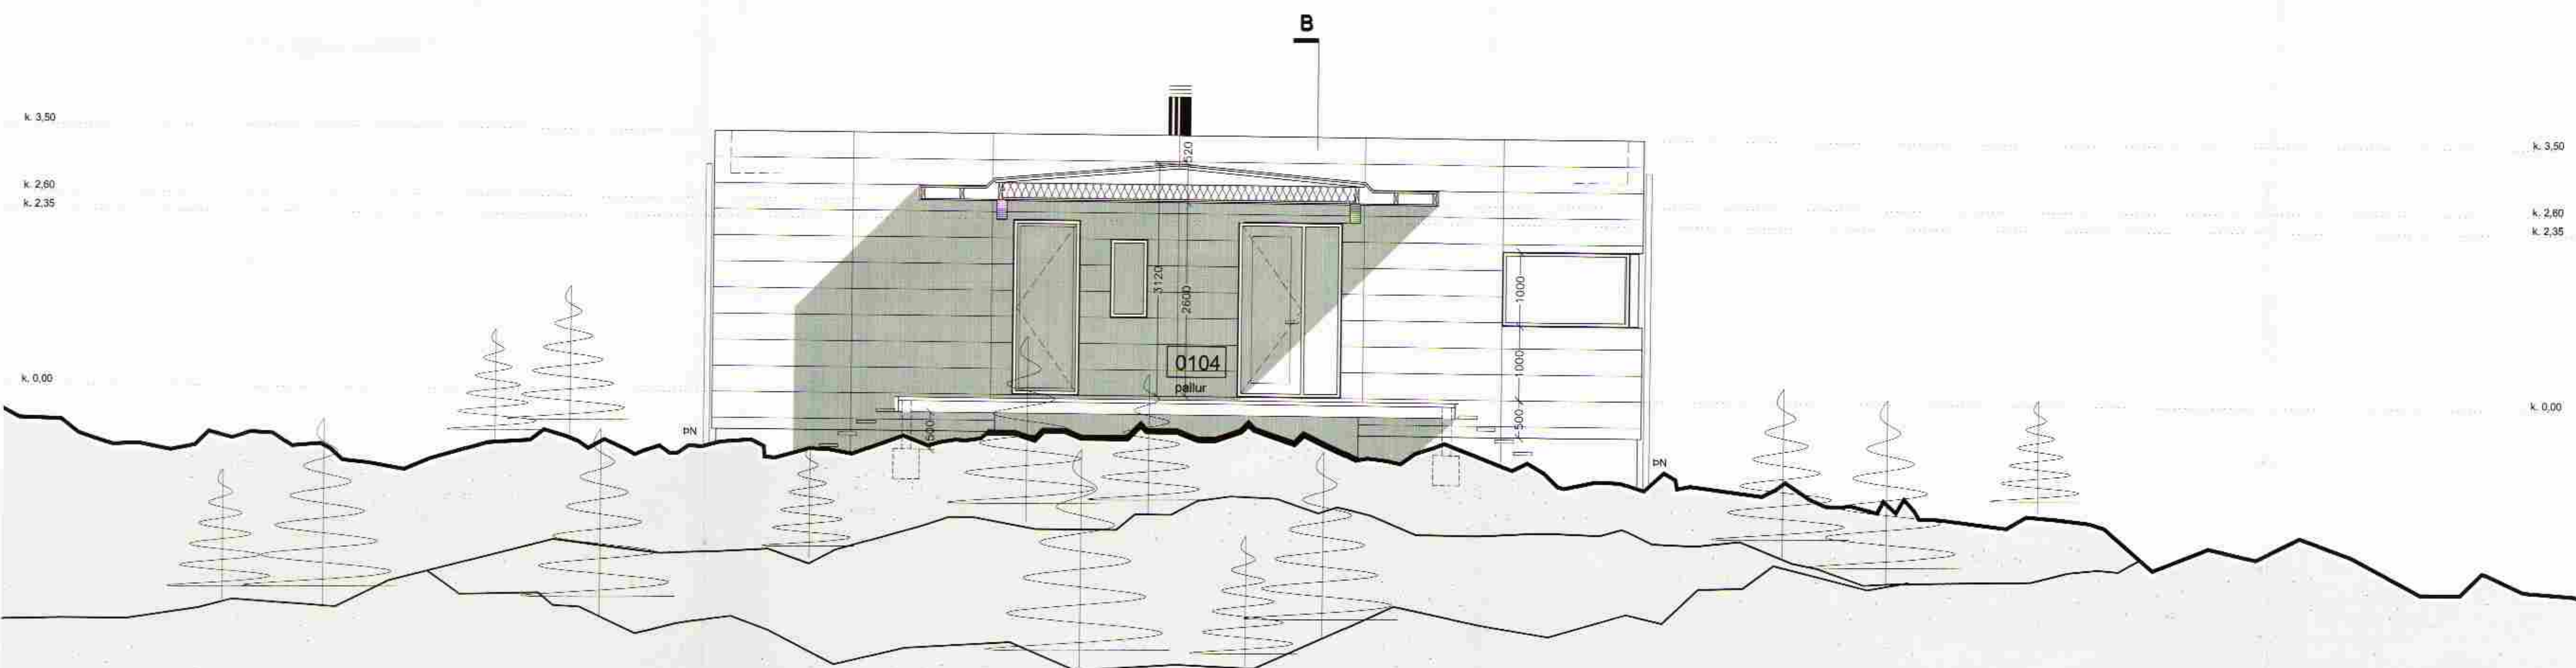

SNEIÐING D - D M 1:50

Verkhæfi:	Sogsbakki 22 Grimsnes- og Grafingshreppi
Verkhæfi:	sneiðing c - c og d - d
Tekniúmer:	04
Mælikvæði:	1:50
Teknað:	RA
Yfirfarð:	
Samþykkt:	
Verkhæfi:	0683
Útgáfudagur:	01.04.2006
Tekniáæð:	
Úprentað:	Apr 18, 2006 - 12:10

Sig. Hallgrímsson