
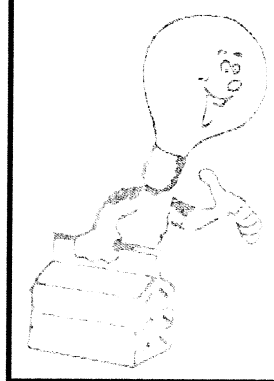


Yfirfarið

31 MARS, 2014

[Handwritten signature]

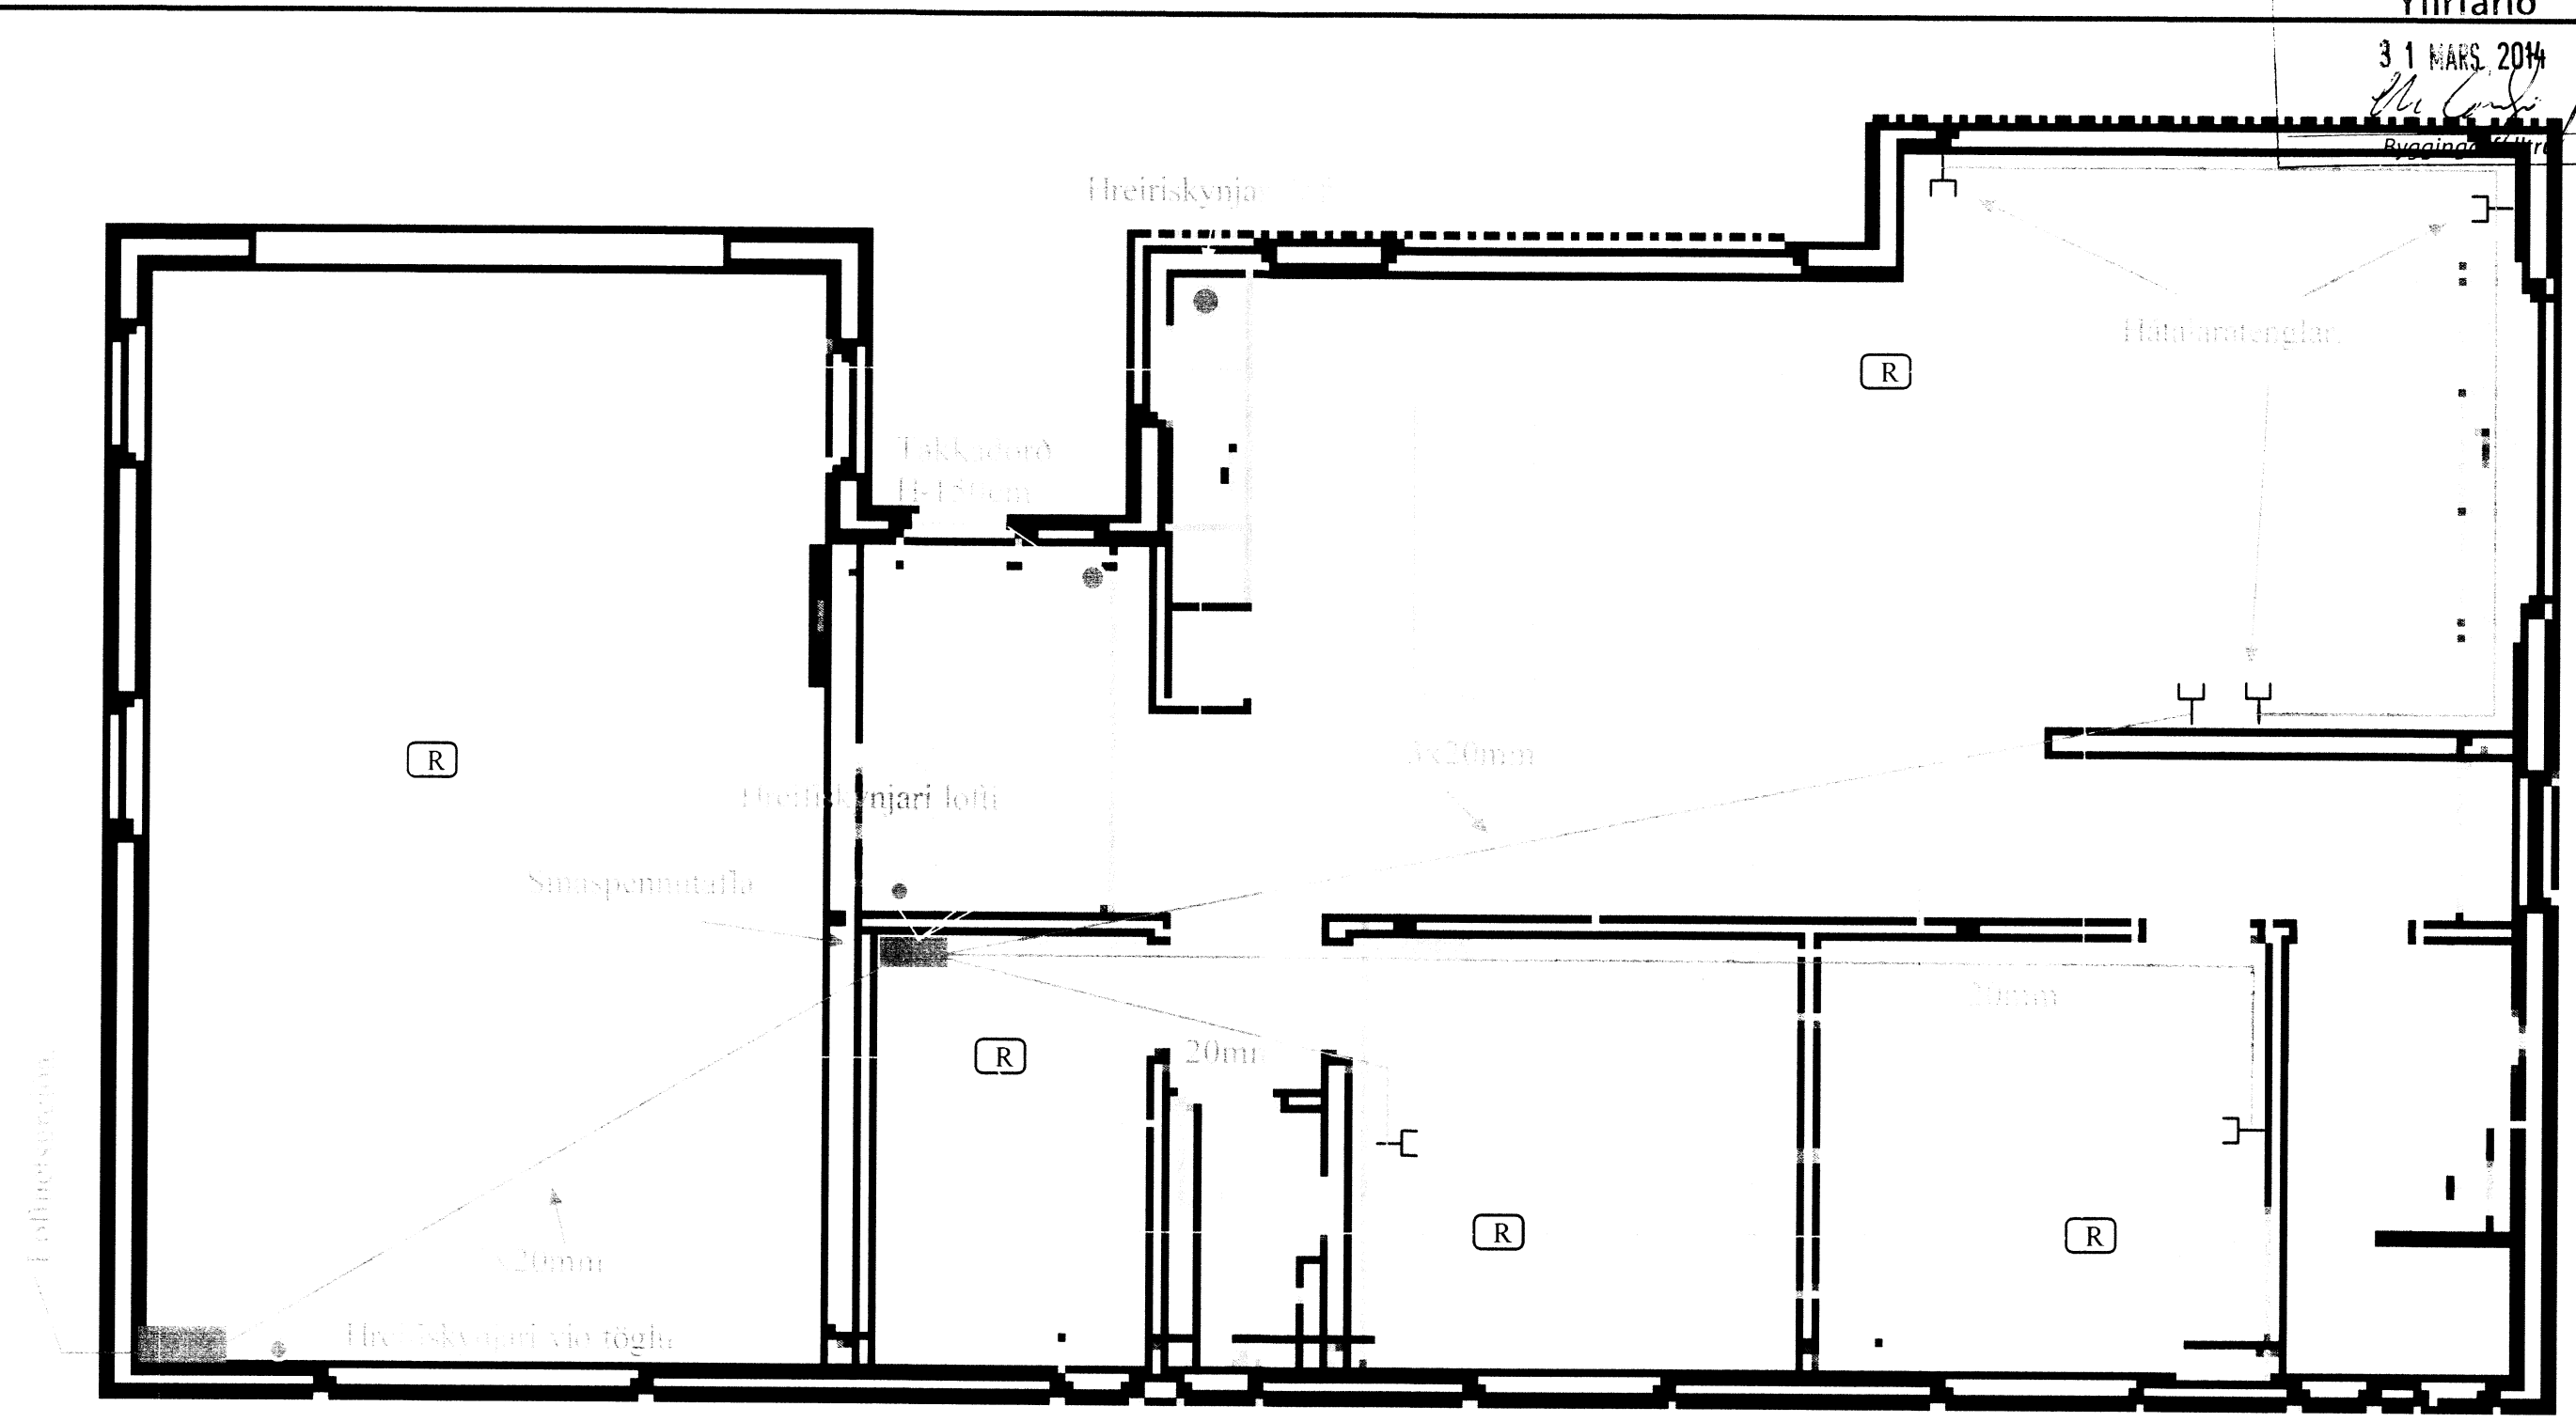

Raflagnabjónusta Selfoss ehf. Gagnheiði 5. 800 Selfoss Símar: 894-5408 / 899-5408	
Dags: 23-02-2014	Staður: Sogsbakki 32. 801 Selfoss.
Hönnuður Raflagnateikningar: <i>Sveinn Eliasson 2808723189</i>	Hönnuður Raflagnateikningar: Sveinn Eliasson Kt. 2808723189.
Teikning: Loftnets, hátalara.reykskinjara og öriggiskerfi.	Eigandi:
Breitt:	Kvarði: