


SNEIÐING A - A M 1:50

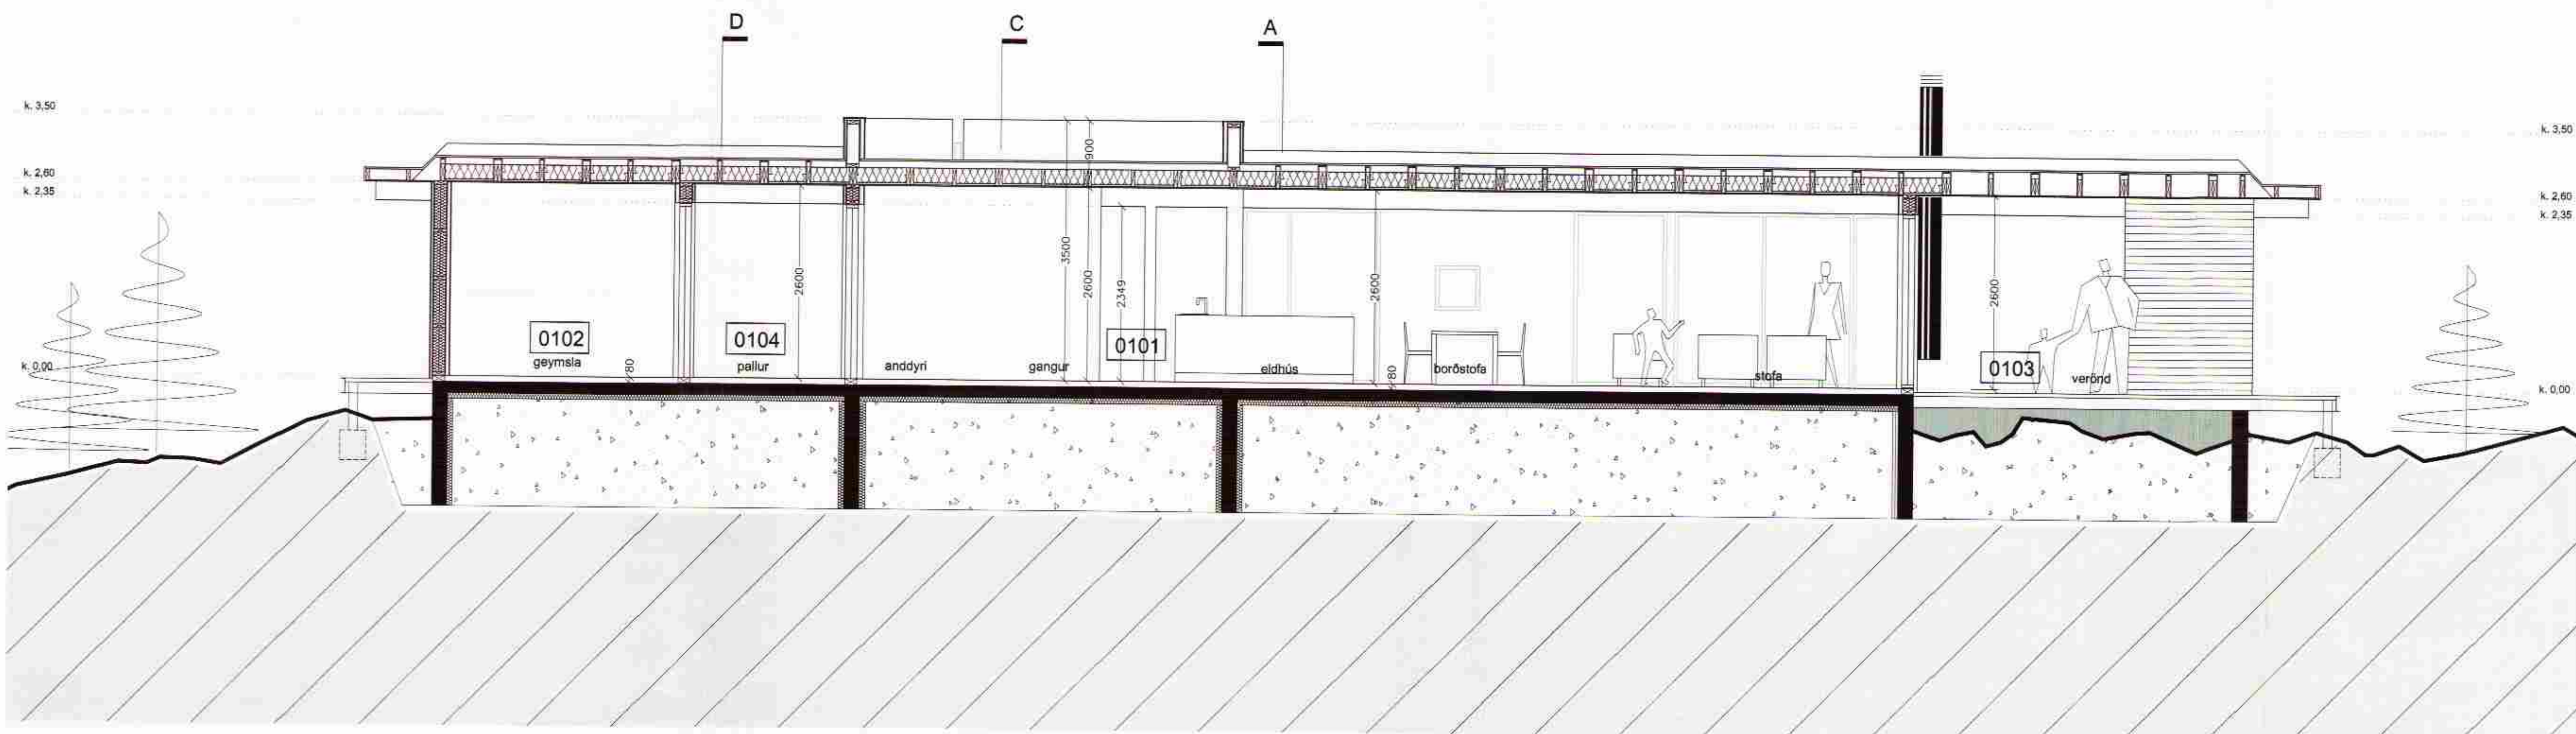

SNEIÐING B - B M 1:50

Verkhelt:	Sogsbaki 4 Grimsnes- og Grafningstreppi
Verkhilt:	sneiðing a - a og b - b
Tekniúmer:	03
Mælikvæði:	1:50
Tekniá:	RA
Yfirfar:	
Samþykkt:	
Verkúmer:	0583
Útgáfudagur:	01.04.2006
Tekniá:	
Úprentað:	Apr 19, 2006 - 8:56

Sig. Heiðmannsson

ARKÍÞING BOLHOLT 8 - 105 REYKJAVÍK
 Sími: 551 0870 - FAX: 551 0875
 ark@arkibing.is - www.arkibing.is

GUÐMUNDUR KR. GUÐMUNDSSON, ARKITEKT
 ÓLAFUR SIGURÐSSON, ARKITEKT
 SIGURÐUR HALLGRÍMSSON, ARKITEKT
 HJÓRTUR PÁLSSON, BYGGJAFR.