




BYGGINGAFLIT
 Samp. 19/5'94
 GRÍMSNESHRÉPPS
 H. M. Ólafsson

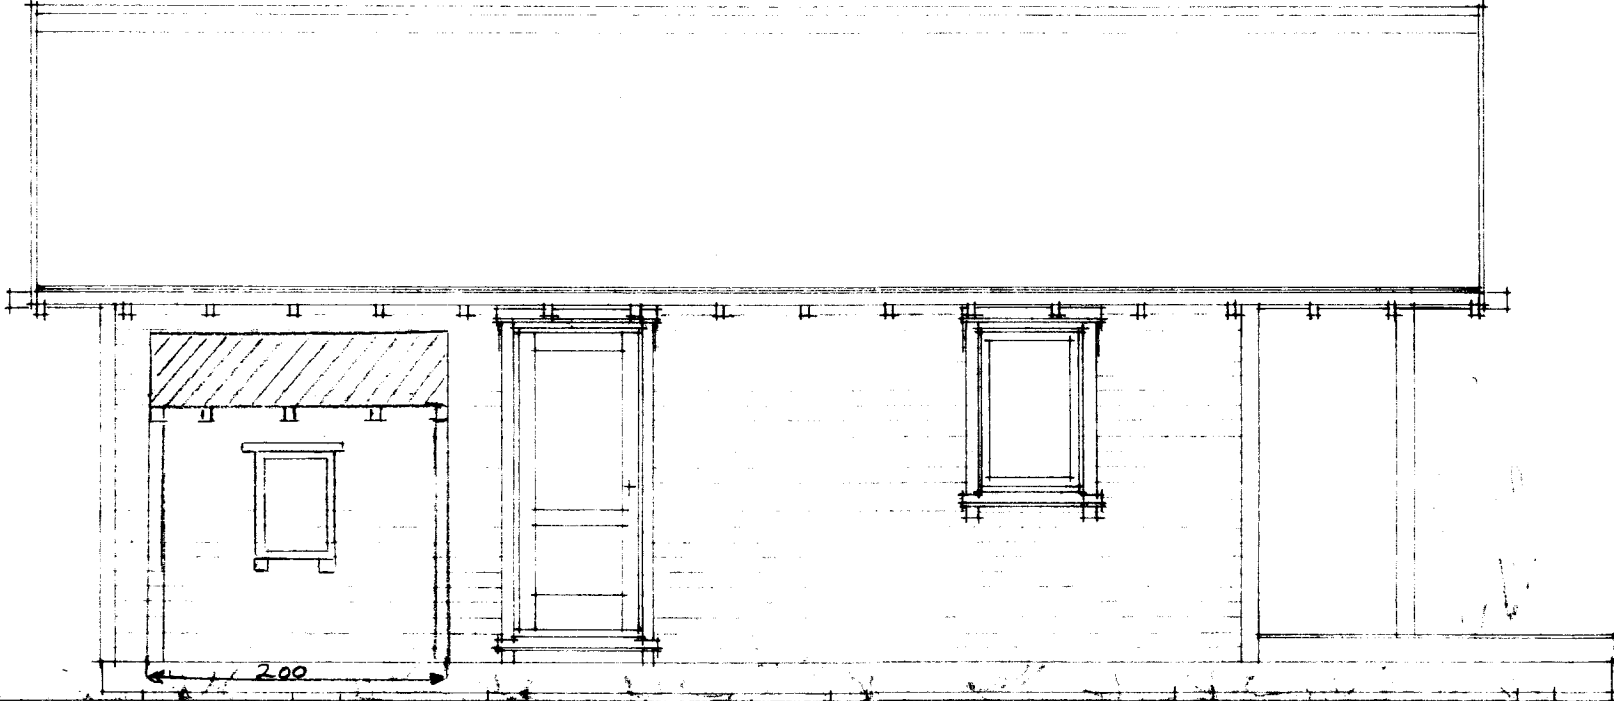


VESTURHLID

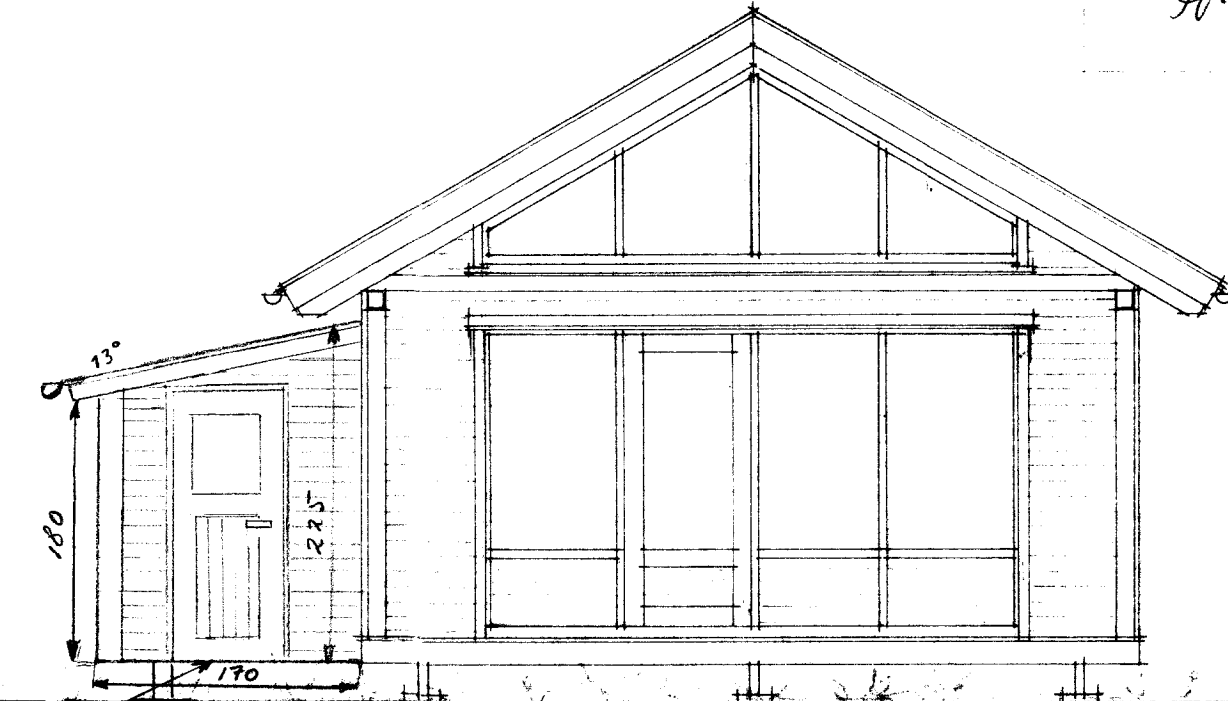

SUBURGAFL

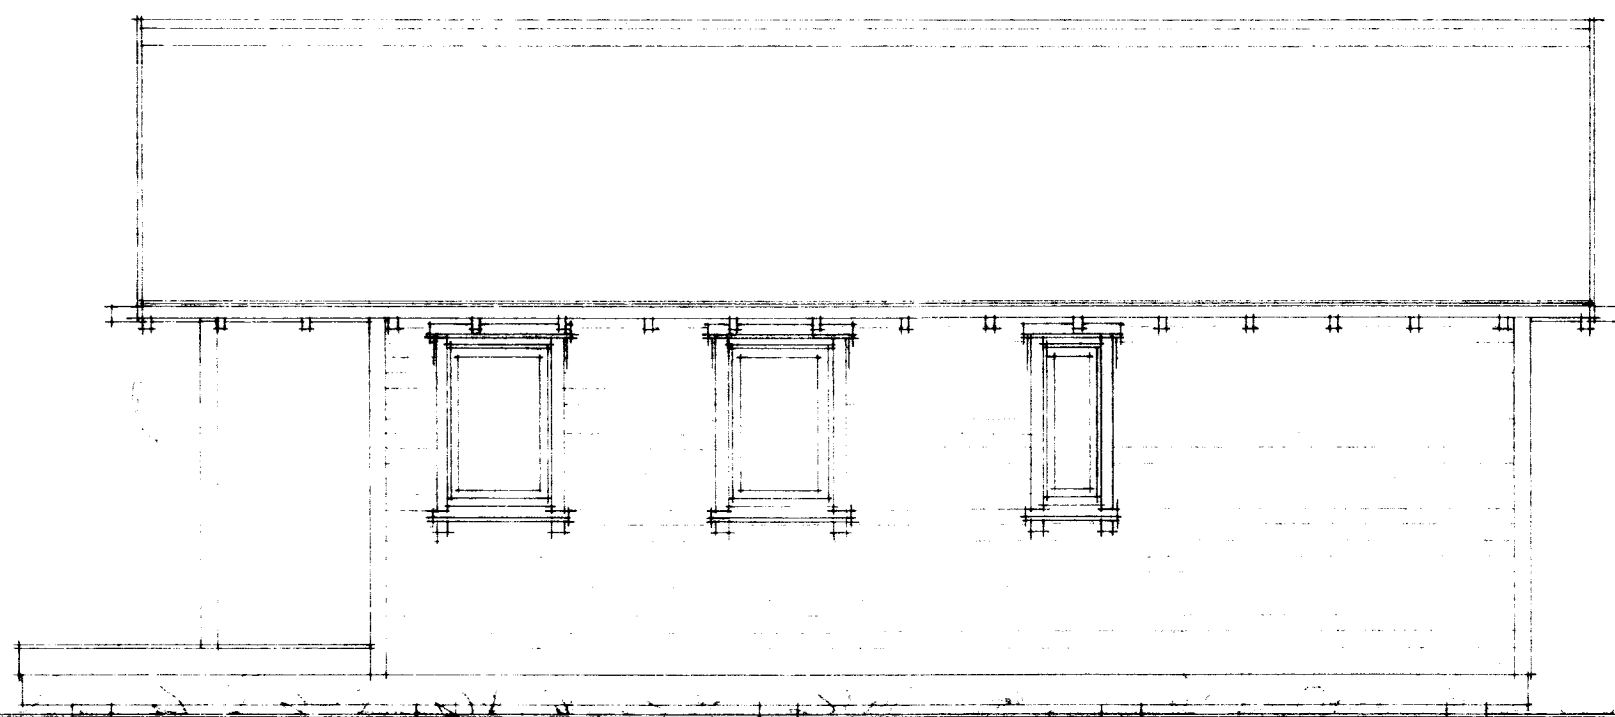

AUSTURHLID

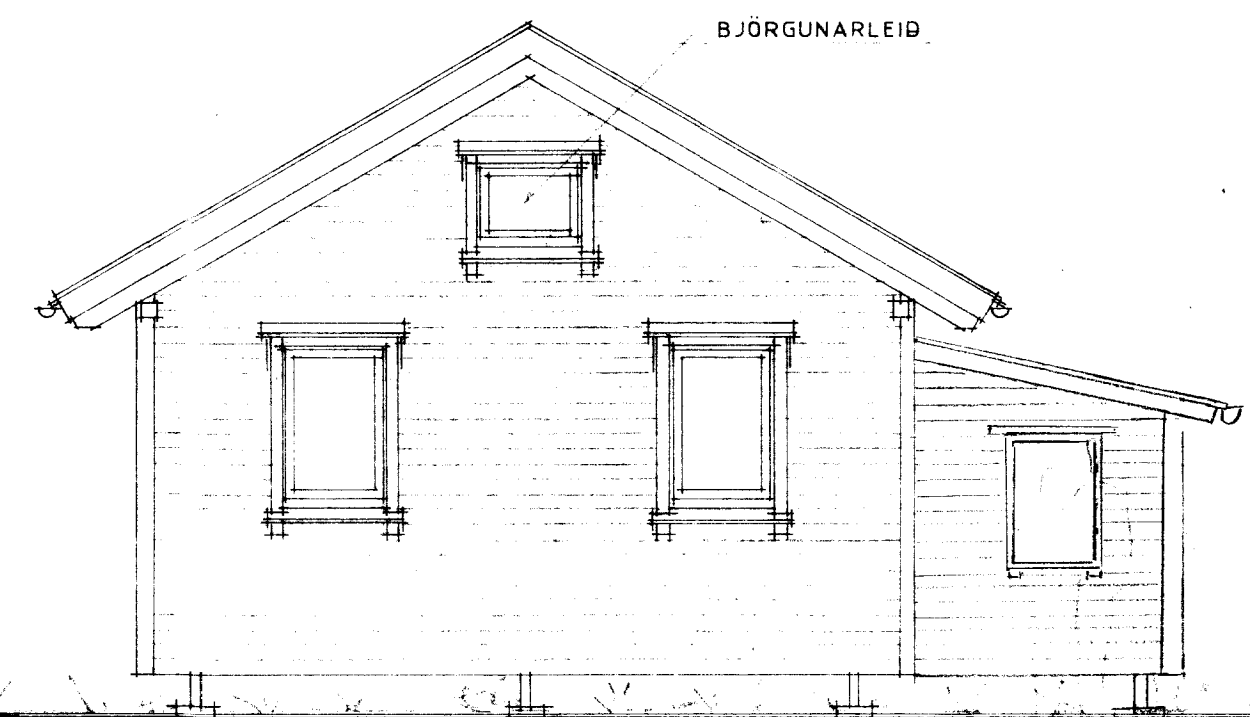

NORBURGAFL

VERKEFNI LÖB NR. 4601-0280 ÚR LANDI HÆÐARENDA GRÍMSNESHR.	VERK NR. TEIKN. Á DAGS. APRÍL 1992	TEIKN. NR. 102
ÚTLITSMYNDIR 1 : 50	BR.	