



Simp. 29.10.2002

Hólmur Einarsson


BLAD NR 2

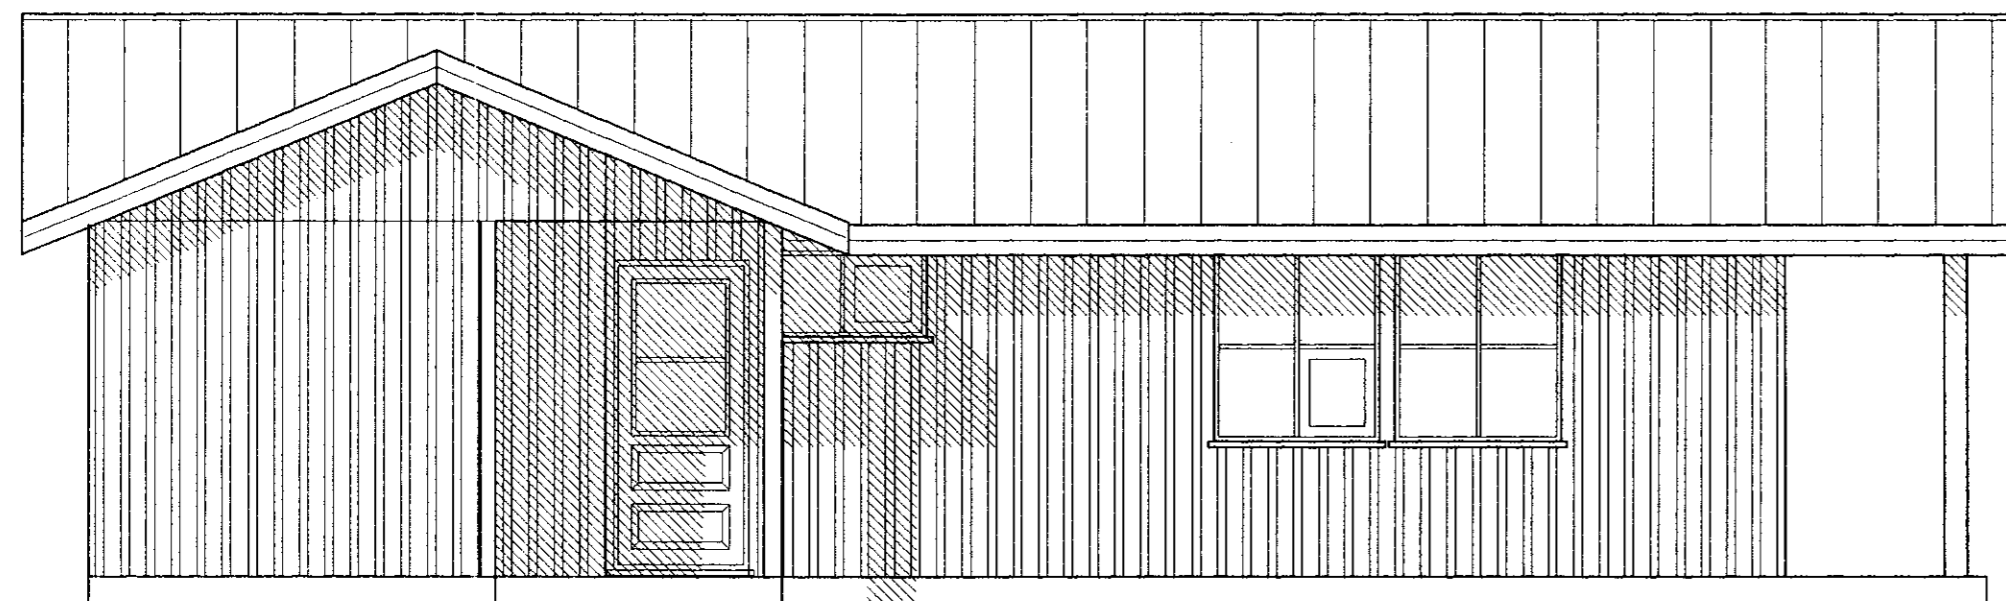


NORÐUR

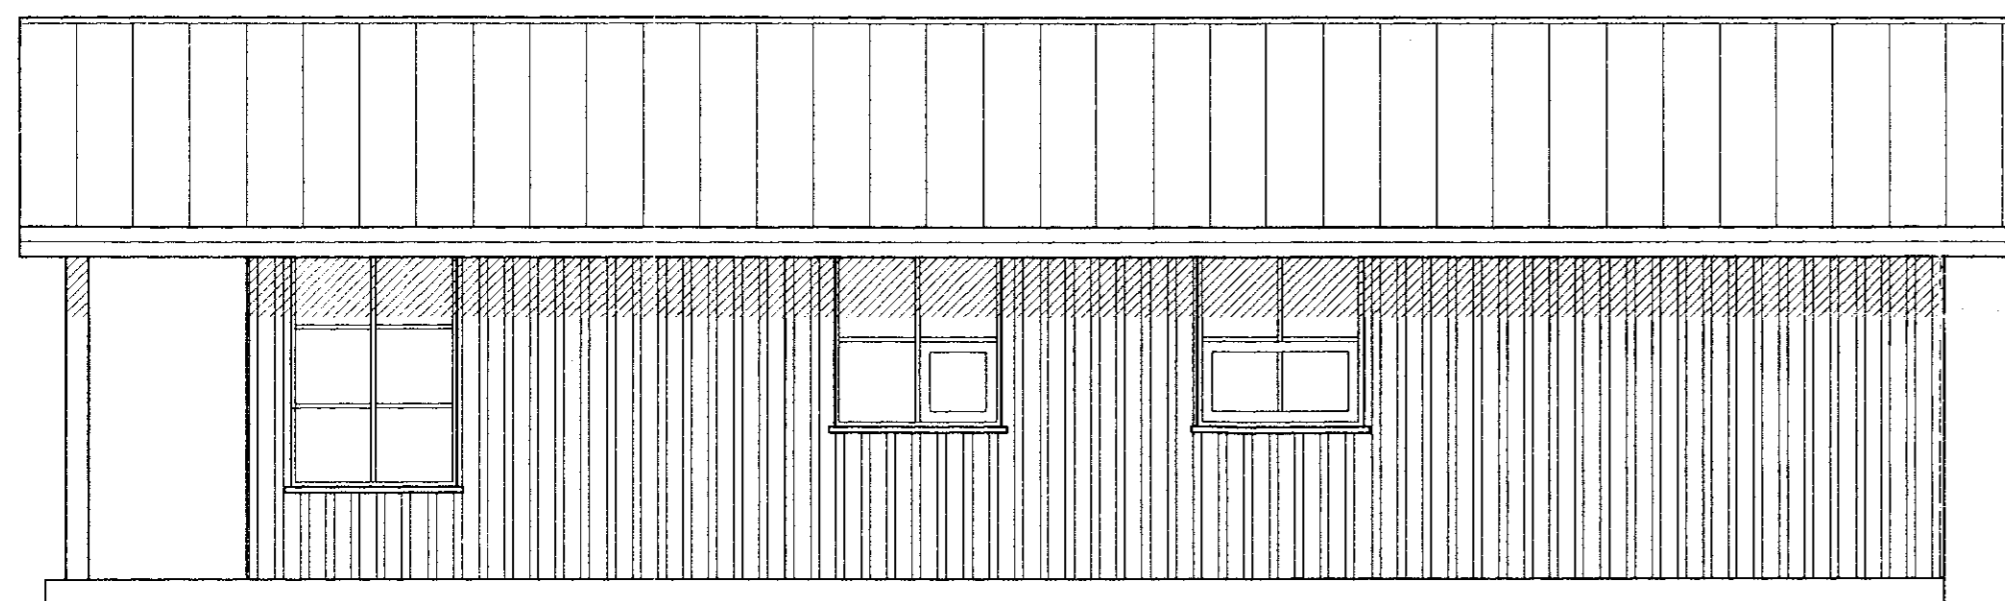

SUÐUR

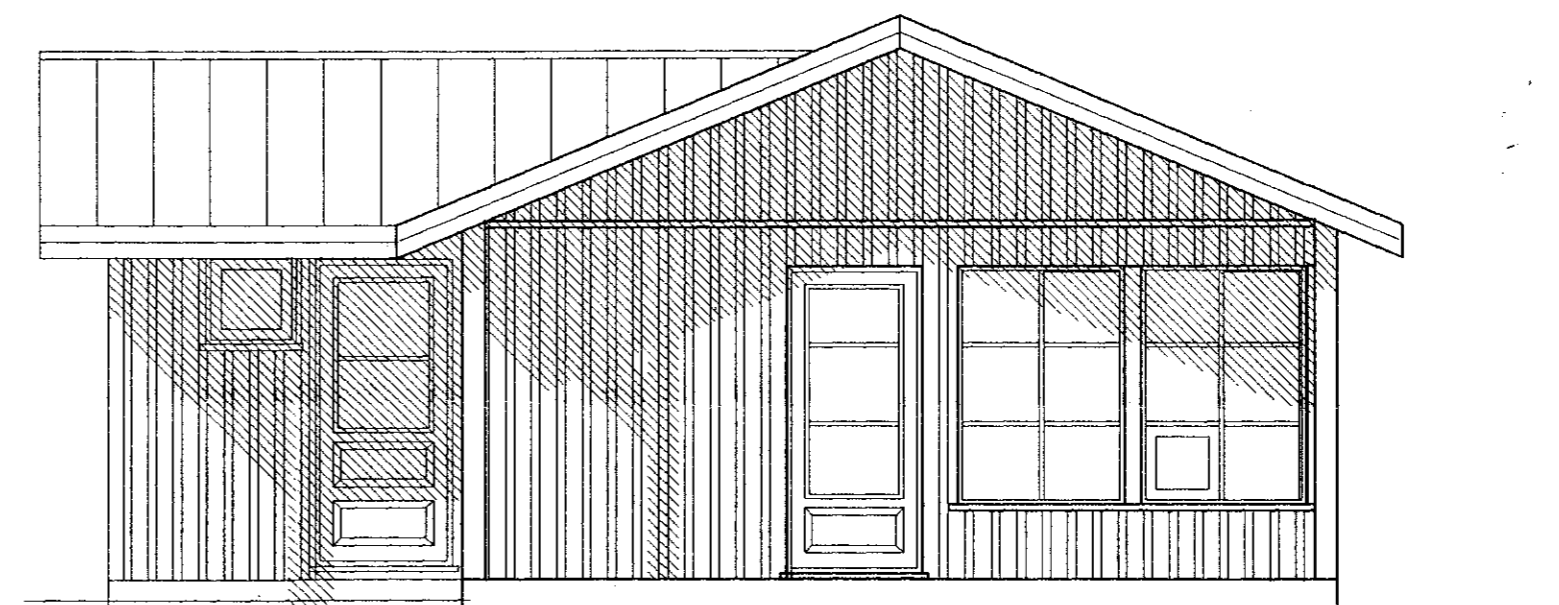

VESTUR

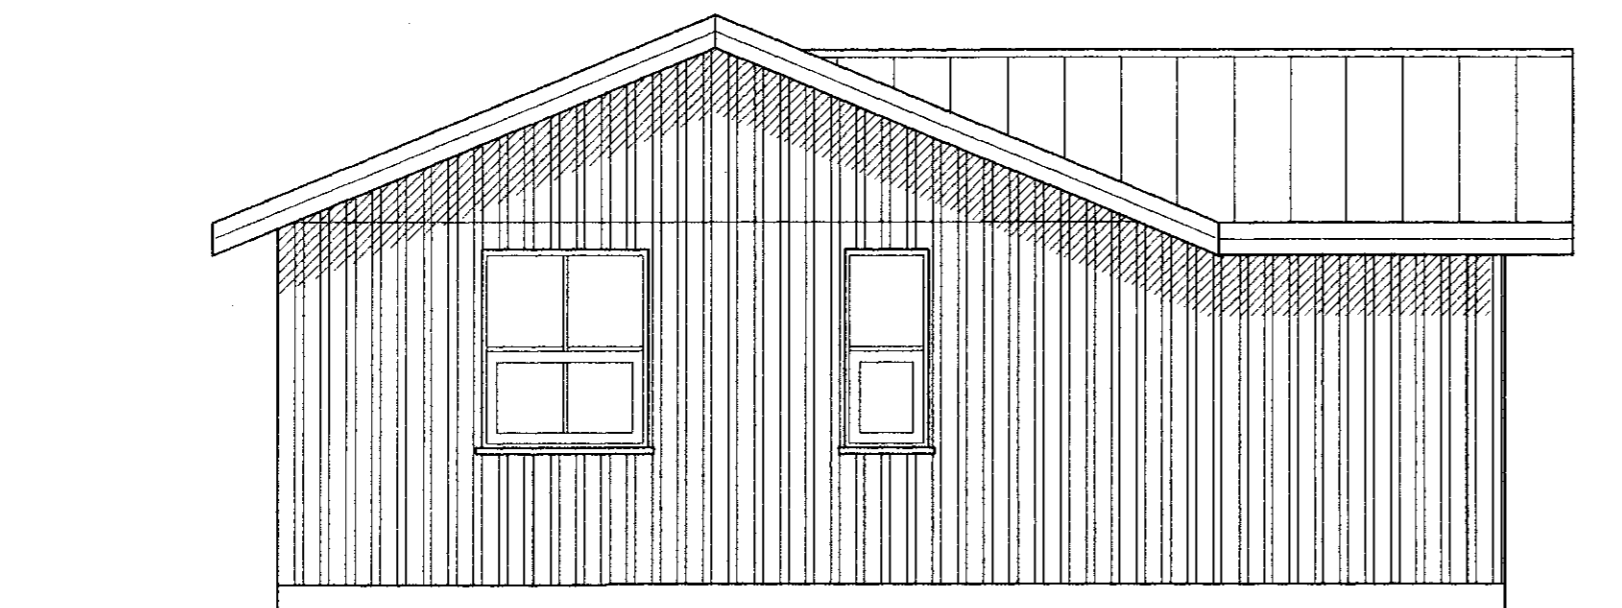

AUSTUR

es

TEIKNISTOFAN SUÐURLANDSBRAUT 48
S: 588-7344 FAX: 588-7343

VERKHEITI. STÖKKASUND NR 1 HRAUNBORGIR Mkv. 1:50

VERKHUTI. ÚTLIT DAGS. 07.10 2002

HANNAD. SIGURÐUR KJARTANSSON kt. 090246-2839
TEIKNAD kjartan sigurðsson kt. 121066-5809

BLAD NR AF
BREYTT.