


SUMARHÚS 468 m²

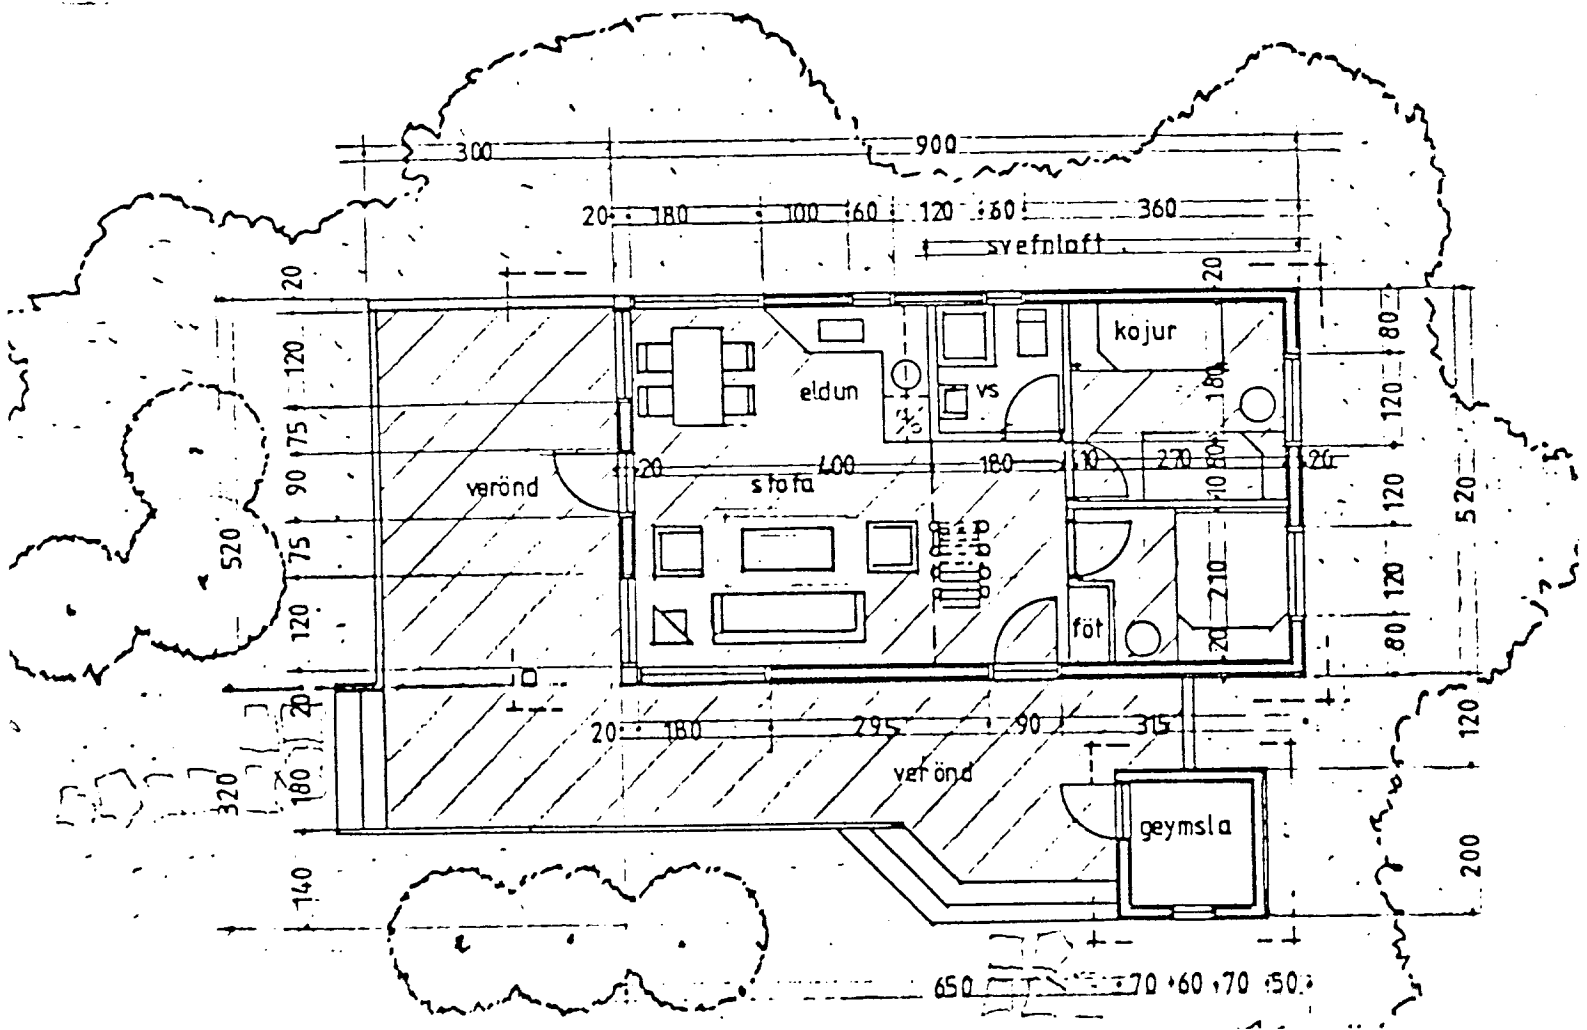

Eyþór A. Eiríksson
Byggingameistari

Borgartúni 29 · 105 Reykjavík · Iceland · Sími (Tel) 91-623106 · P.O.Box 5181 · 11x 5000 BYGG IS