






NORDUR.

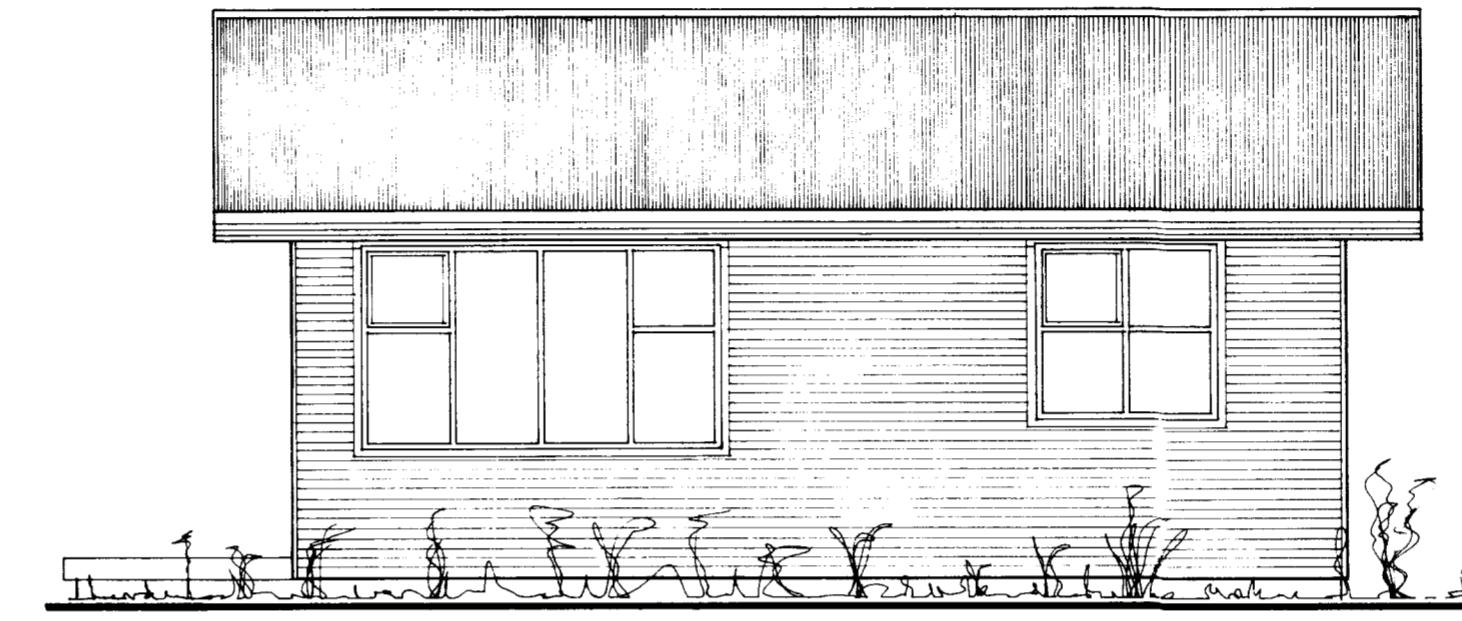

SUDUR.

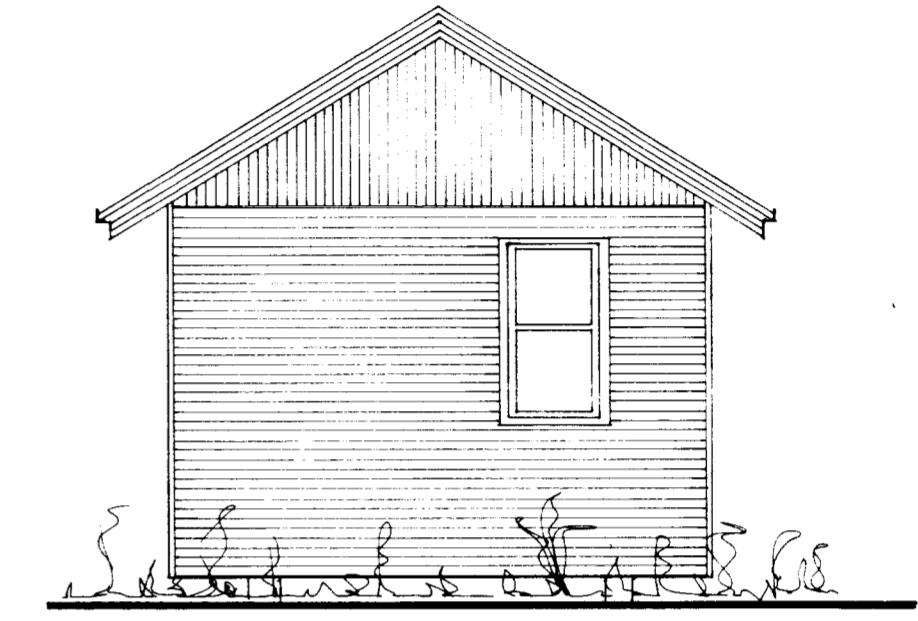

AUSTUR.

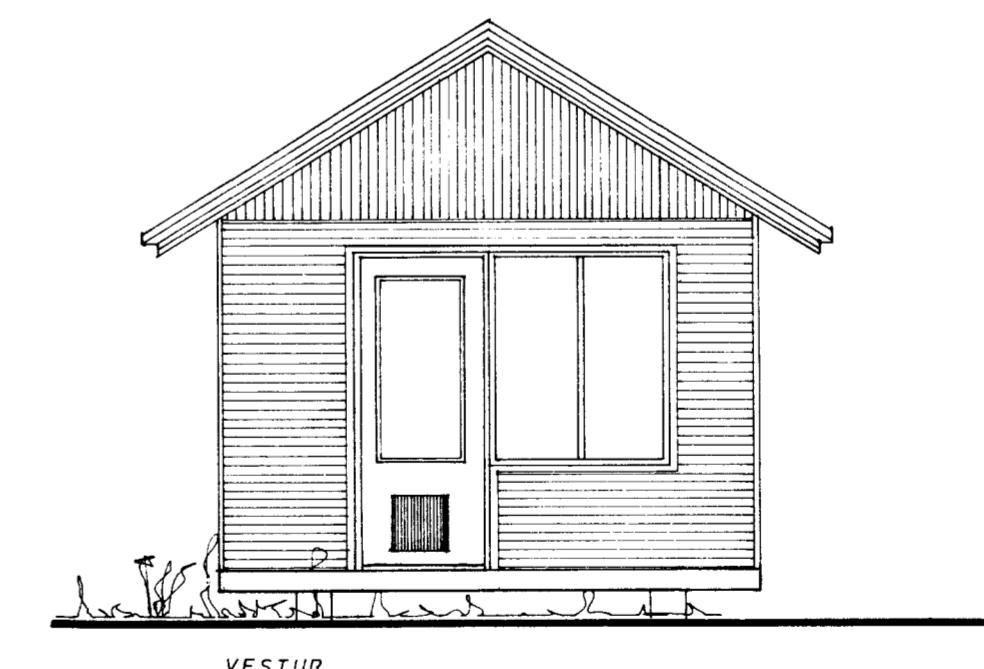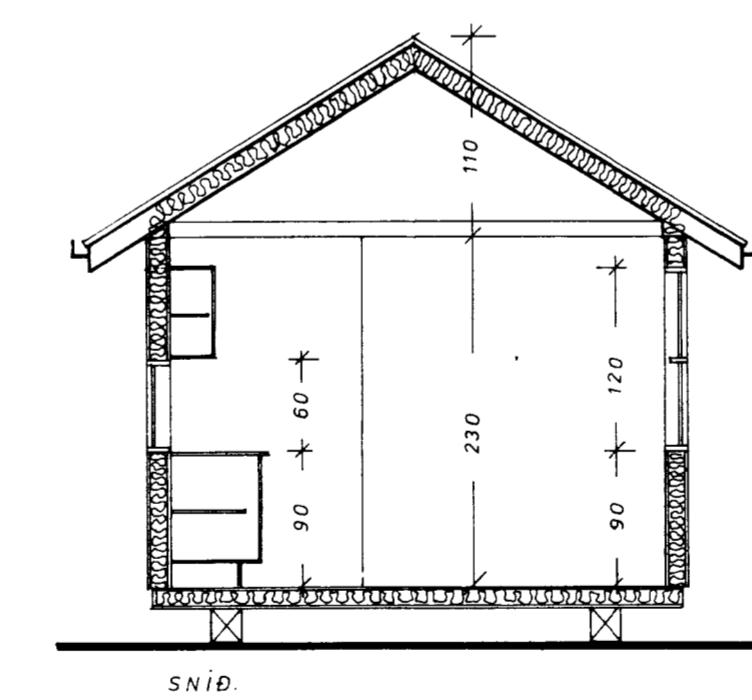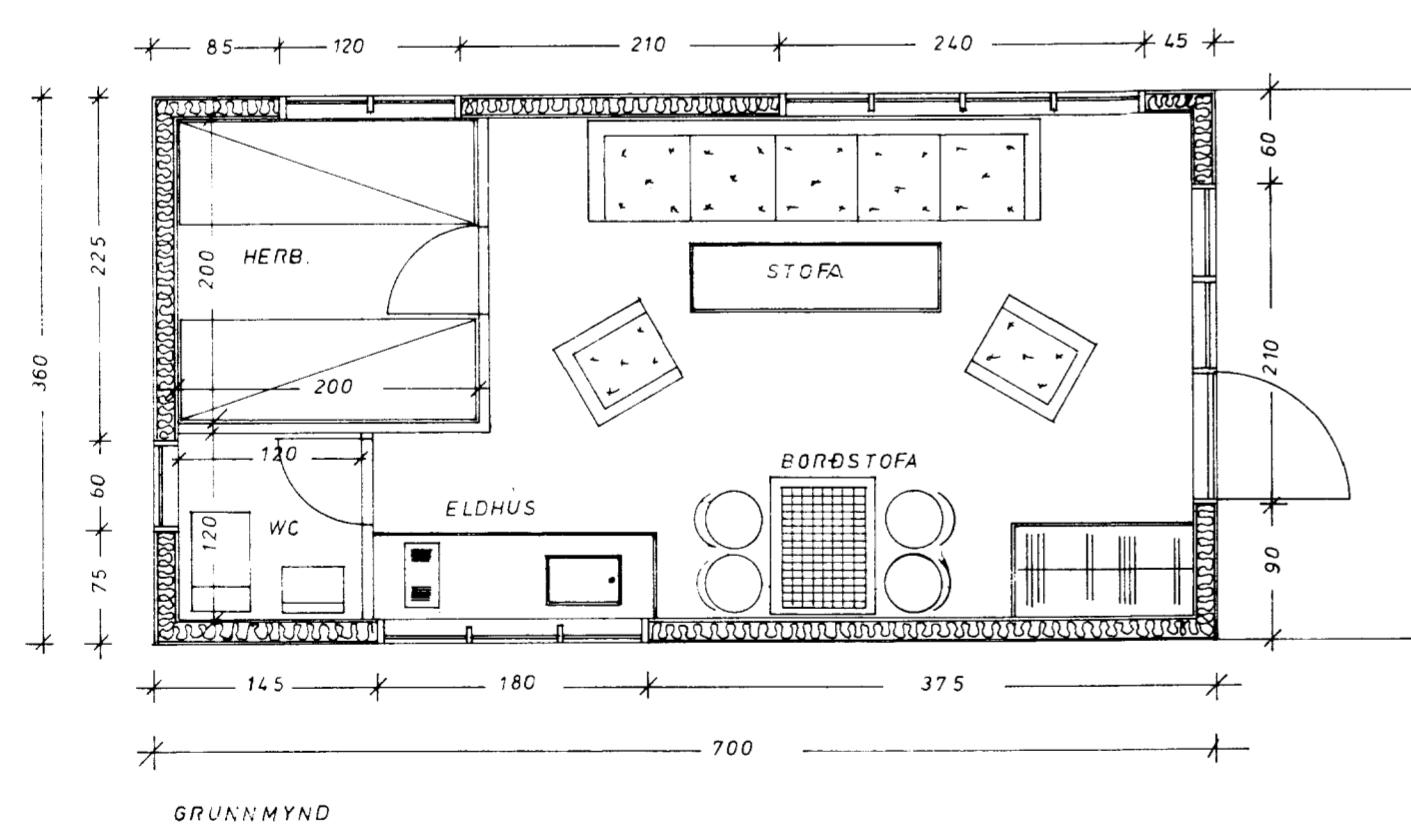

Samp. 157/83
Jóhann Ólafsson

SLIMATHÚS. 25.2 m²
GRUNDVIND. 14.7 m² ESKU. MKV 1:50
TRÍKÍK MAI 1983

169, 1. fl. 1. en. Þegundarheimar
Lauvárt 192 Tríkík.
P. 26229